
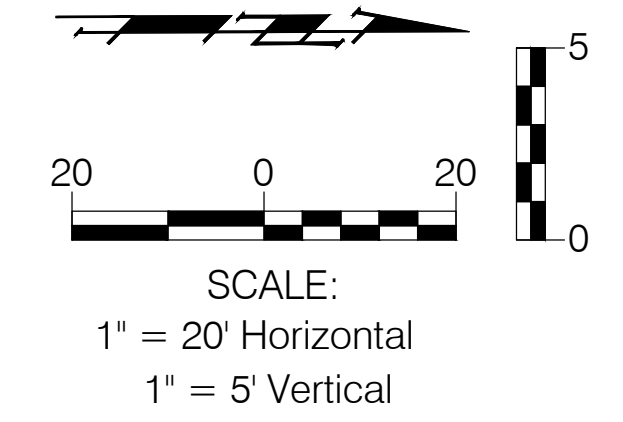


FHWA REGION NO.	STATE	PROJECT NO.	FISCAL YEAR	SHEET NO.	TOTAL SHEETS
7	KANSAS	87 N-0495-01	2011	23	64


HSIP-N049 (501)

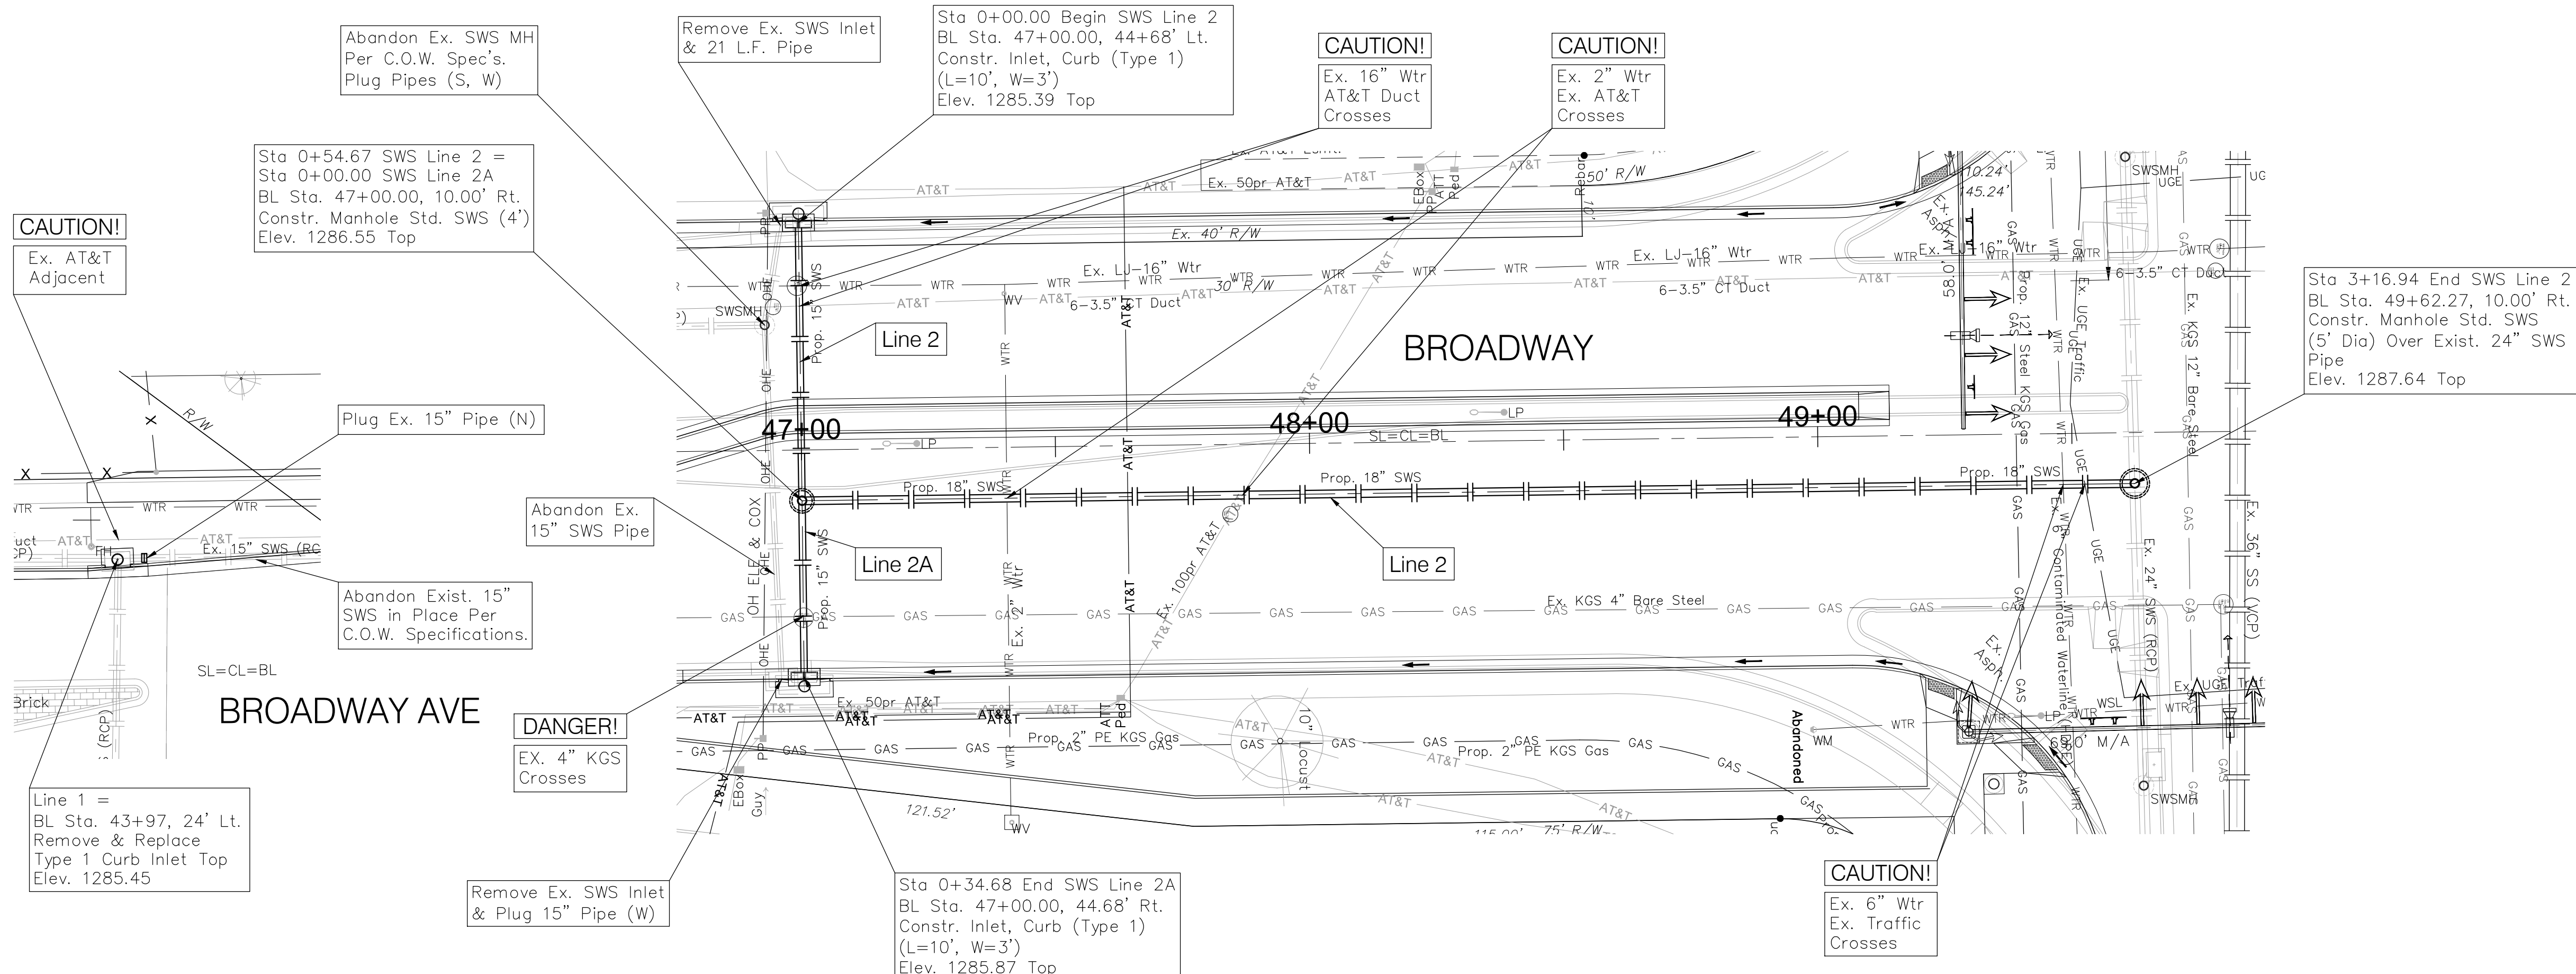

### Line 1

### Line 2

### Line 2A

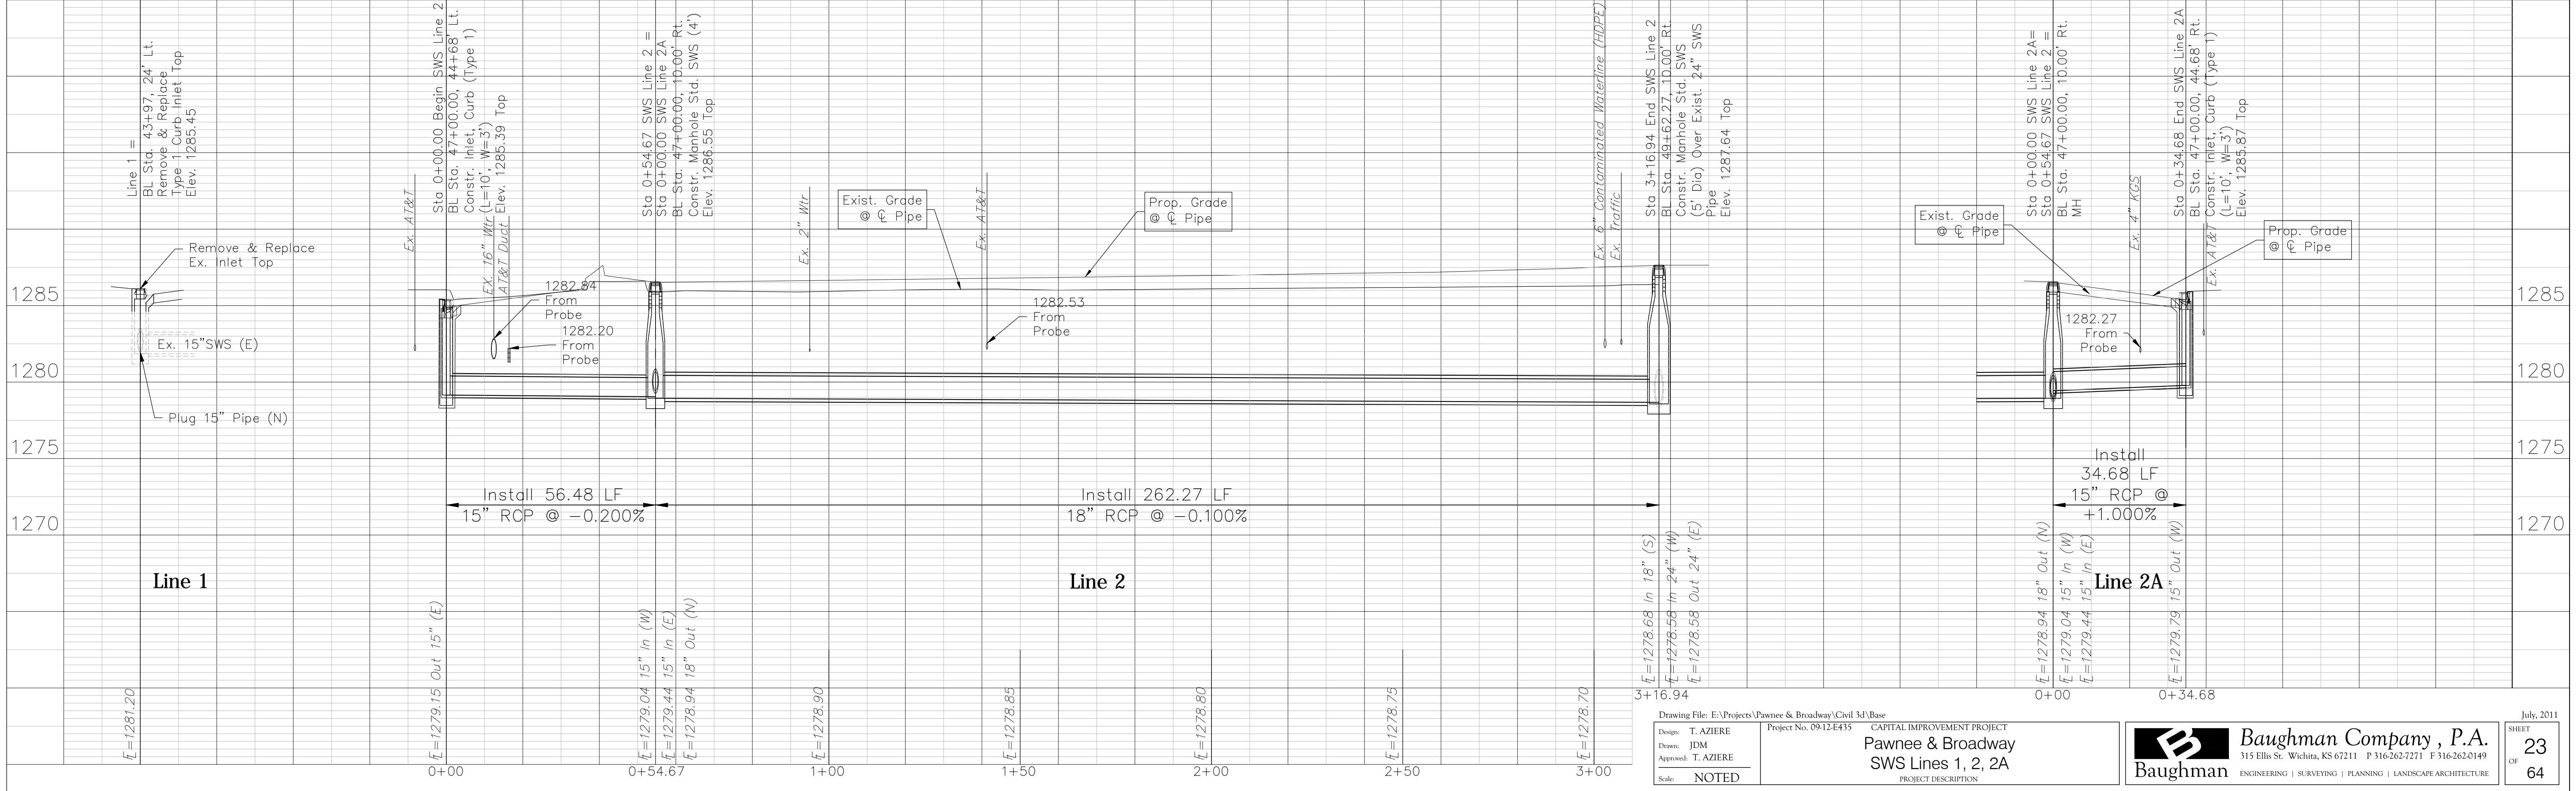

Drawing File: E:\Projects\Pawnee & Broadway\Civil 3d\Base  
 Design: T. AZIERE  
 Drawn: JDM  
 Approved: T. AZIERE  
 Scale: NOTED

Project No. 09-12-E435  
 CAPITAL IMPROVEMENT PROJECT  
**Pawnee & Broadway**  
**SWS Lines 1, 2, 2A**  
 PROJECT DESCRIPTION


**Baughman Company, P.A.**  
 315 Ellis St. Wichita, KS 67211 P 316-262-7271 F 316-262-0149  
 ENGINEERING | SURVEYING | PLANNING | LANDSCAPE ARCHITECTURE