

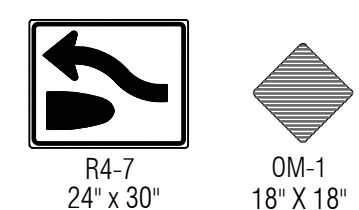


FHWA REGION NO.	STATE	PROJECT NO.	FISCAL YEAR	SHEET NO.	TOTAL SHEETS
7	KANSAS	87 N-0495-01	2011	32	64

HSIP-N049 (501)

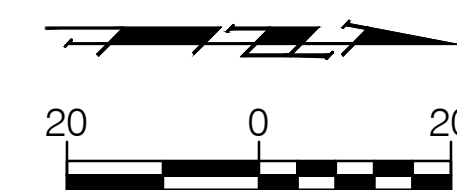

Sta 53+89.0, 0.8' Rt.
@ Broadway St.
Install R4-7
OM-1
Sign Assy.
See Detail Sheet

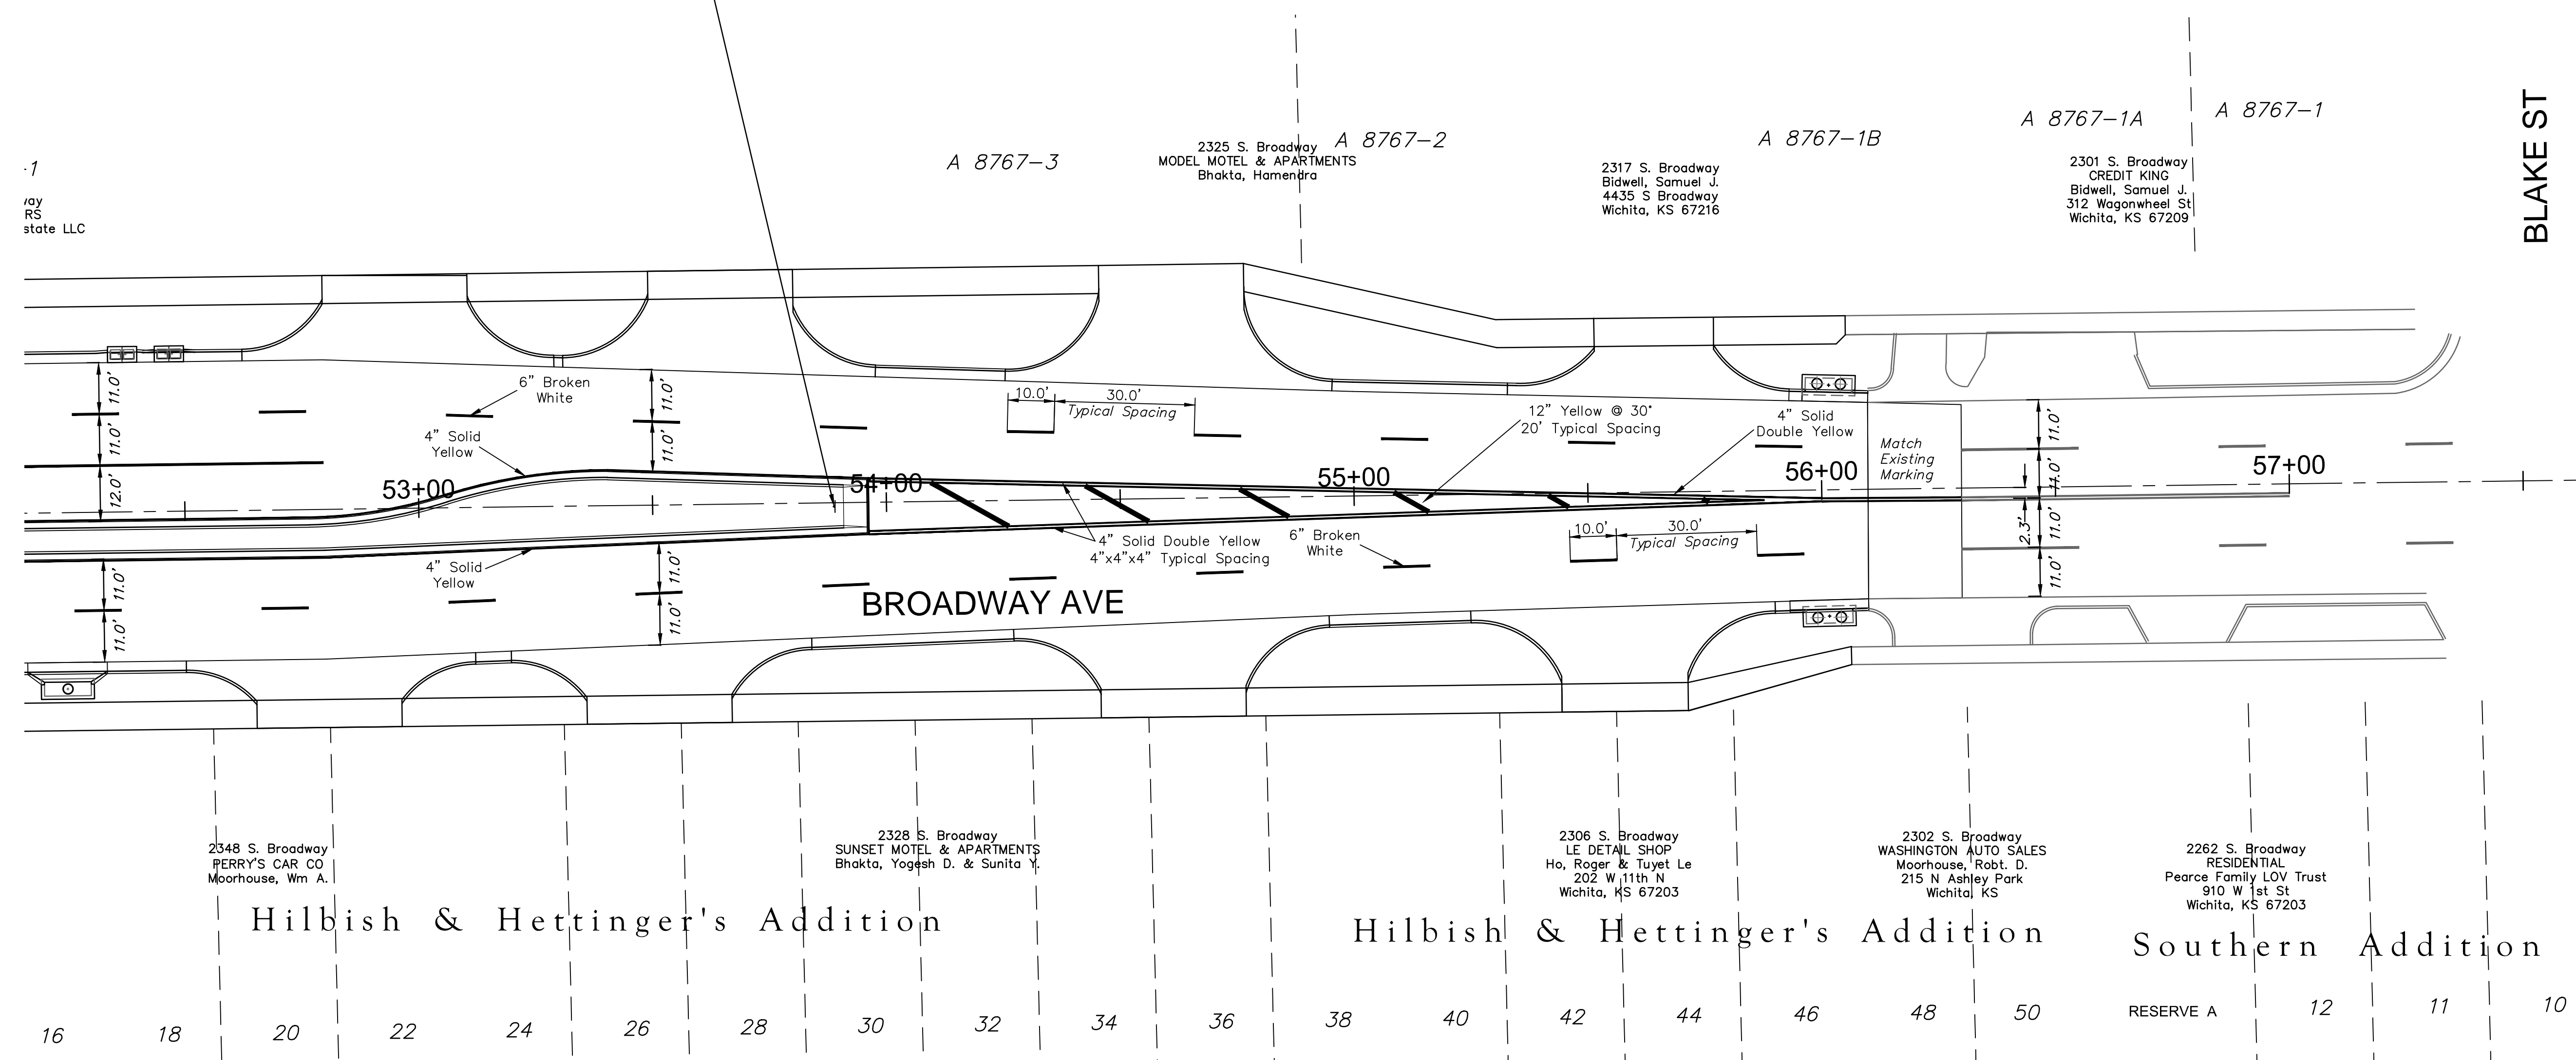

-1
ray
RS
state LLC

BLAKE ST