

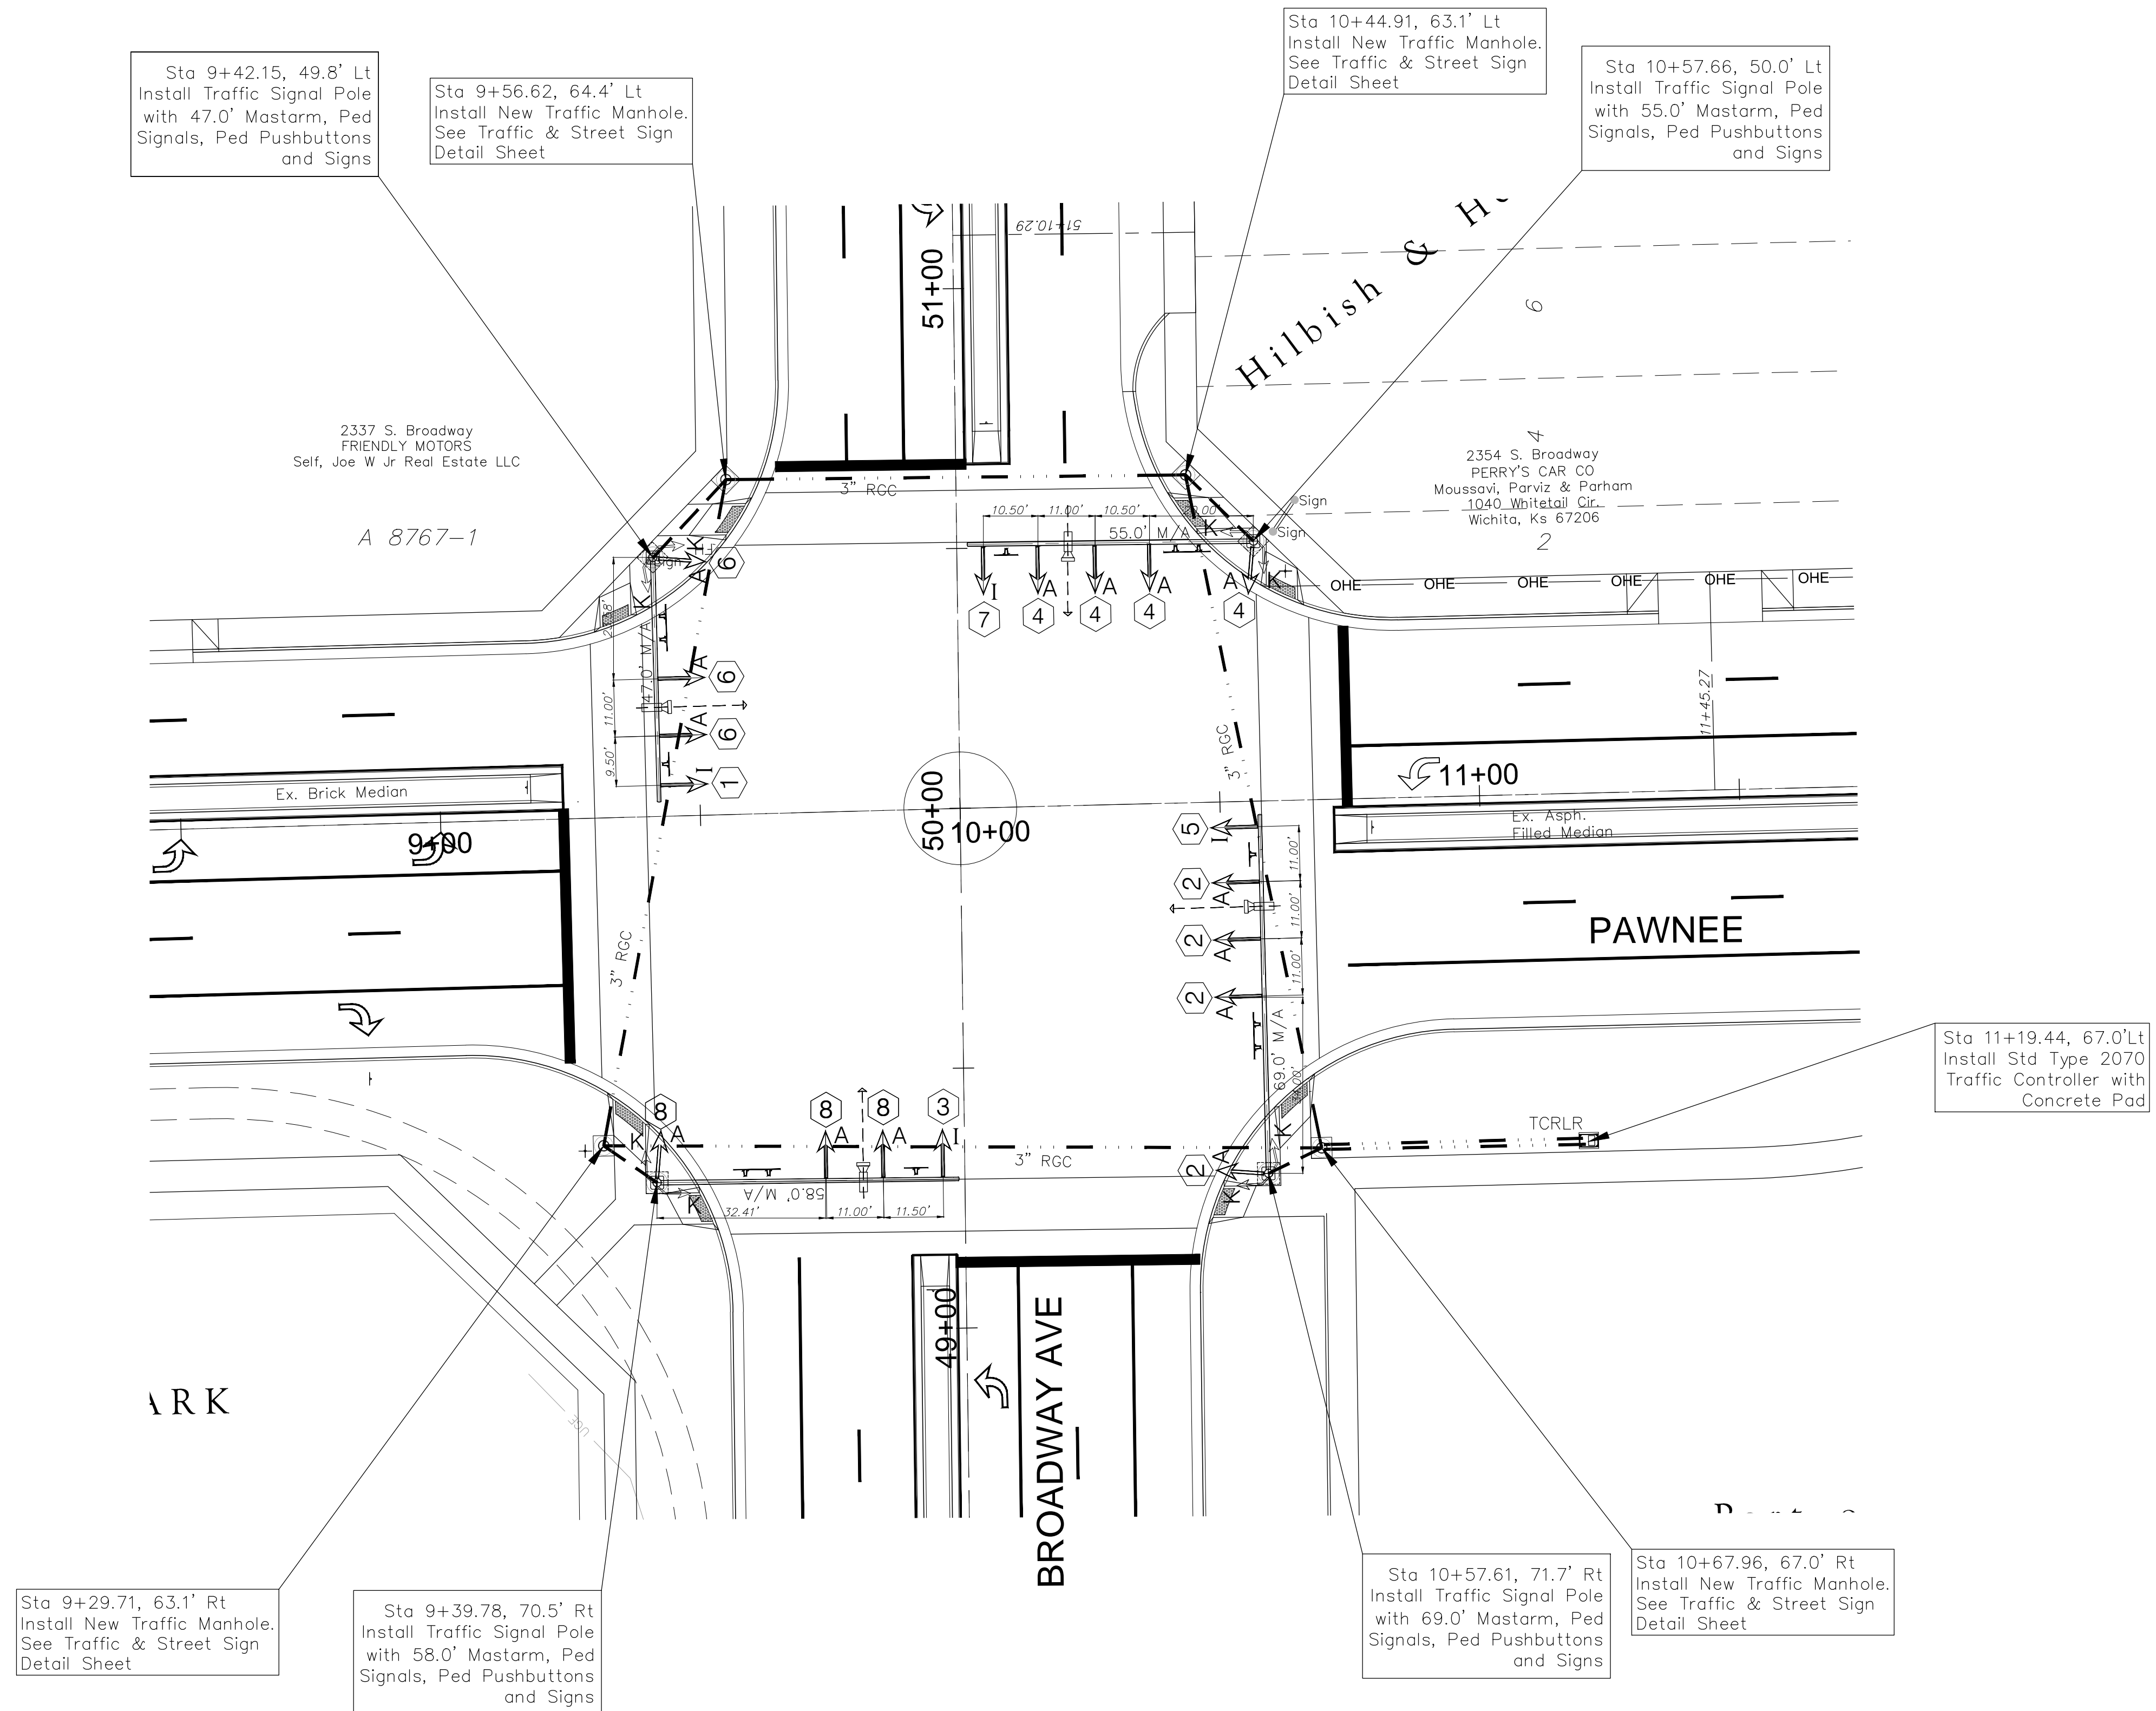


FHWA REGION NO.	STATE	PROJECT NO.	FISCAL YEAR	SHEET NO.	TOTAL SHEETS
7	KANSAS	87 N-0495-01	2011	38	64

HSIP-N049 (501)

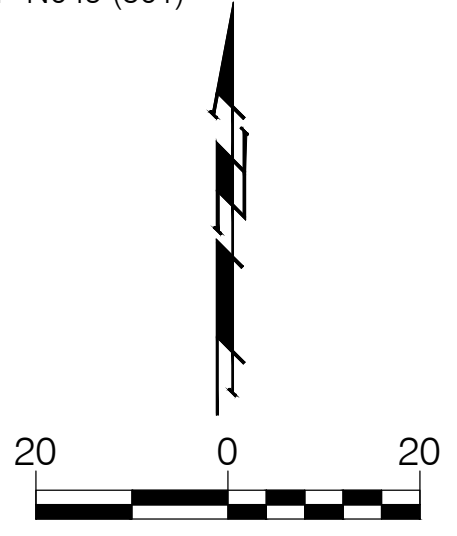

PHASE DIAGRAM

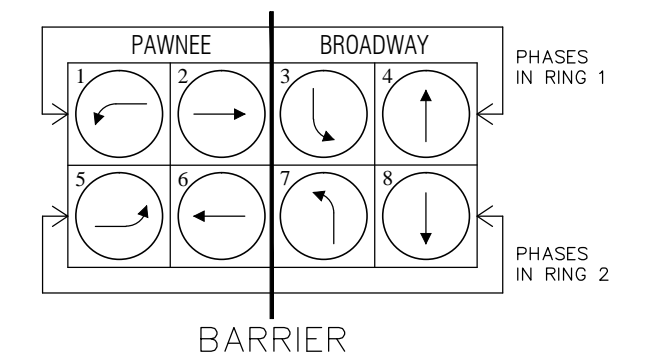

Drawing File: E:\Projects\Pawnee & Broadway\Civil 3d\Base

Design: AZIERE  
 Drawn: AZIERE  
 Approved: AZIERE  
 Scale: 1"=20'

Project No. 09-12-E435 CAPITAL IMPROVEMENT PROJECT

Signalization Plan

PAWNEE / BROADWAY INTERSECTION

**Baughman Company, P.A.**  
 315 Ellis St. Wichita, KS 67211 P 316-262-7271 F 316-262-0149  
 ENGINEERING | SURVEYING | PLANNING | LANDSCAPE ARCHITECTURE

July, 2011

SHEET 38 OF 64