


CONTRACTOR TO VERIFY LOCATION AND ELEVATION OF EXISTING UTILITIES PRIOR TO CONSTRUCTION.

PROFILE LINE 1
SCALE: HORIZ. 1"=20'
SCALE: VERT. 1"=5'

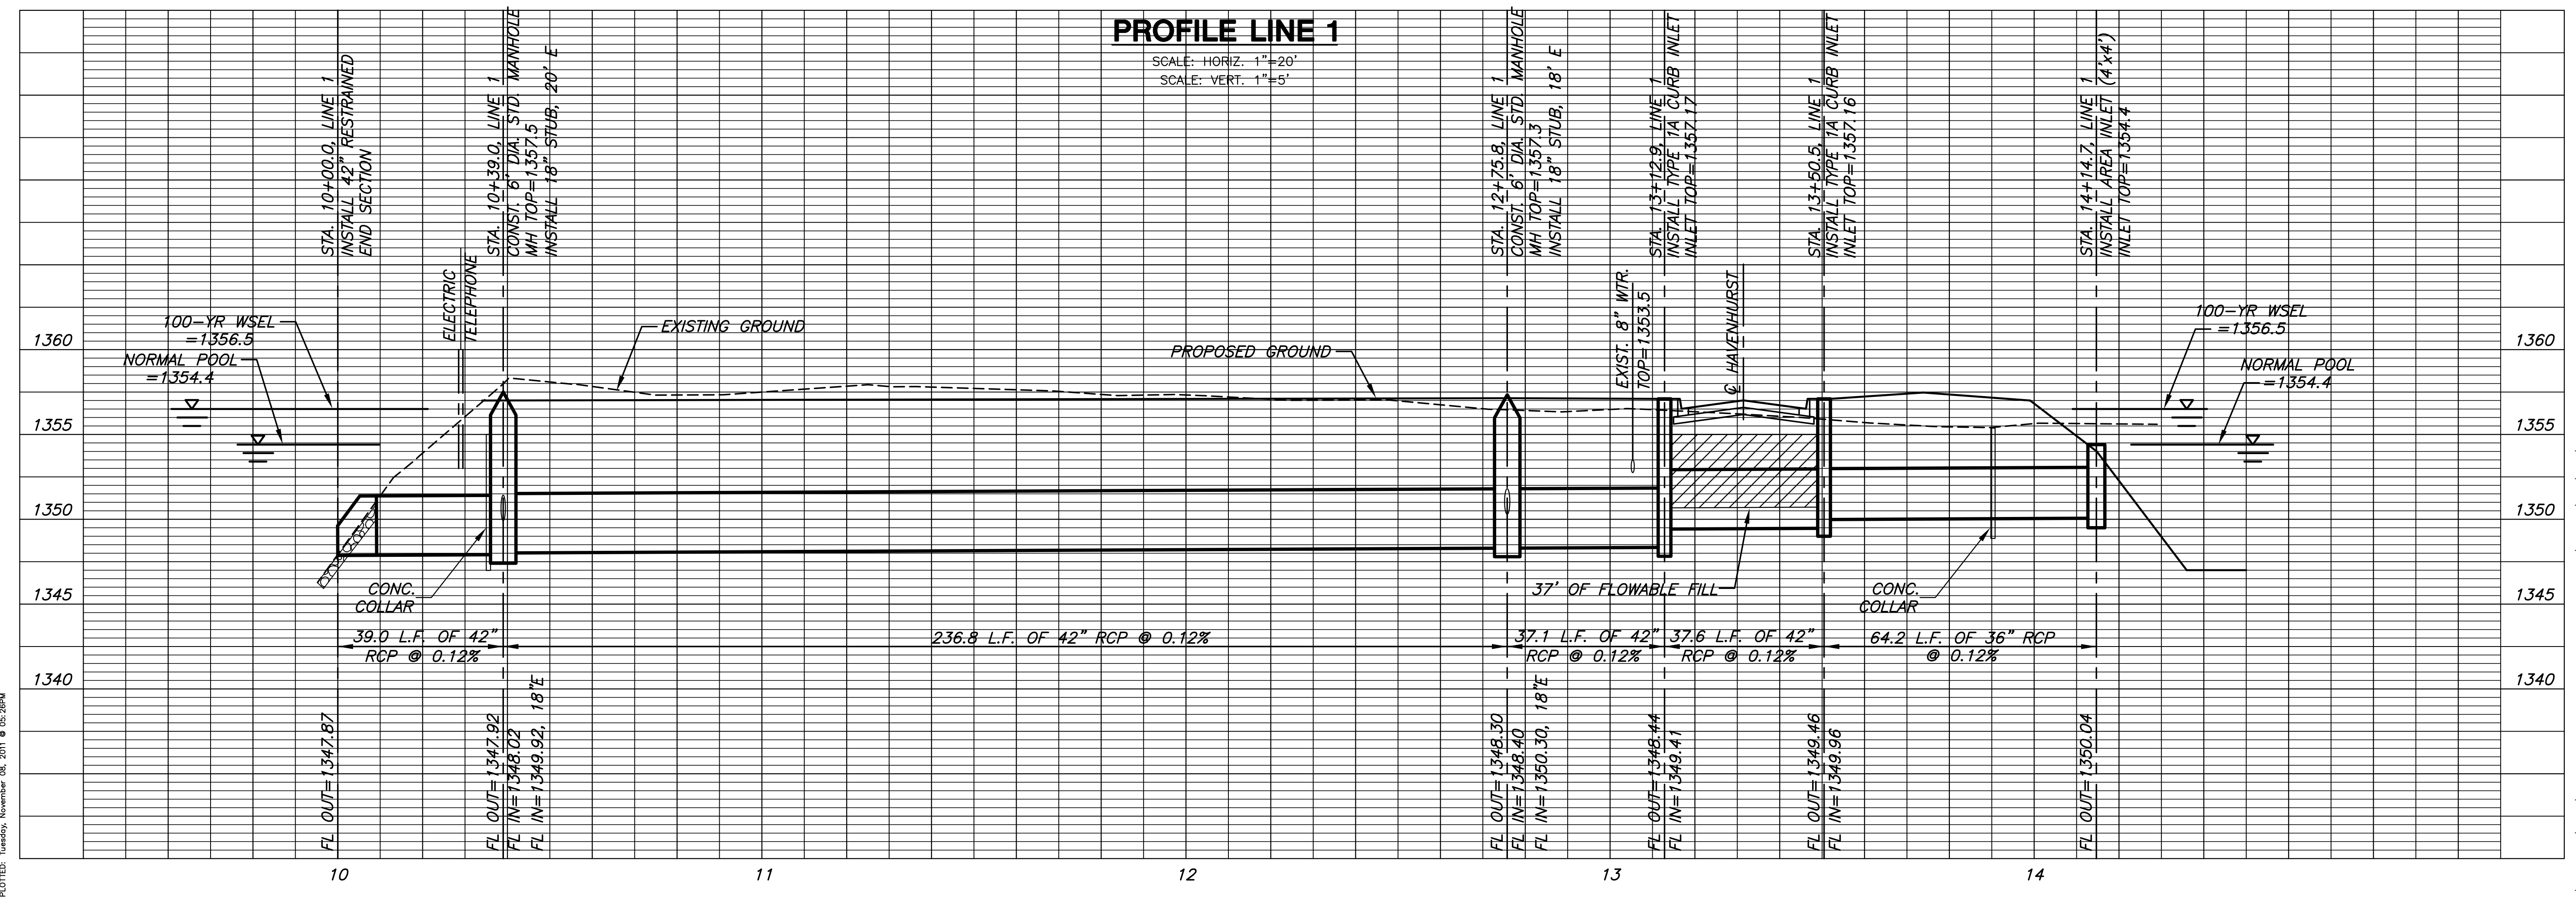

LINE 1
SHEET TITLE
468-84773
PROJECT NUMBER

DFL / JWC / GJA
DESIGNED / DRAWN / CHECKED

ISSUED
November 2011
REVISED

PLT012D: Tuesday, November 08, 2011 @ 05:20PM

J:\PROJECTS\2010\10010582-PRIMER-HAMPTON SQUARE 2ND\5-CIVIL\CAD\SWMS\10582-D.DWG