




PLAN LINE 2

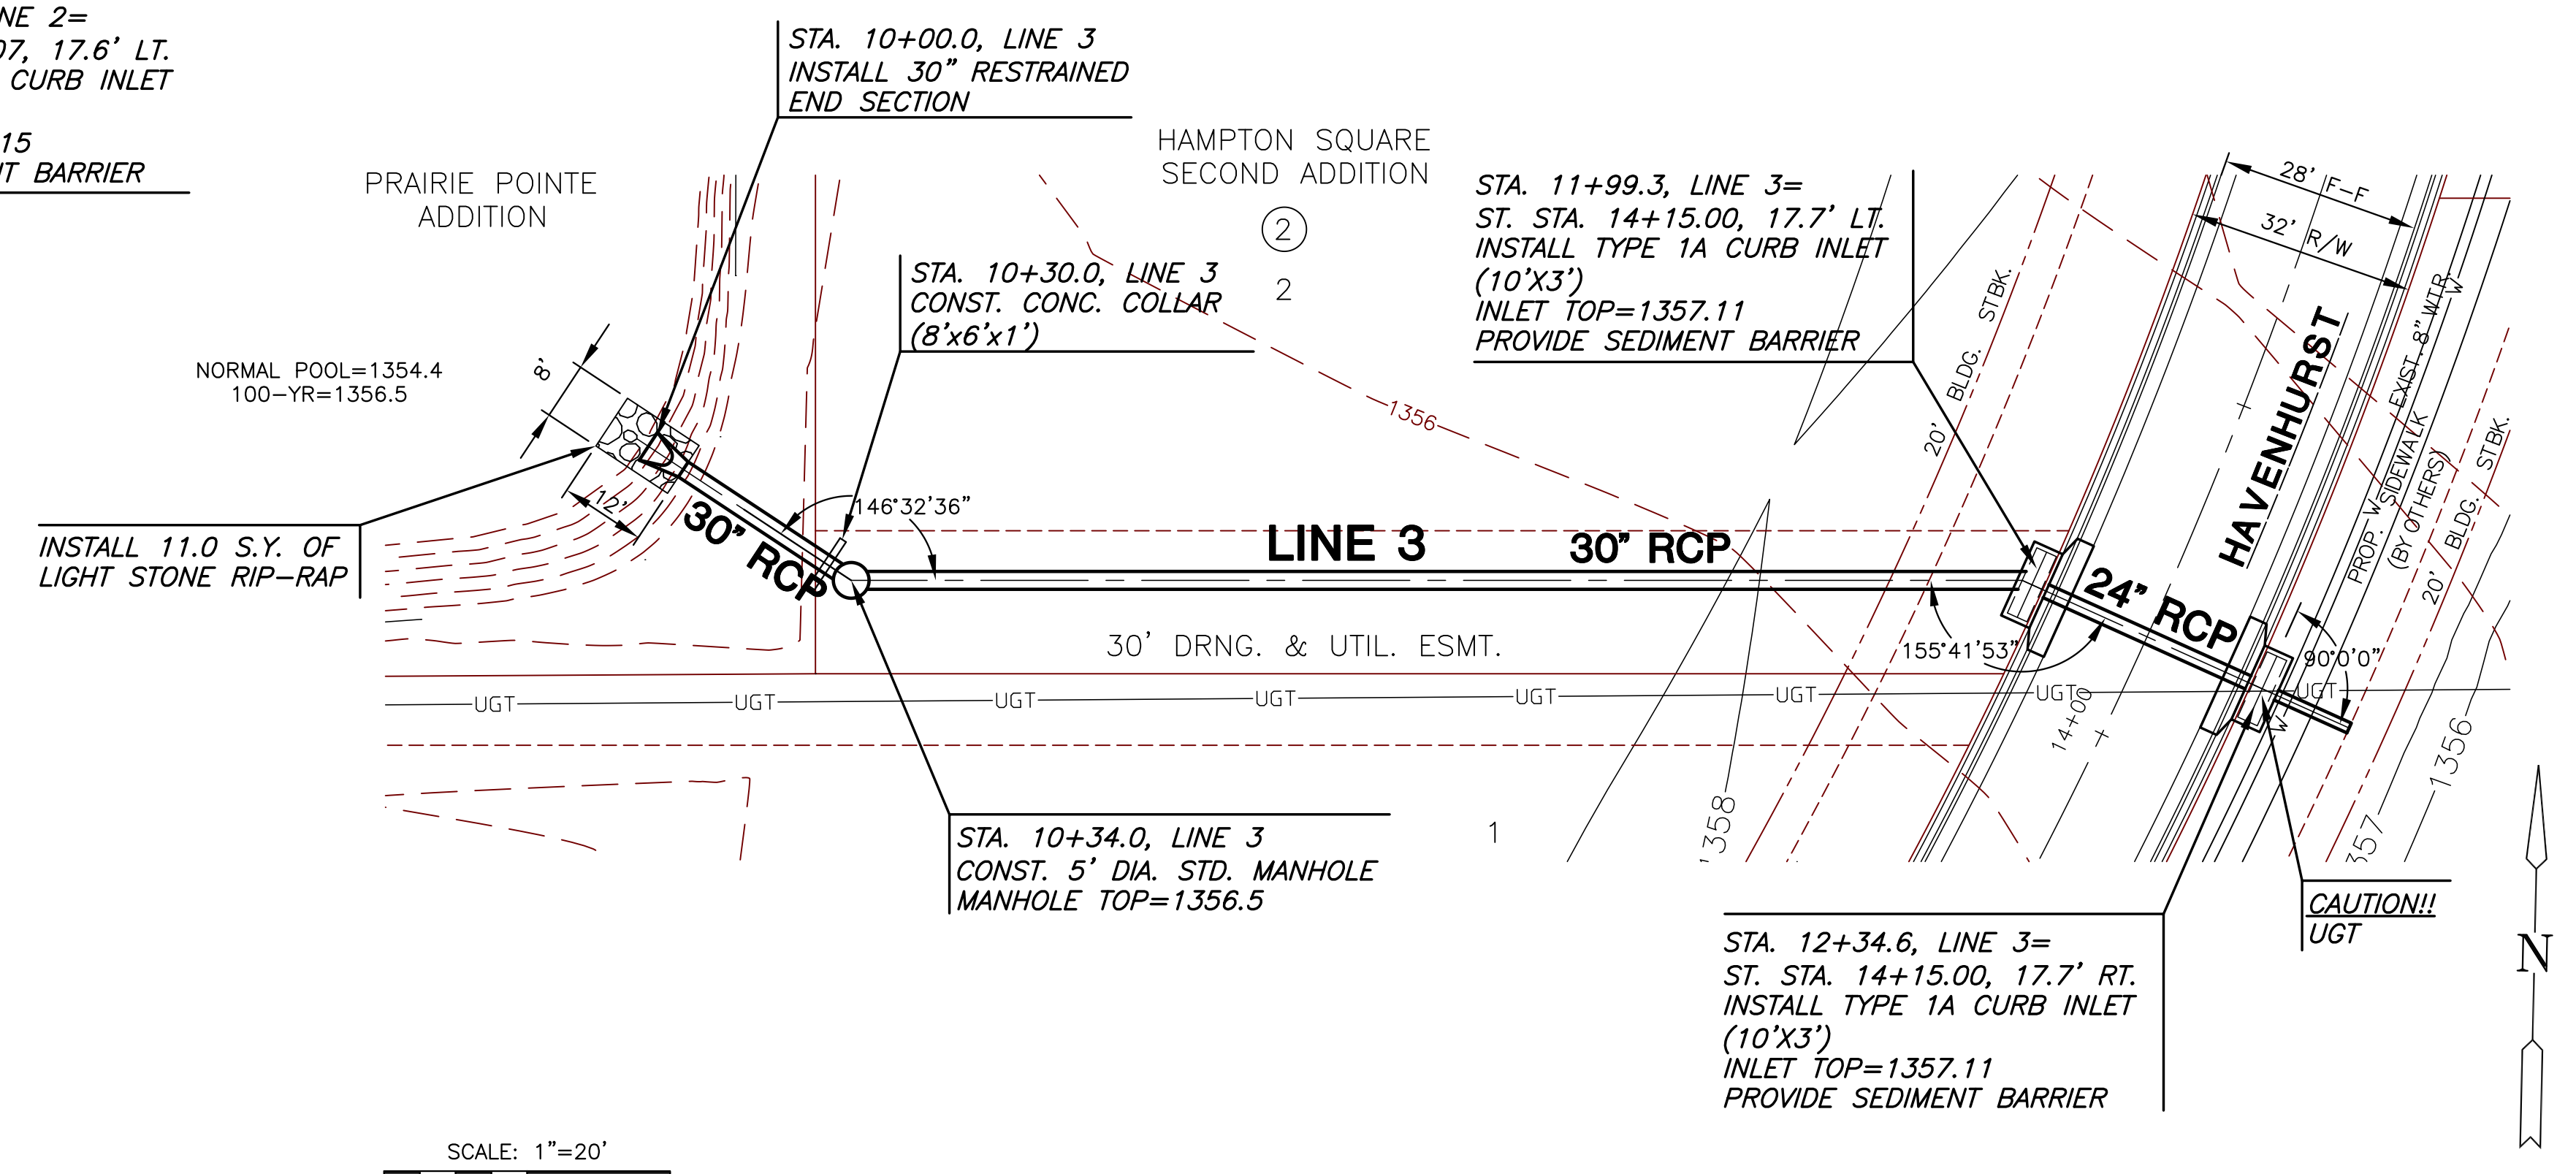

PLAN LINE 3

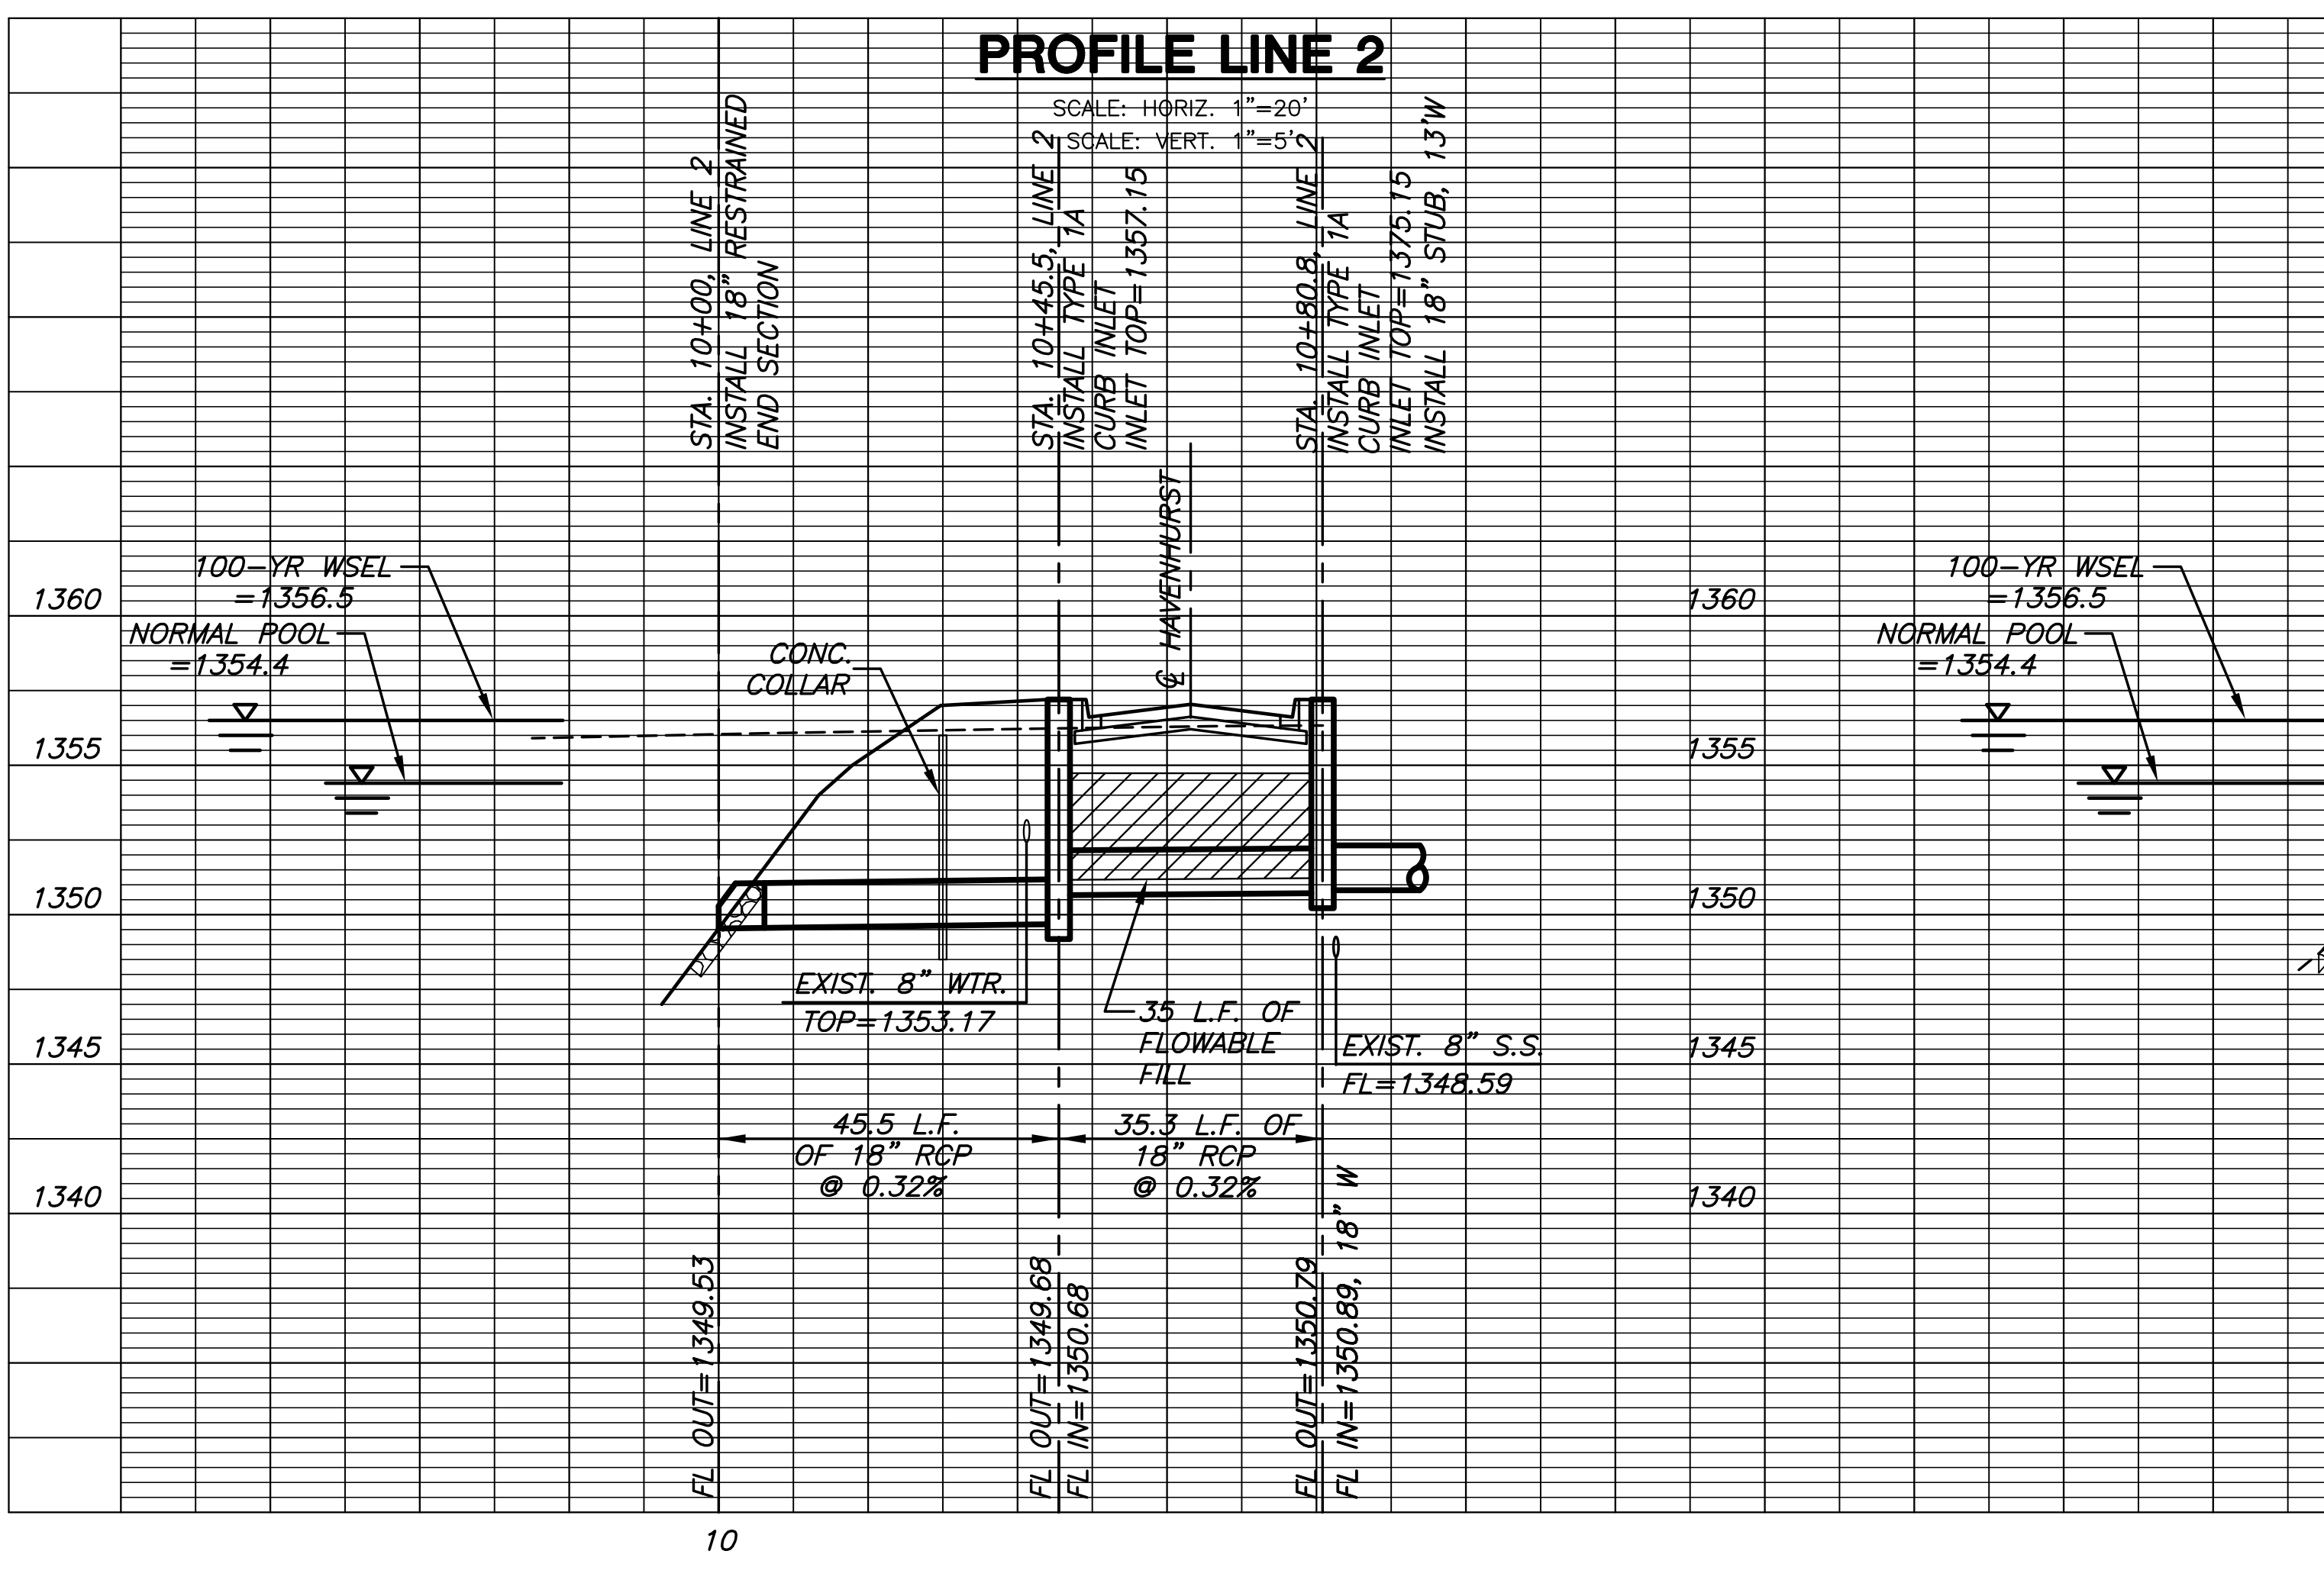

PROFILE LINE 2

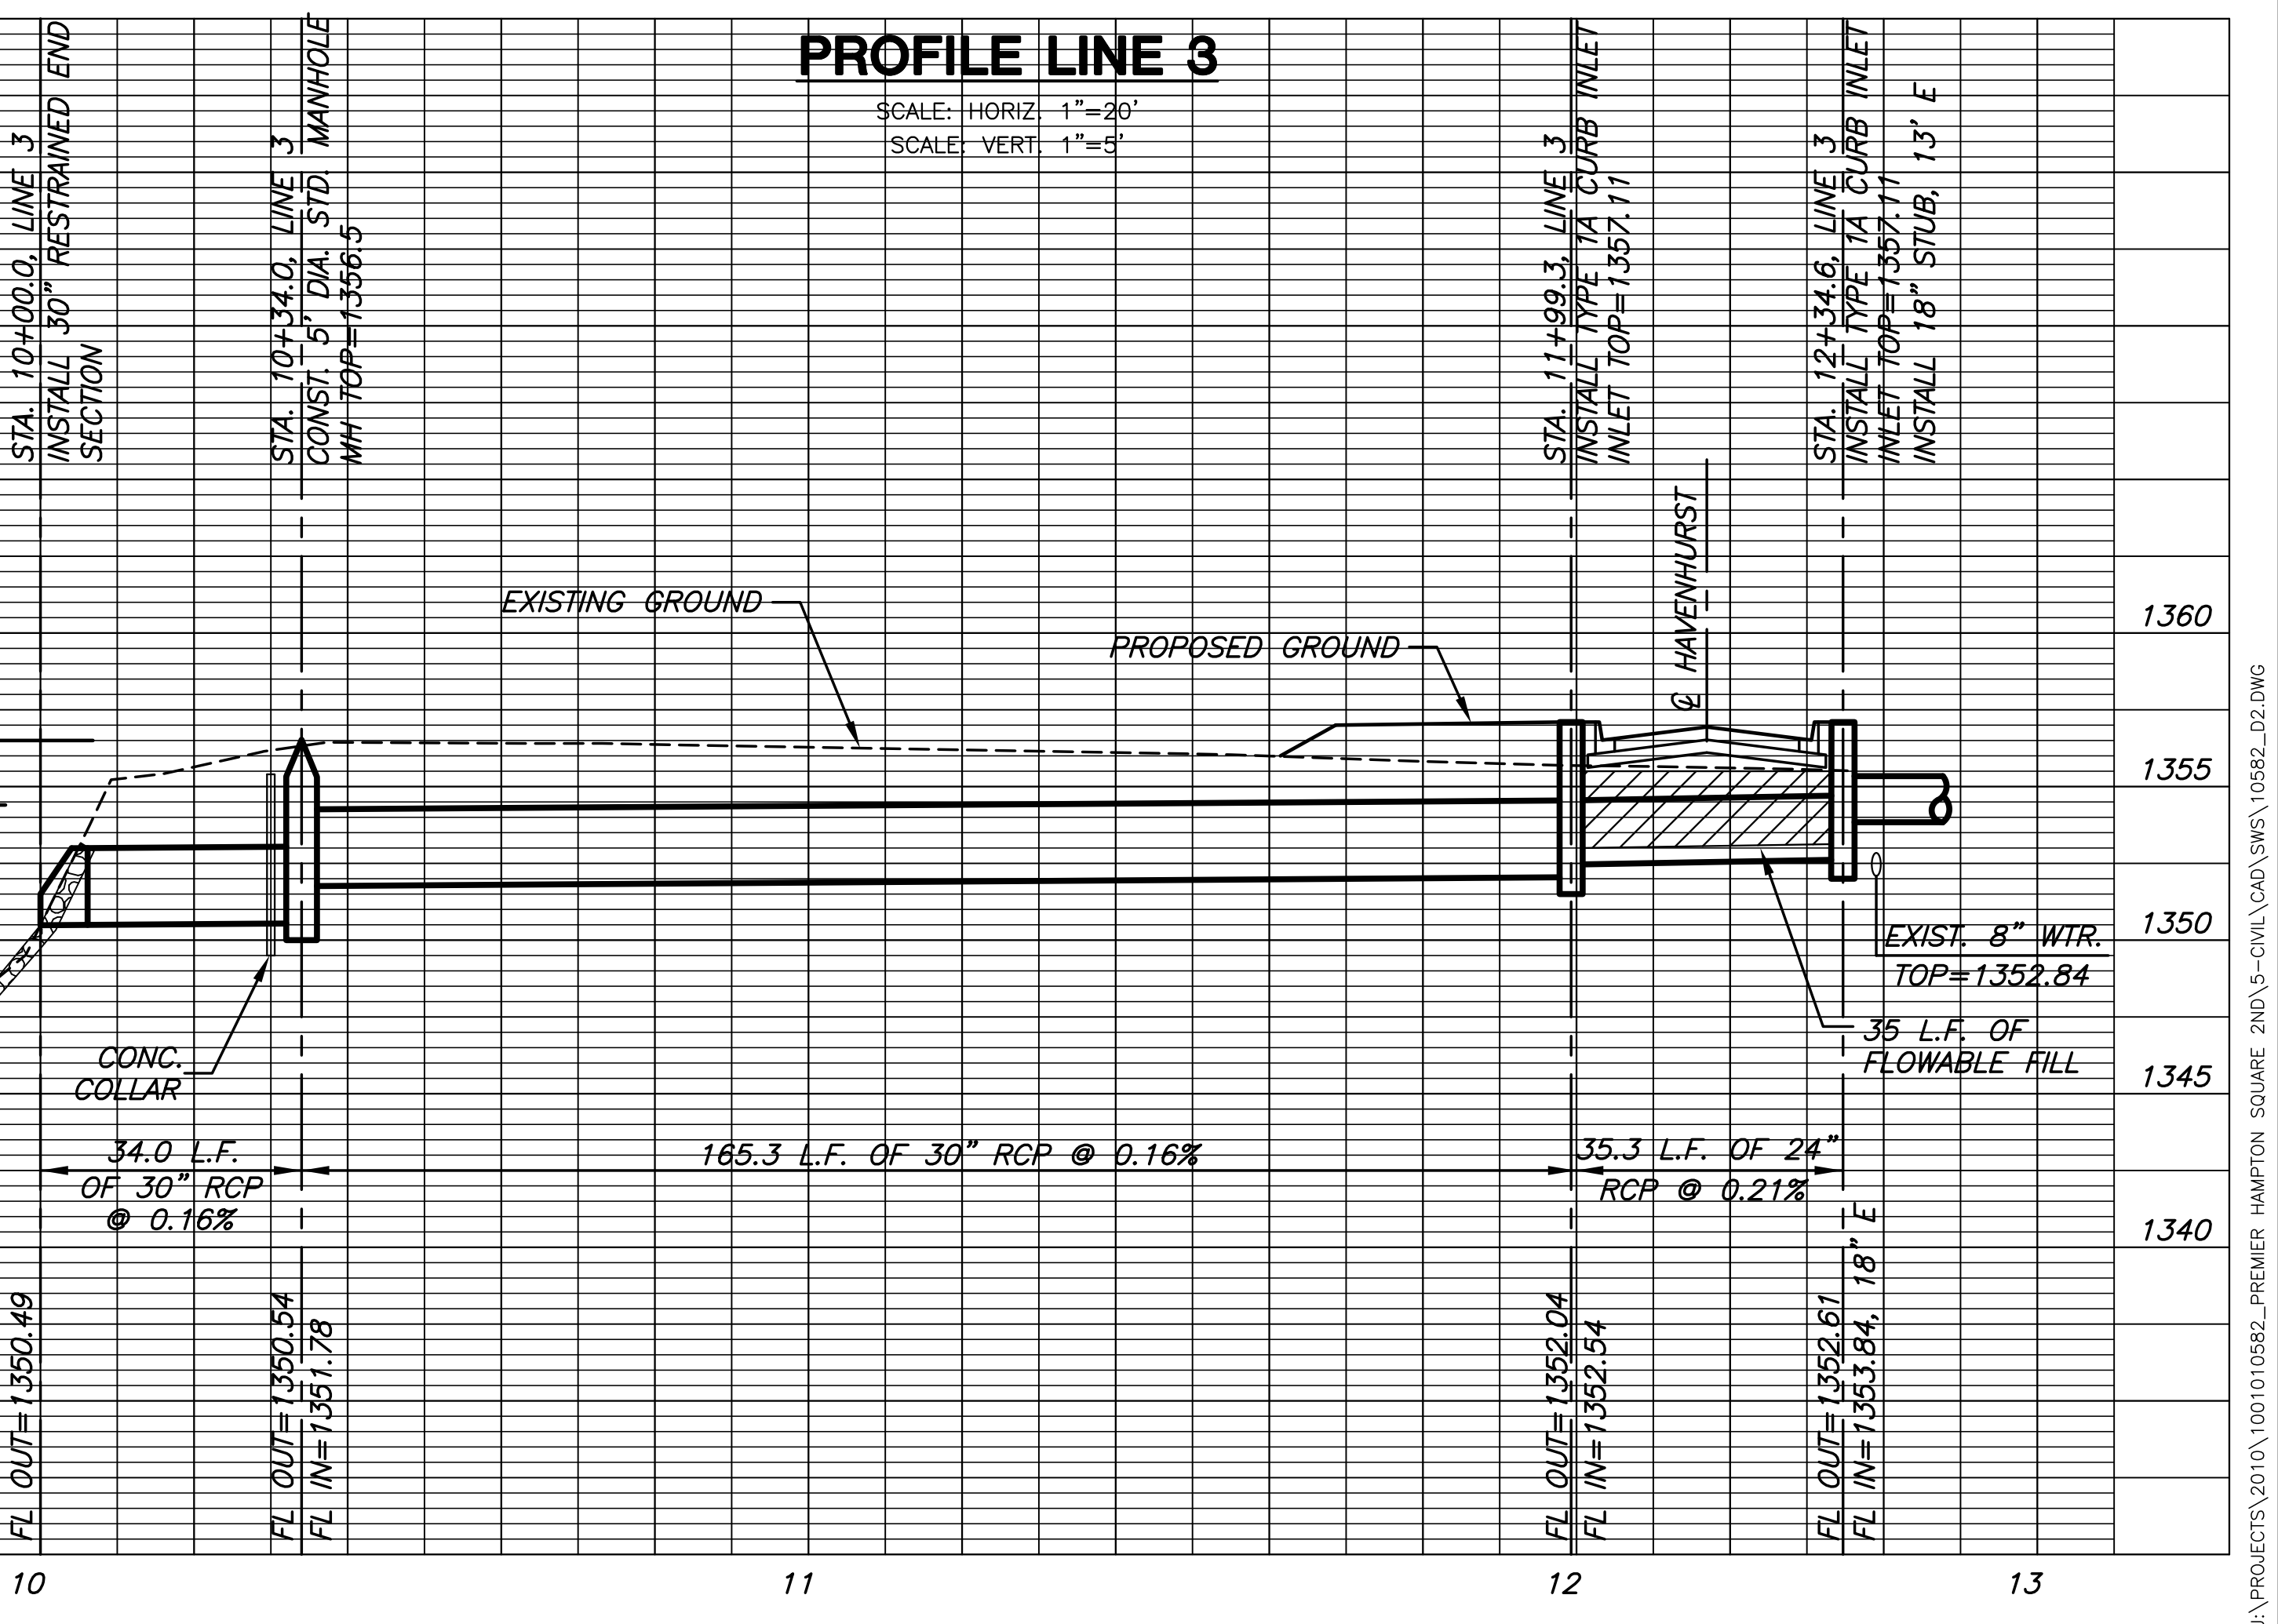

PROFILE LINE 3

PLT012D: Tuesday, November 08, 2011 9:25:20AM

J:\PROJECTS\2010\1001010582-PRM-PRM HAMPTON SQUARE 2ND\5-CIVIL\CAO\SW\10582-D2.DWG