
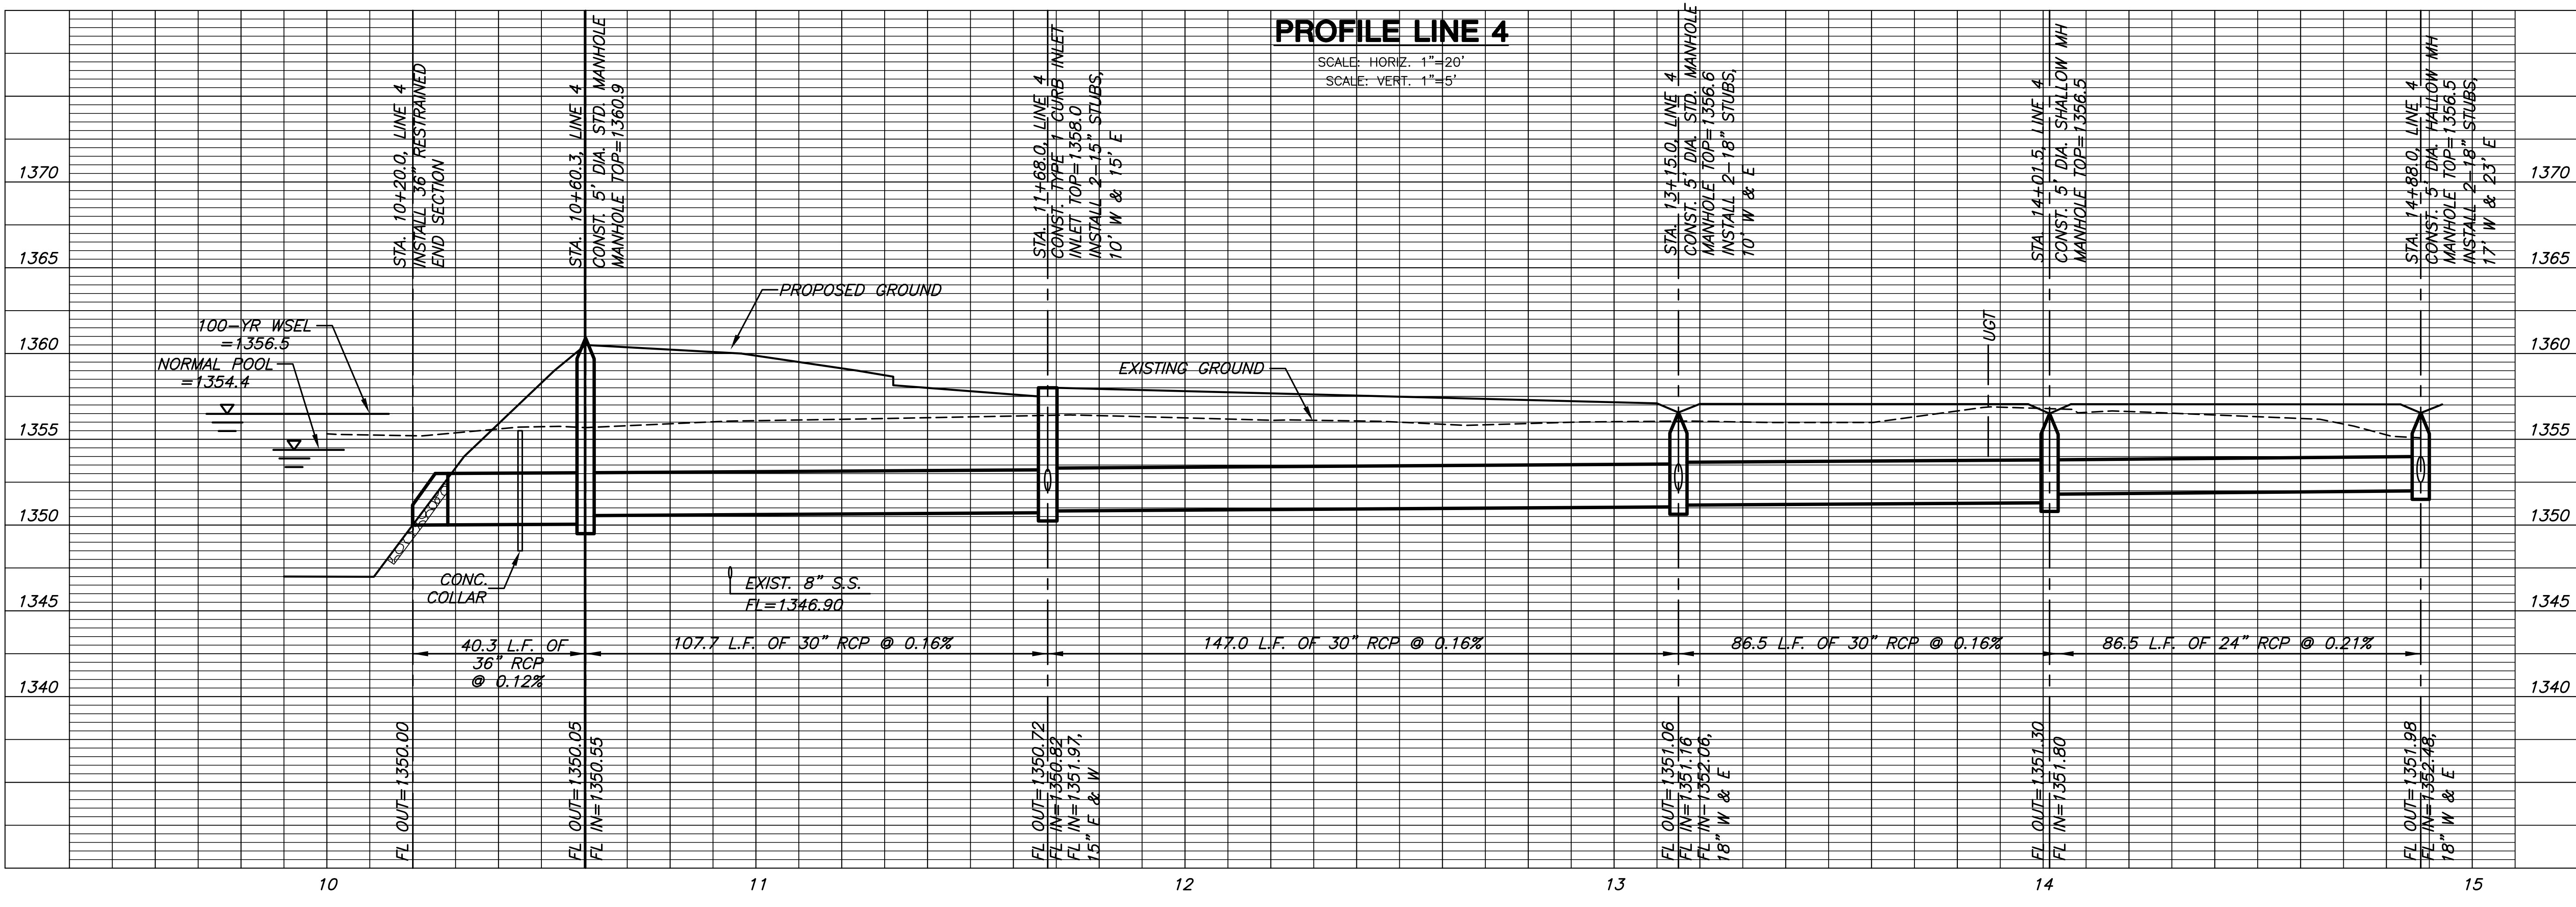


PLAN LINE 4

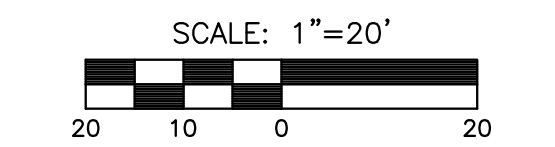

PROFILE LINE 4

SCALE: HORIZ. 1"=20'
SCALE: VERT. 1"=5'

STORM WATER SEWER NO. 662

HAMPTON SQUARE SECOND

LINE 4
SHEET TITLE
468-84773
PROJECT NUMBER

DFL / JWC / GJA
DESIGNED / DRAWN / CHECKED

ISSUED
November 2011
REVISED

SHEET NO.
12 of 30

PLOTTED: Tuesday, November 08, 2011 @ 05:27PM

J:\PROJECTS\2010\1001010582-PRIMER HAMPTON SQUARE 2ND\5-CIVIL\CAD\SWMS\10582.D3.DWG