


PROFILE LINE 5

SCALE: HORIZ. 1"=20'
SCALE: VERT. 1"=5'

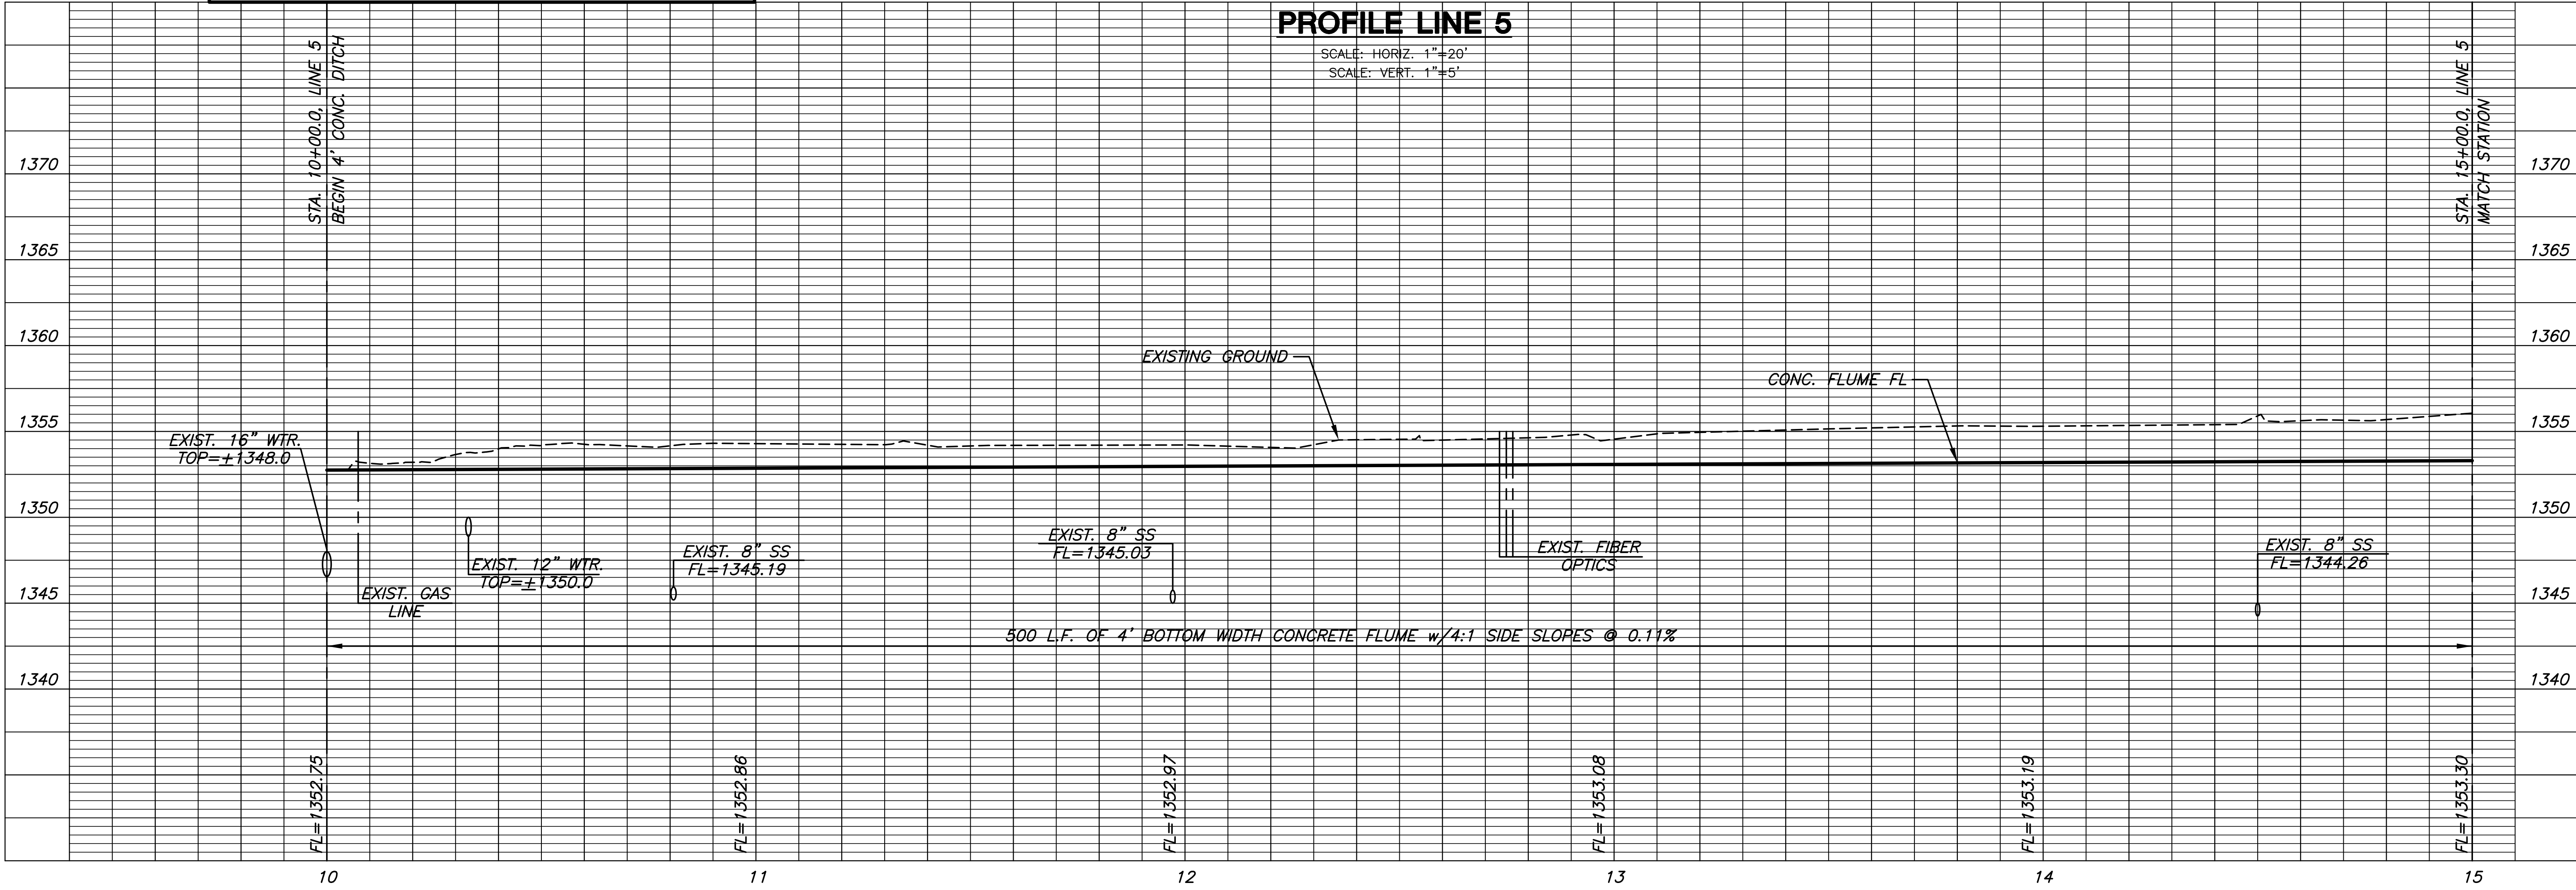

PLOTTED: Tuesday, November 08, 2011 @ 05:27PM

J:\PROJECTS\2010\1010582-PRIMER HAMPTON SQUARE 2ND-5-CIVIL\CAO\SWS\10582-D4.DWG