



PROJECT NO.	YEAR	SHEET NO.	TOTAL SHEETS
472-84817 PHASE I	2011	101	113

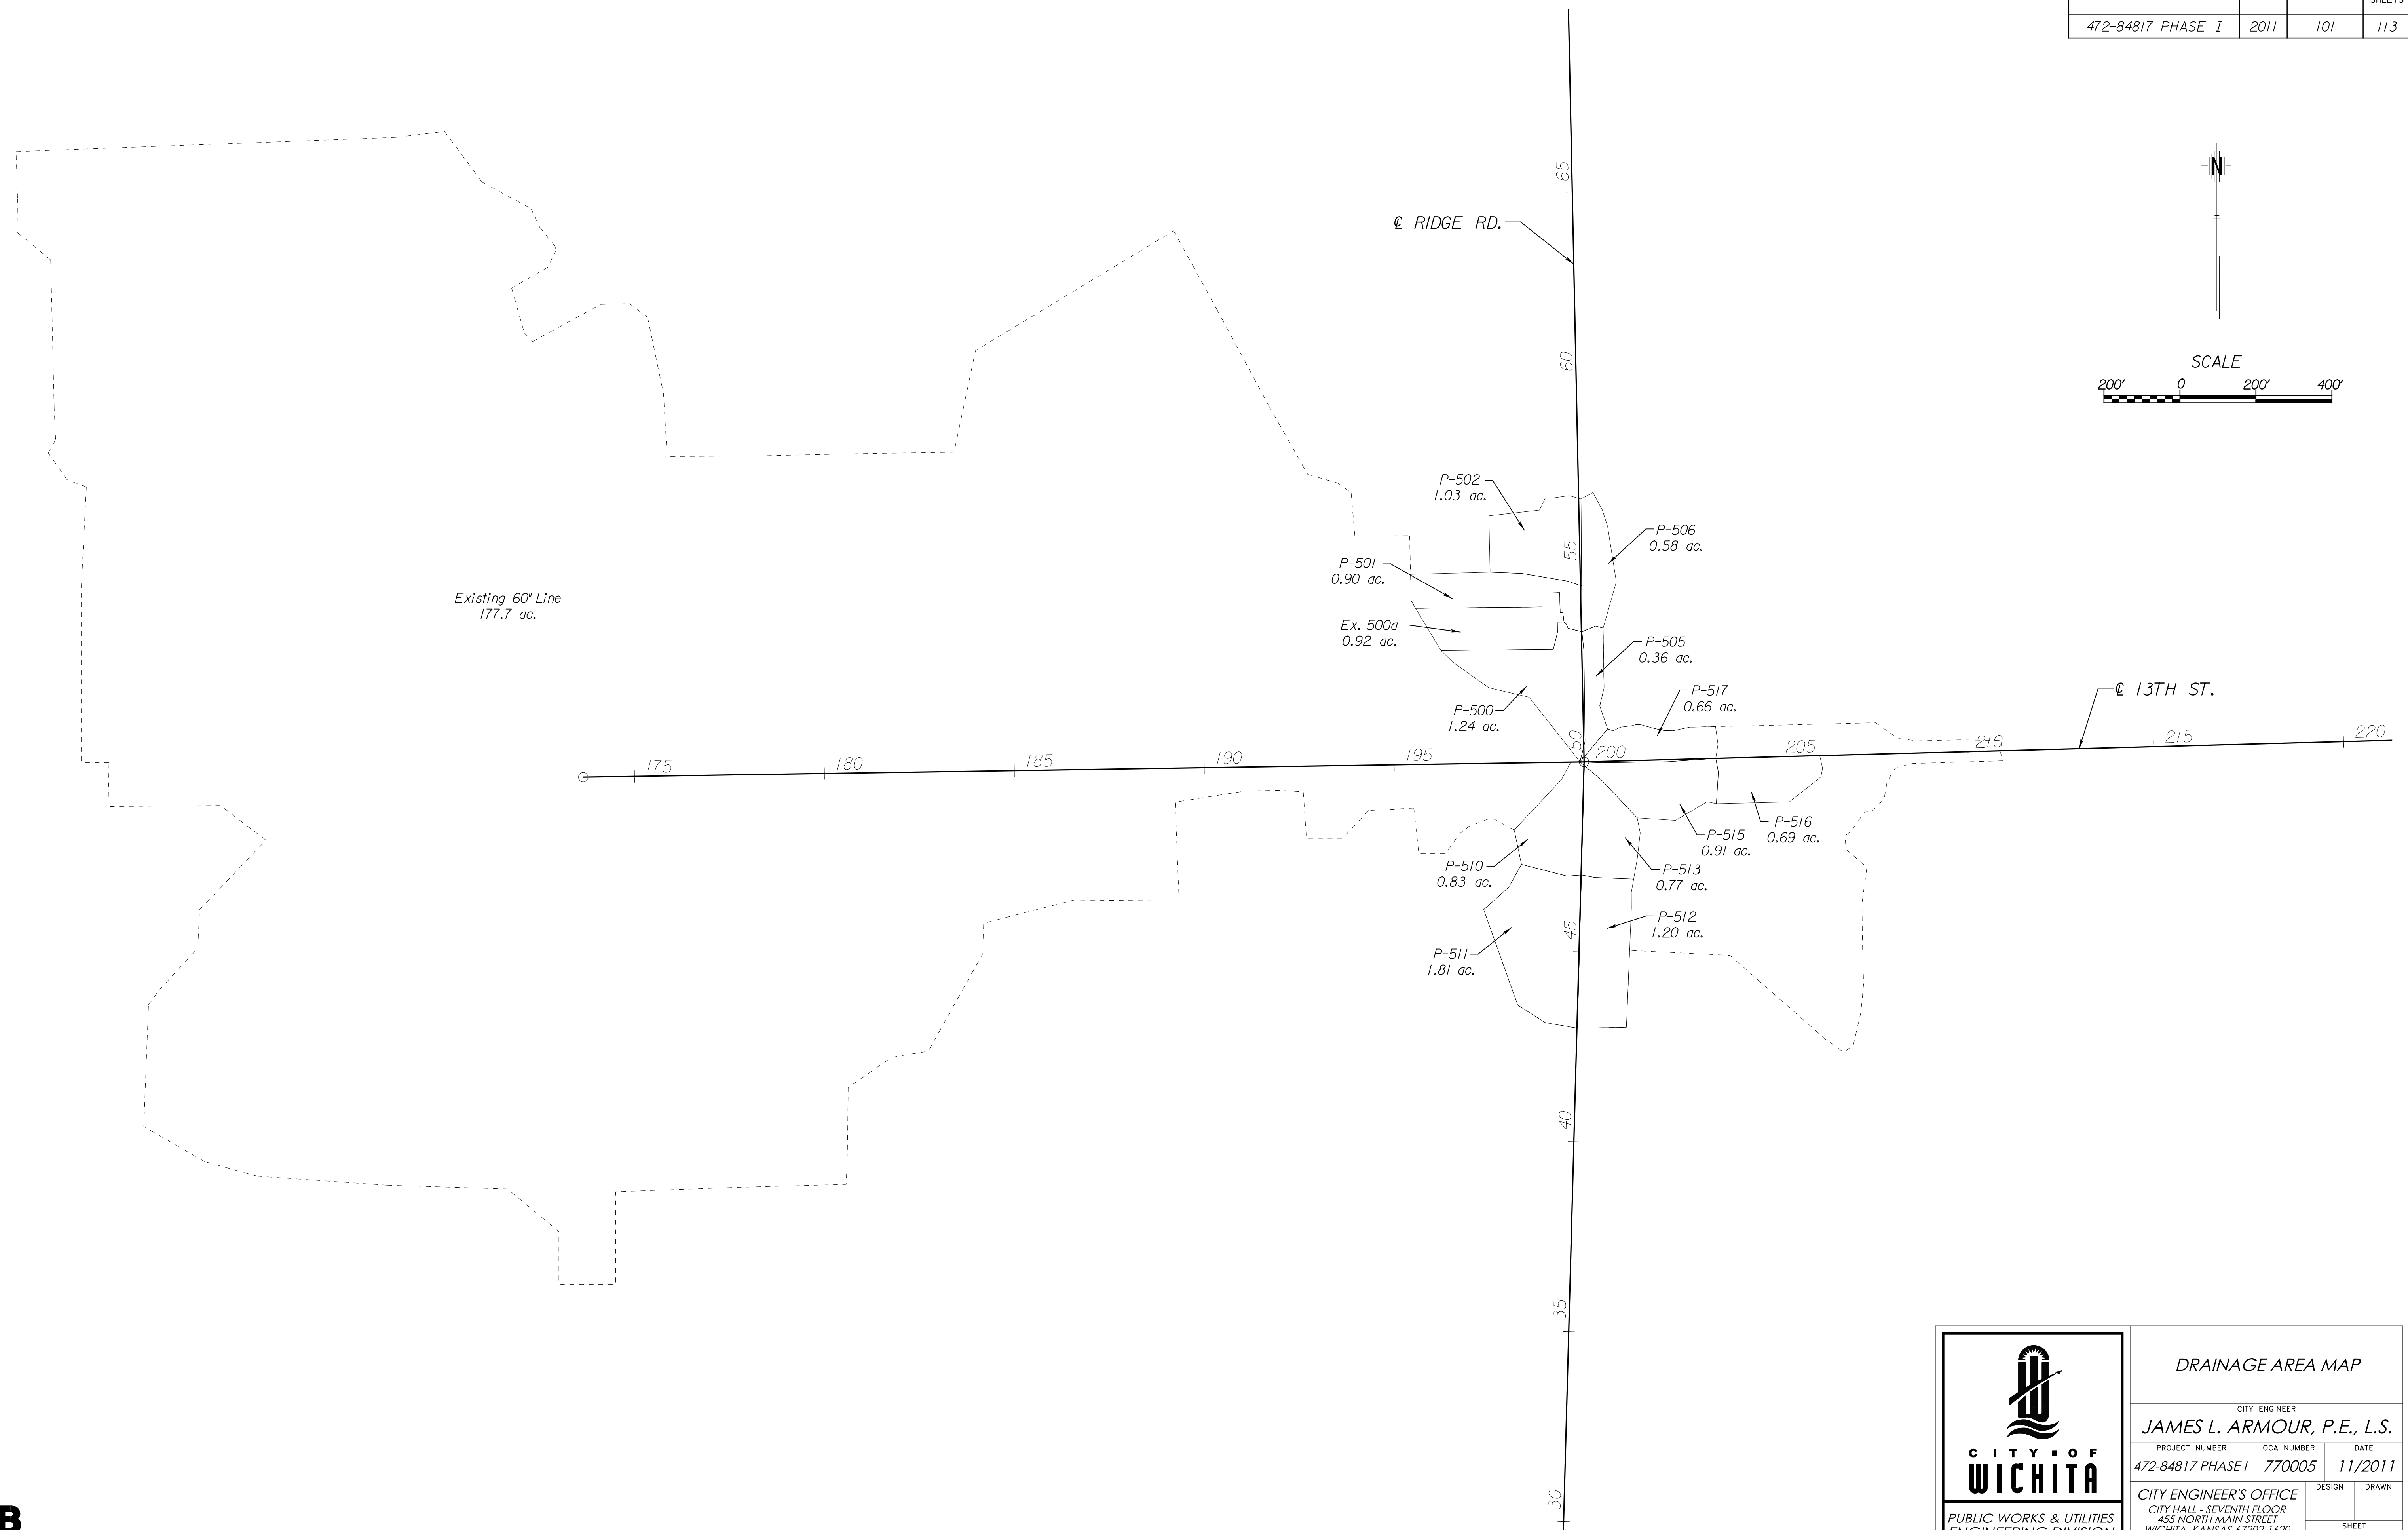

Plotted on: Tuesday, September 27, 2011 09:46 AM
 mbechtel Plot Queue: \\ovp\00\PL\TBWLP
 Plot Scale: 200.000000:1.000000Pen Table: \\ovp\00\Jobs\4809\Common\Highway\Library\lob\pen\CC-22x36.pen
 Design Filename: \\ovp\00\Jobs\4809\Ridge\CD\Drainage\Map\Drain-ar.dgn

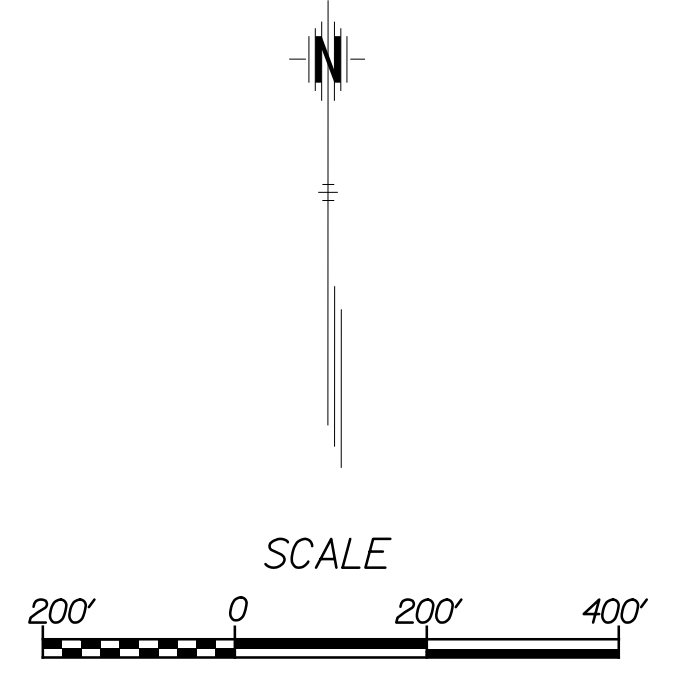

DRAINAGE AREA MAP		
CITY ENGINEER JAMES L. ARMOUR, P.E., L.S.		
PROJECT NUMBER 472-84817 PHASE I	OCA NUMBER 770005	DATE 11/2011
CITY ENGINEER'S OFFICE CITY HALL - SEVENTH FLOOR 455 NORTH MAIN STREET WICHITA, KANSAS 67202-1620 (316) 268-4501		DESIGN DRAWN SHEET 101 of 113