


PROJECT NO.	YEAR	SHEET NO.	TOTAL SHEETS
472-84817 PHASE I	2011	103	113

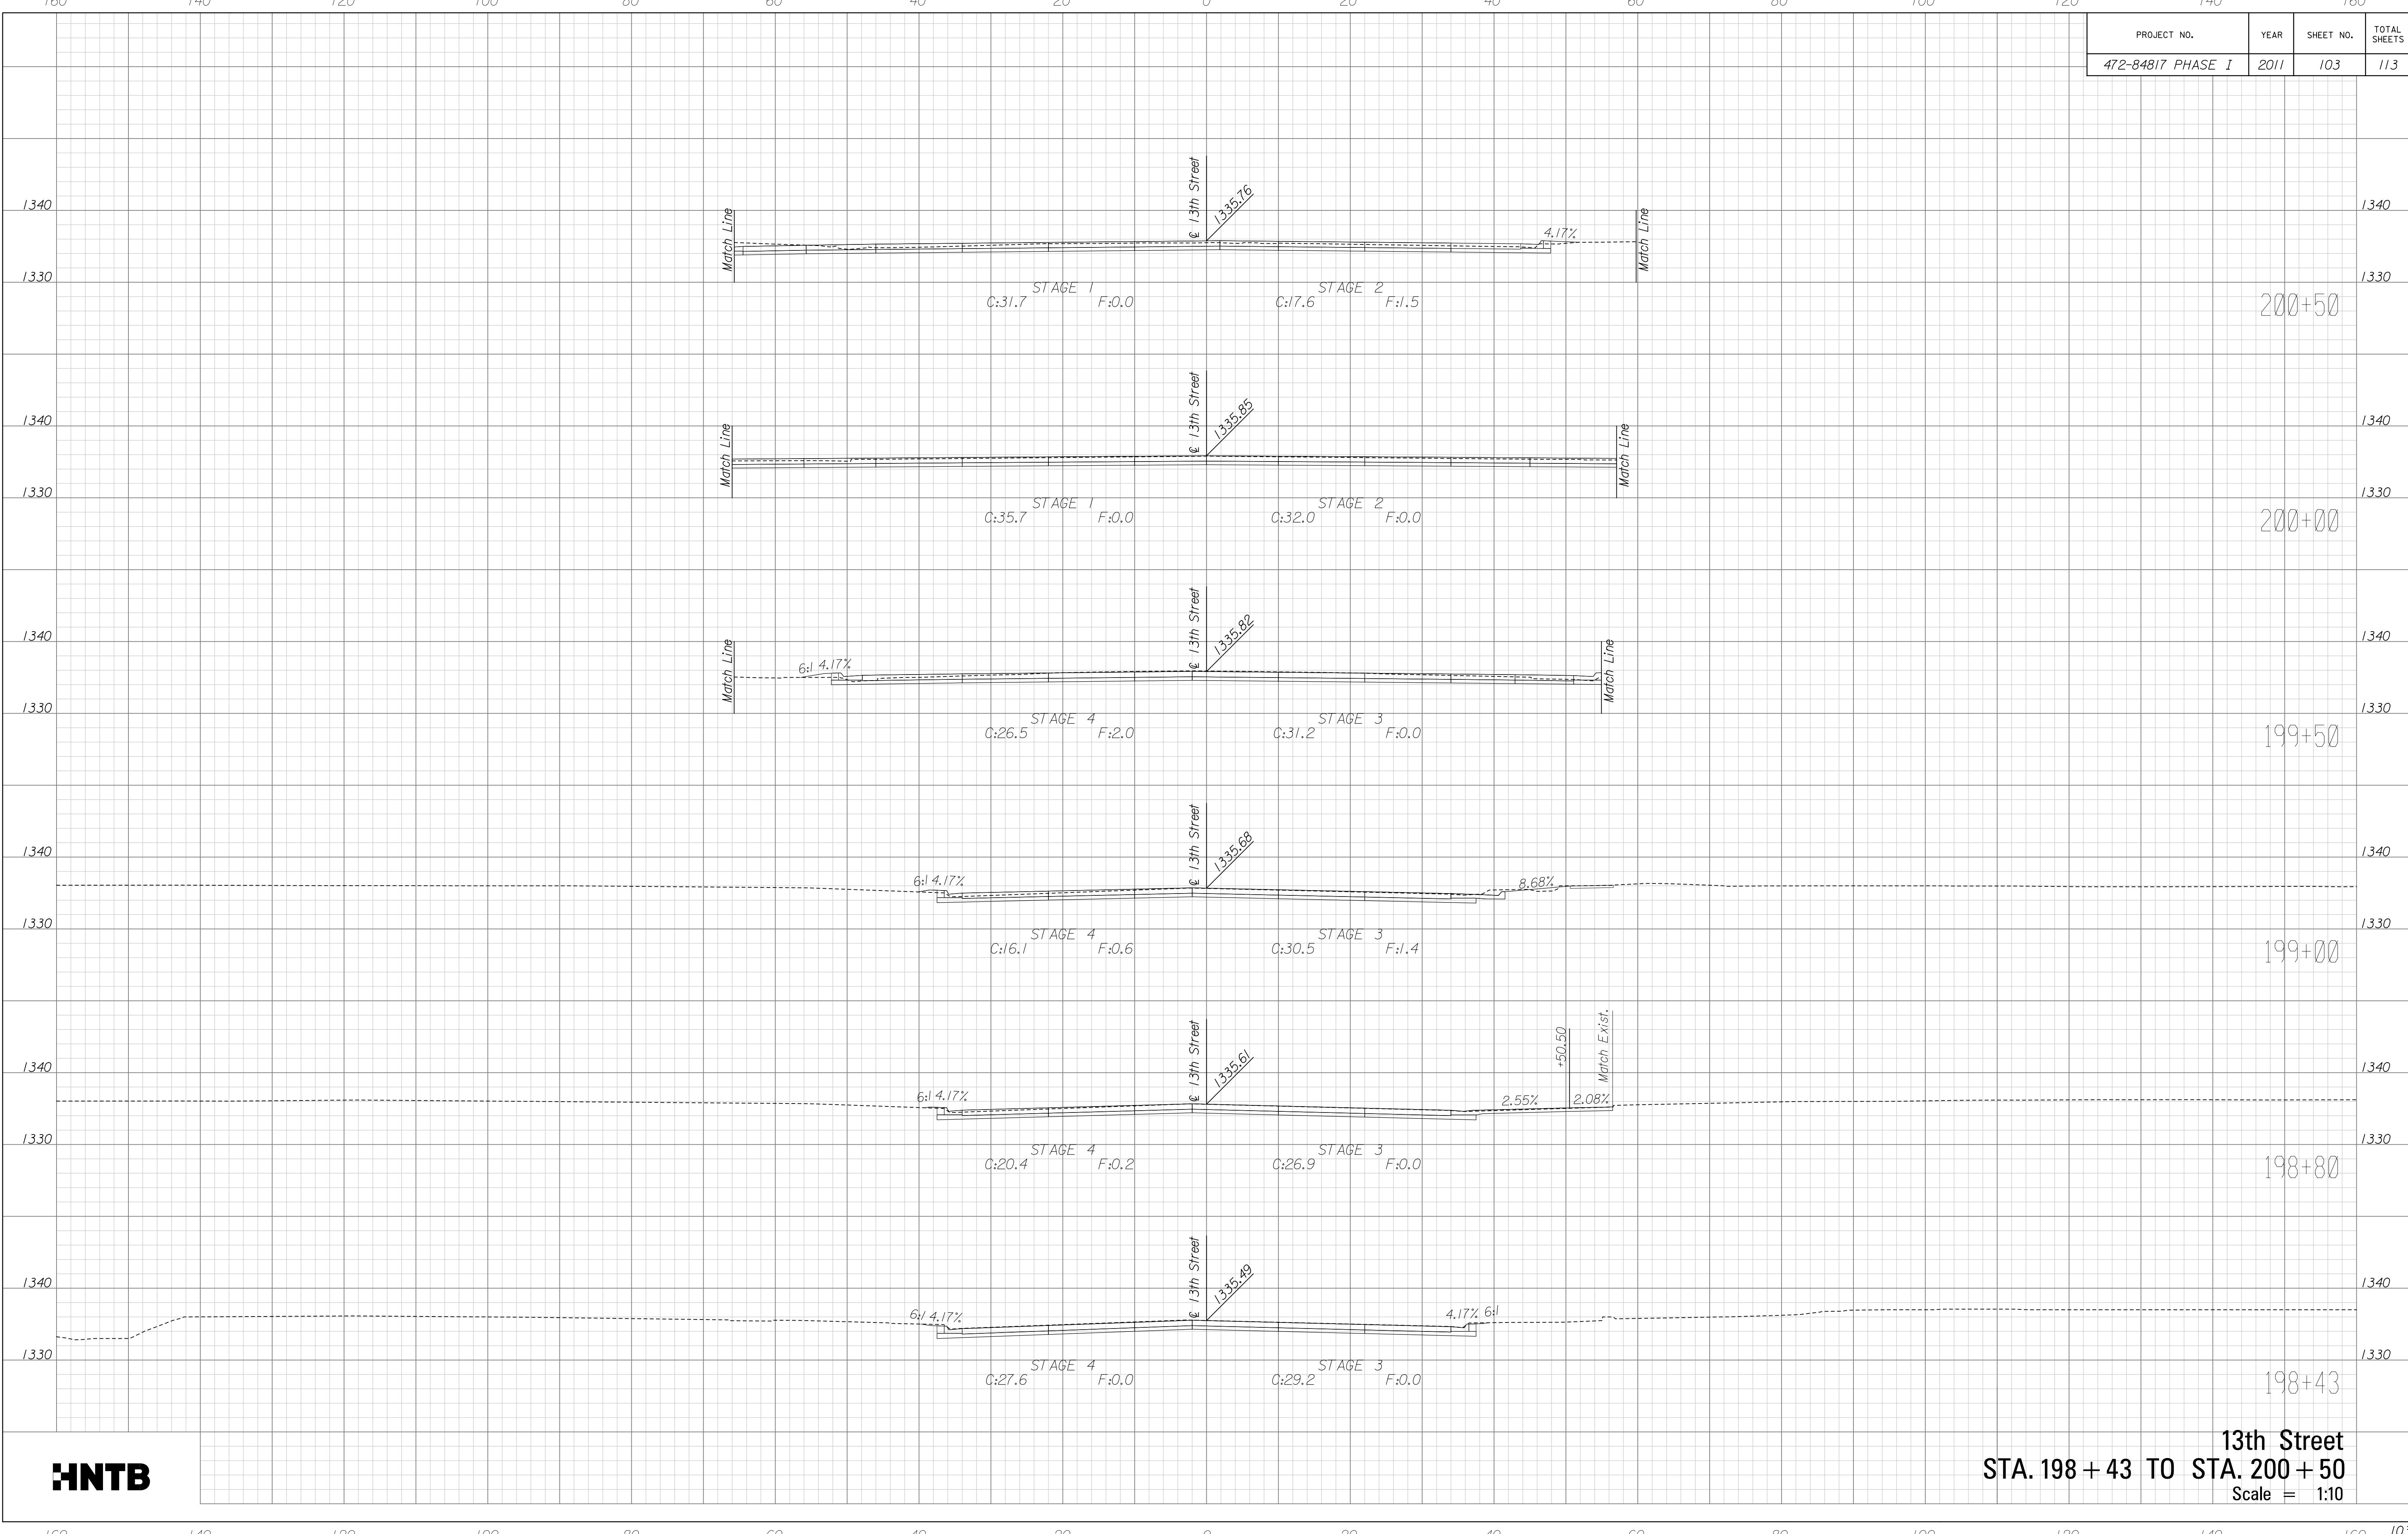

13th Street
STA. 198 + 43 TO STA. 200 + 50
 Scale = 1:10

Plotted on: Tuesday, September 27, 2011 09:47 AM
 mbechtel
 Plot Queue: \\ovp\00\PL\BWLIP
 Plot Scale: 0.000000:0.000000 Pen Table: \\ovp\00\Jobs\4809\Common\Highway\Library\plotpen\CC-22x36.pen
 Design Filename: \\ovp\00\Jobs\4809\RI\Stage\CP\Xsect\198g_4000_Lxsect.dgn