


PROJECT NO.	YEAR	SHEET NO.	TOTAL SHEETS
472-84817 PHASE I	2011	104	113

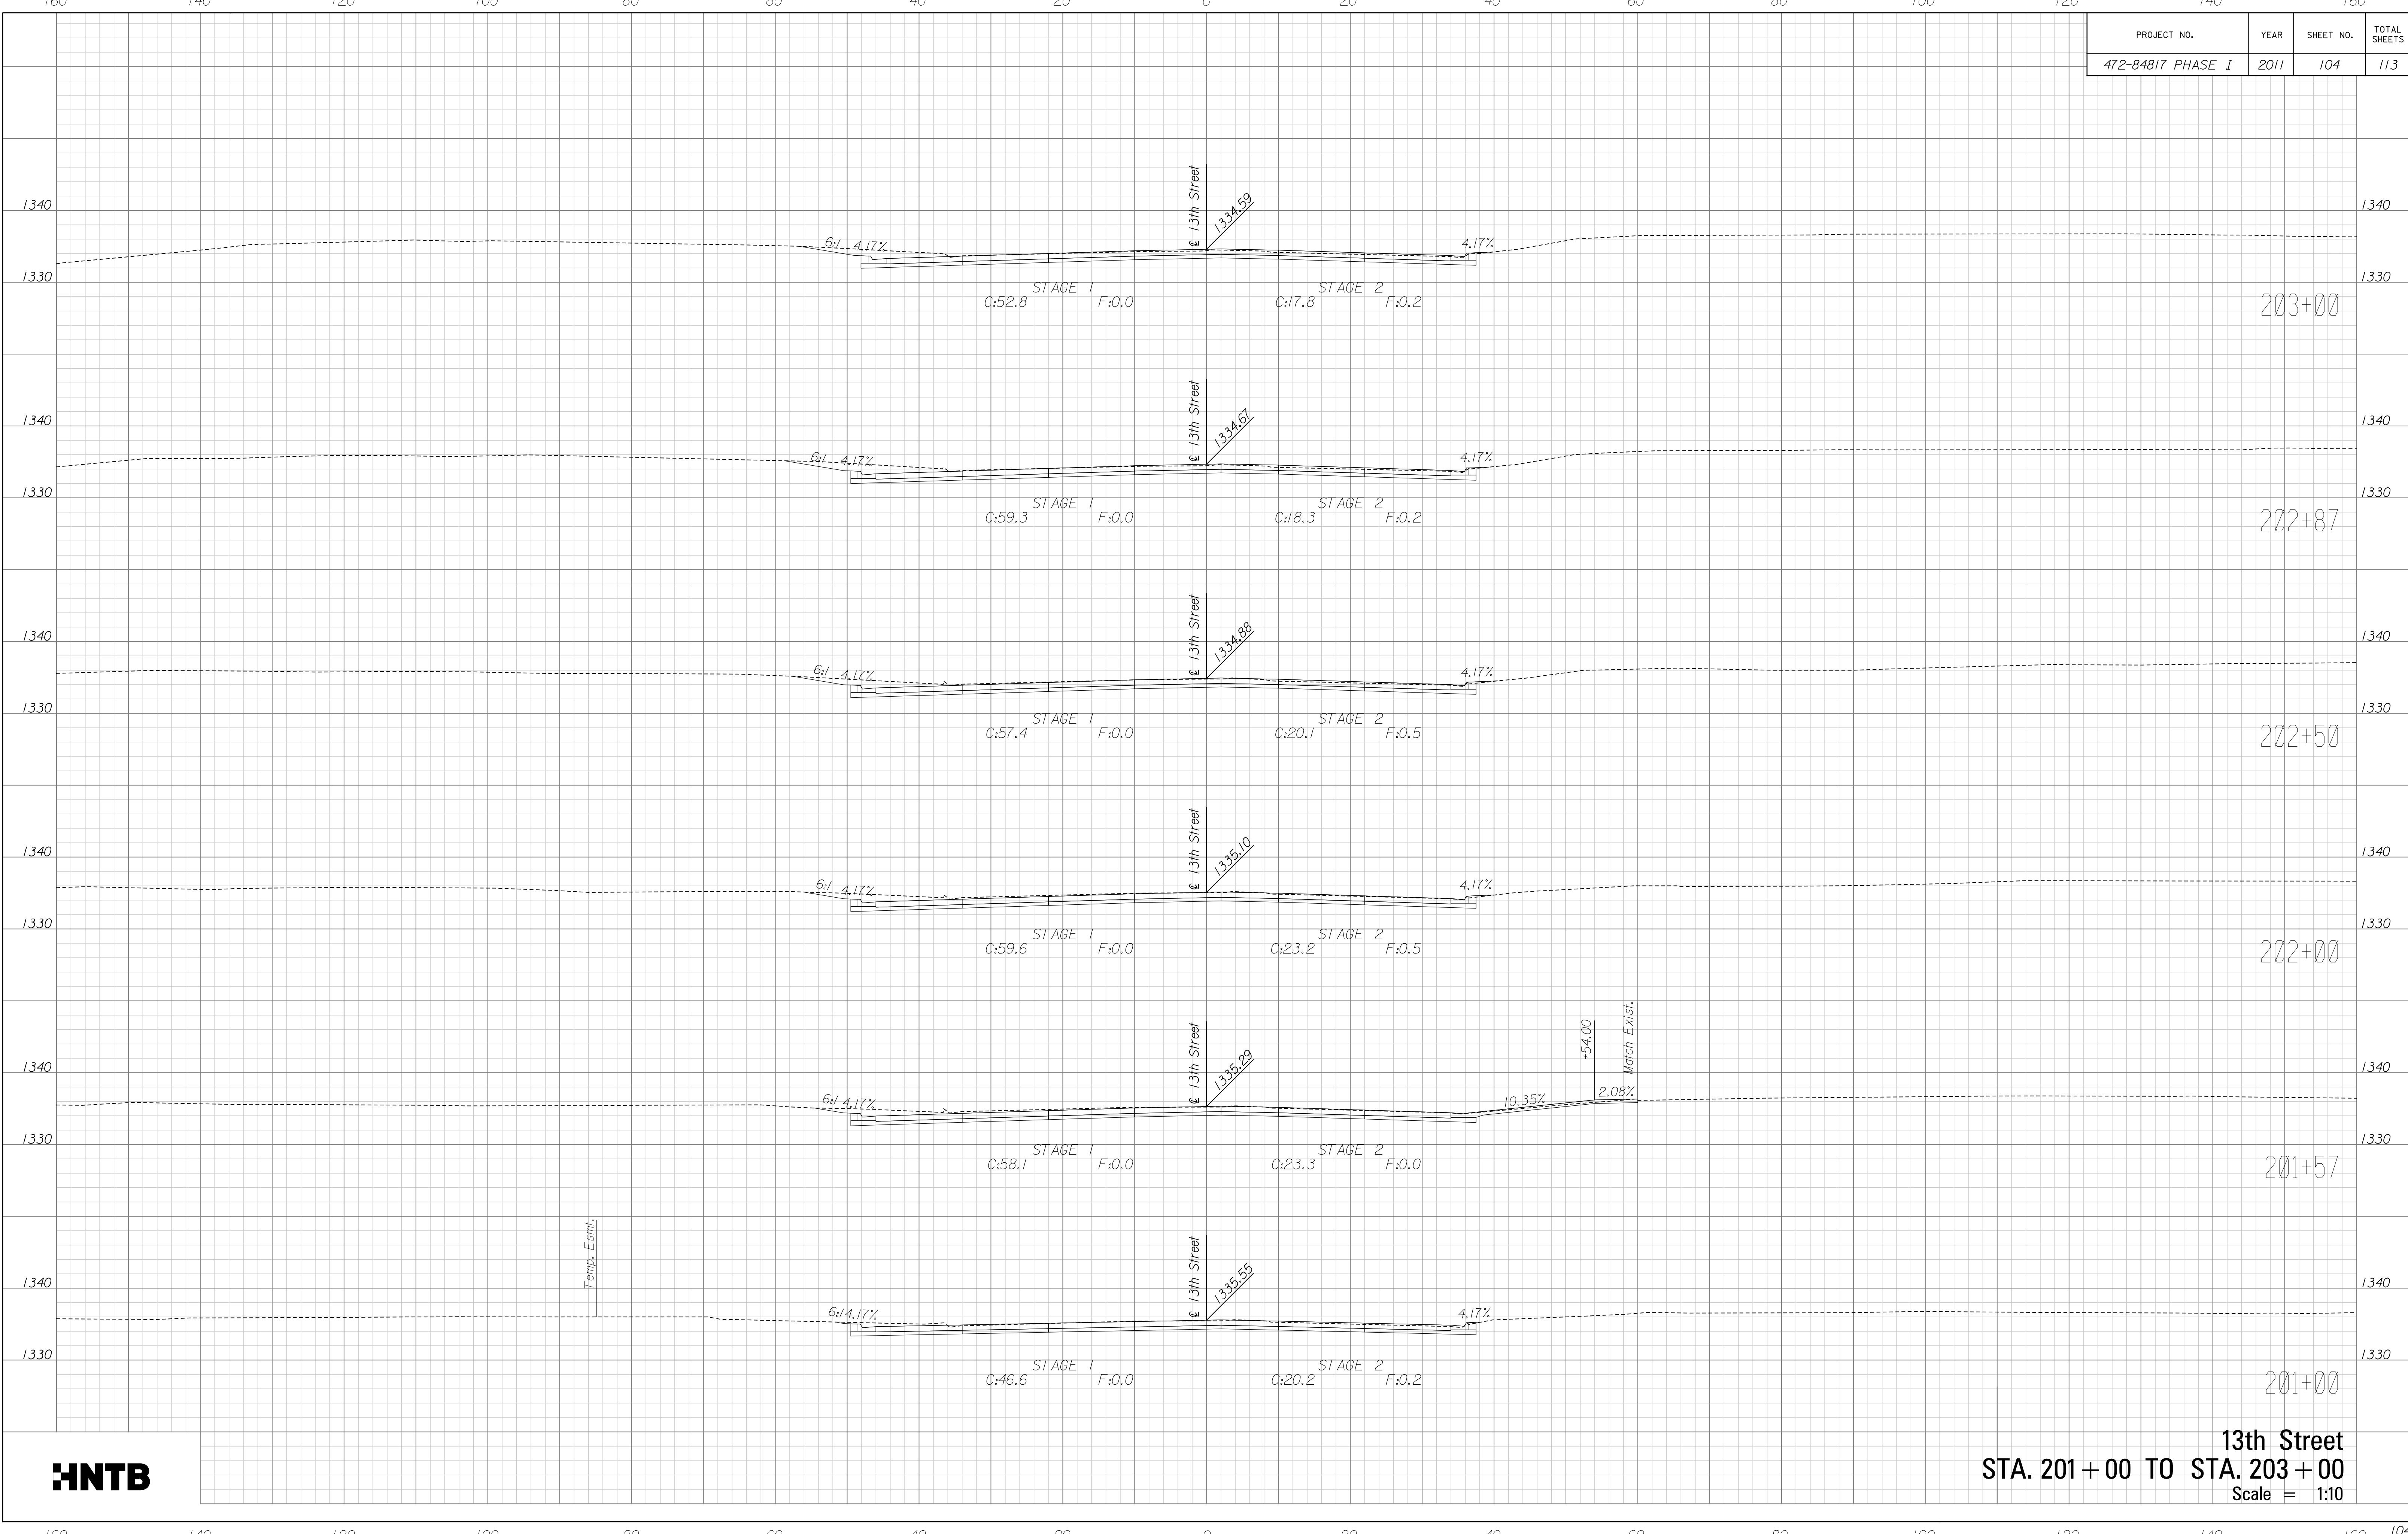

13th Street
STA. 201 + 00 TO STA. 203 + 00
 Scale = 1:10

Plotted on: Tuesday, September 27, 2011 09:47 AM
 Plot Queue: \\ovp00\ovp1\BWLIP
 Plot Scale: 0.000000:0.000000 Pen Table: \\ovp00\Jobs\4809\Common\Highway\Library\plotpen\CC-22x36.pen
 Design Filename: \\ovp00\Jobs\4809\RDge\CD\Xsect\10g_4000_Lxsect.dgn

\\ovp00\Jobs\4809\RDge\CD\Xsect\10g_4000_Lxsect.dgn