


PROJECT NO.	YEAR	SHEET NO.	TOTAL SHEETS
472-84817 PHASE I	2011	105	113

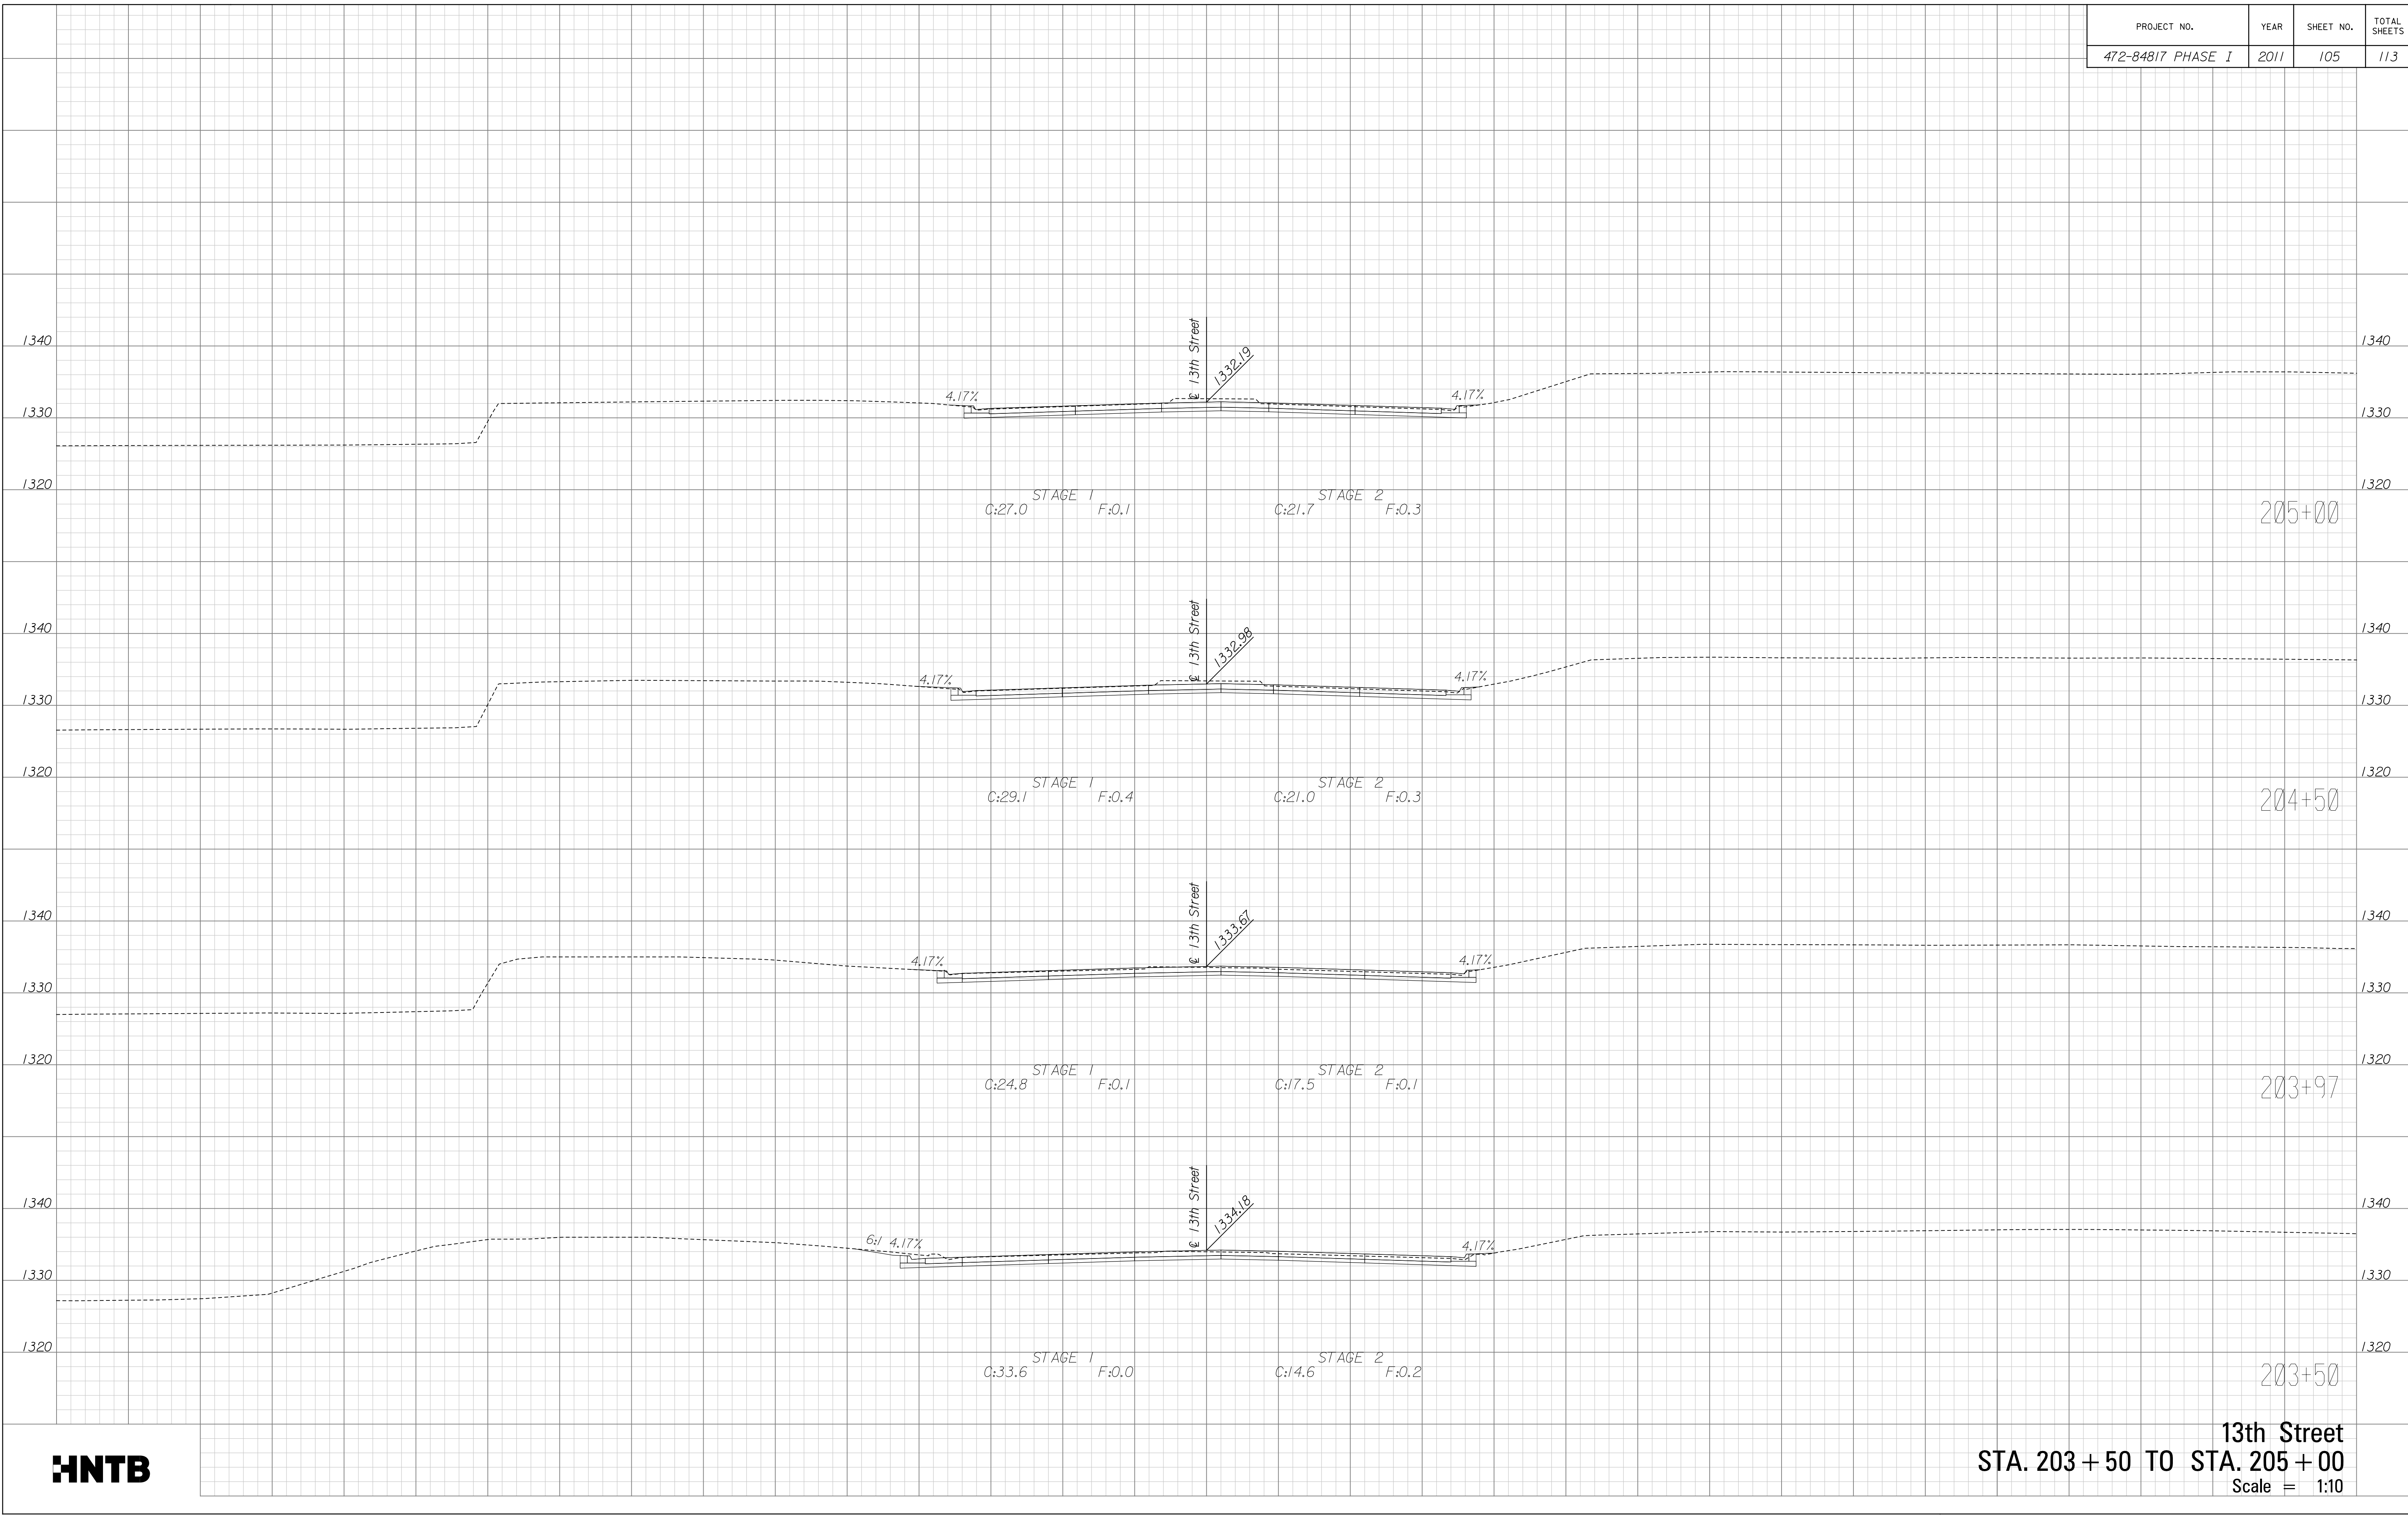

13th Street  
 STA. 203 + 50 TO STA. 205 + 00  
 Scale = 1:10

Plotted on: Tuesday, September 27, 2011 09:47 AM  
 mbechtel  
 Plot Queue: \\ovp00\ovp1\BWLIP  
 Plot Scale: 0.000000:0.000000 Pen Table: \\ovp00\jobs\4809\Common\Highway\Library\plotpen\CC-20x36.pen  
 Design Filename: \\ovp00\jobs\4809\Highway\CD\Xsect\105\_4000.Xsect.dgn

\\ovp00\jobs\4809\Highway\CD\Xsect\105\_4000.Xsect.dgn