


PROJECT NO.	YEAR	SHEET NO.	TOTAL SHEETS
472-84817 PHASE I	2011	106	113

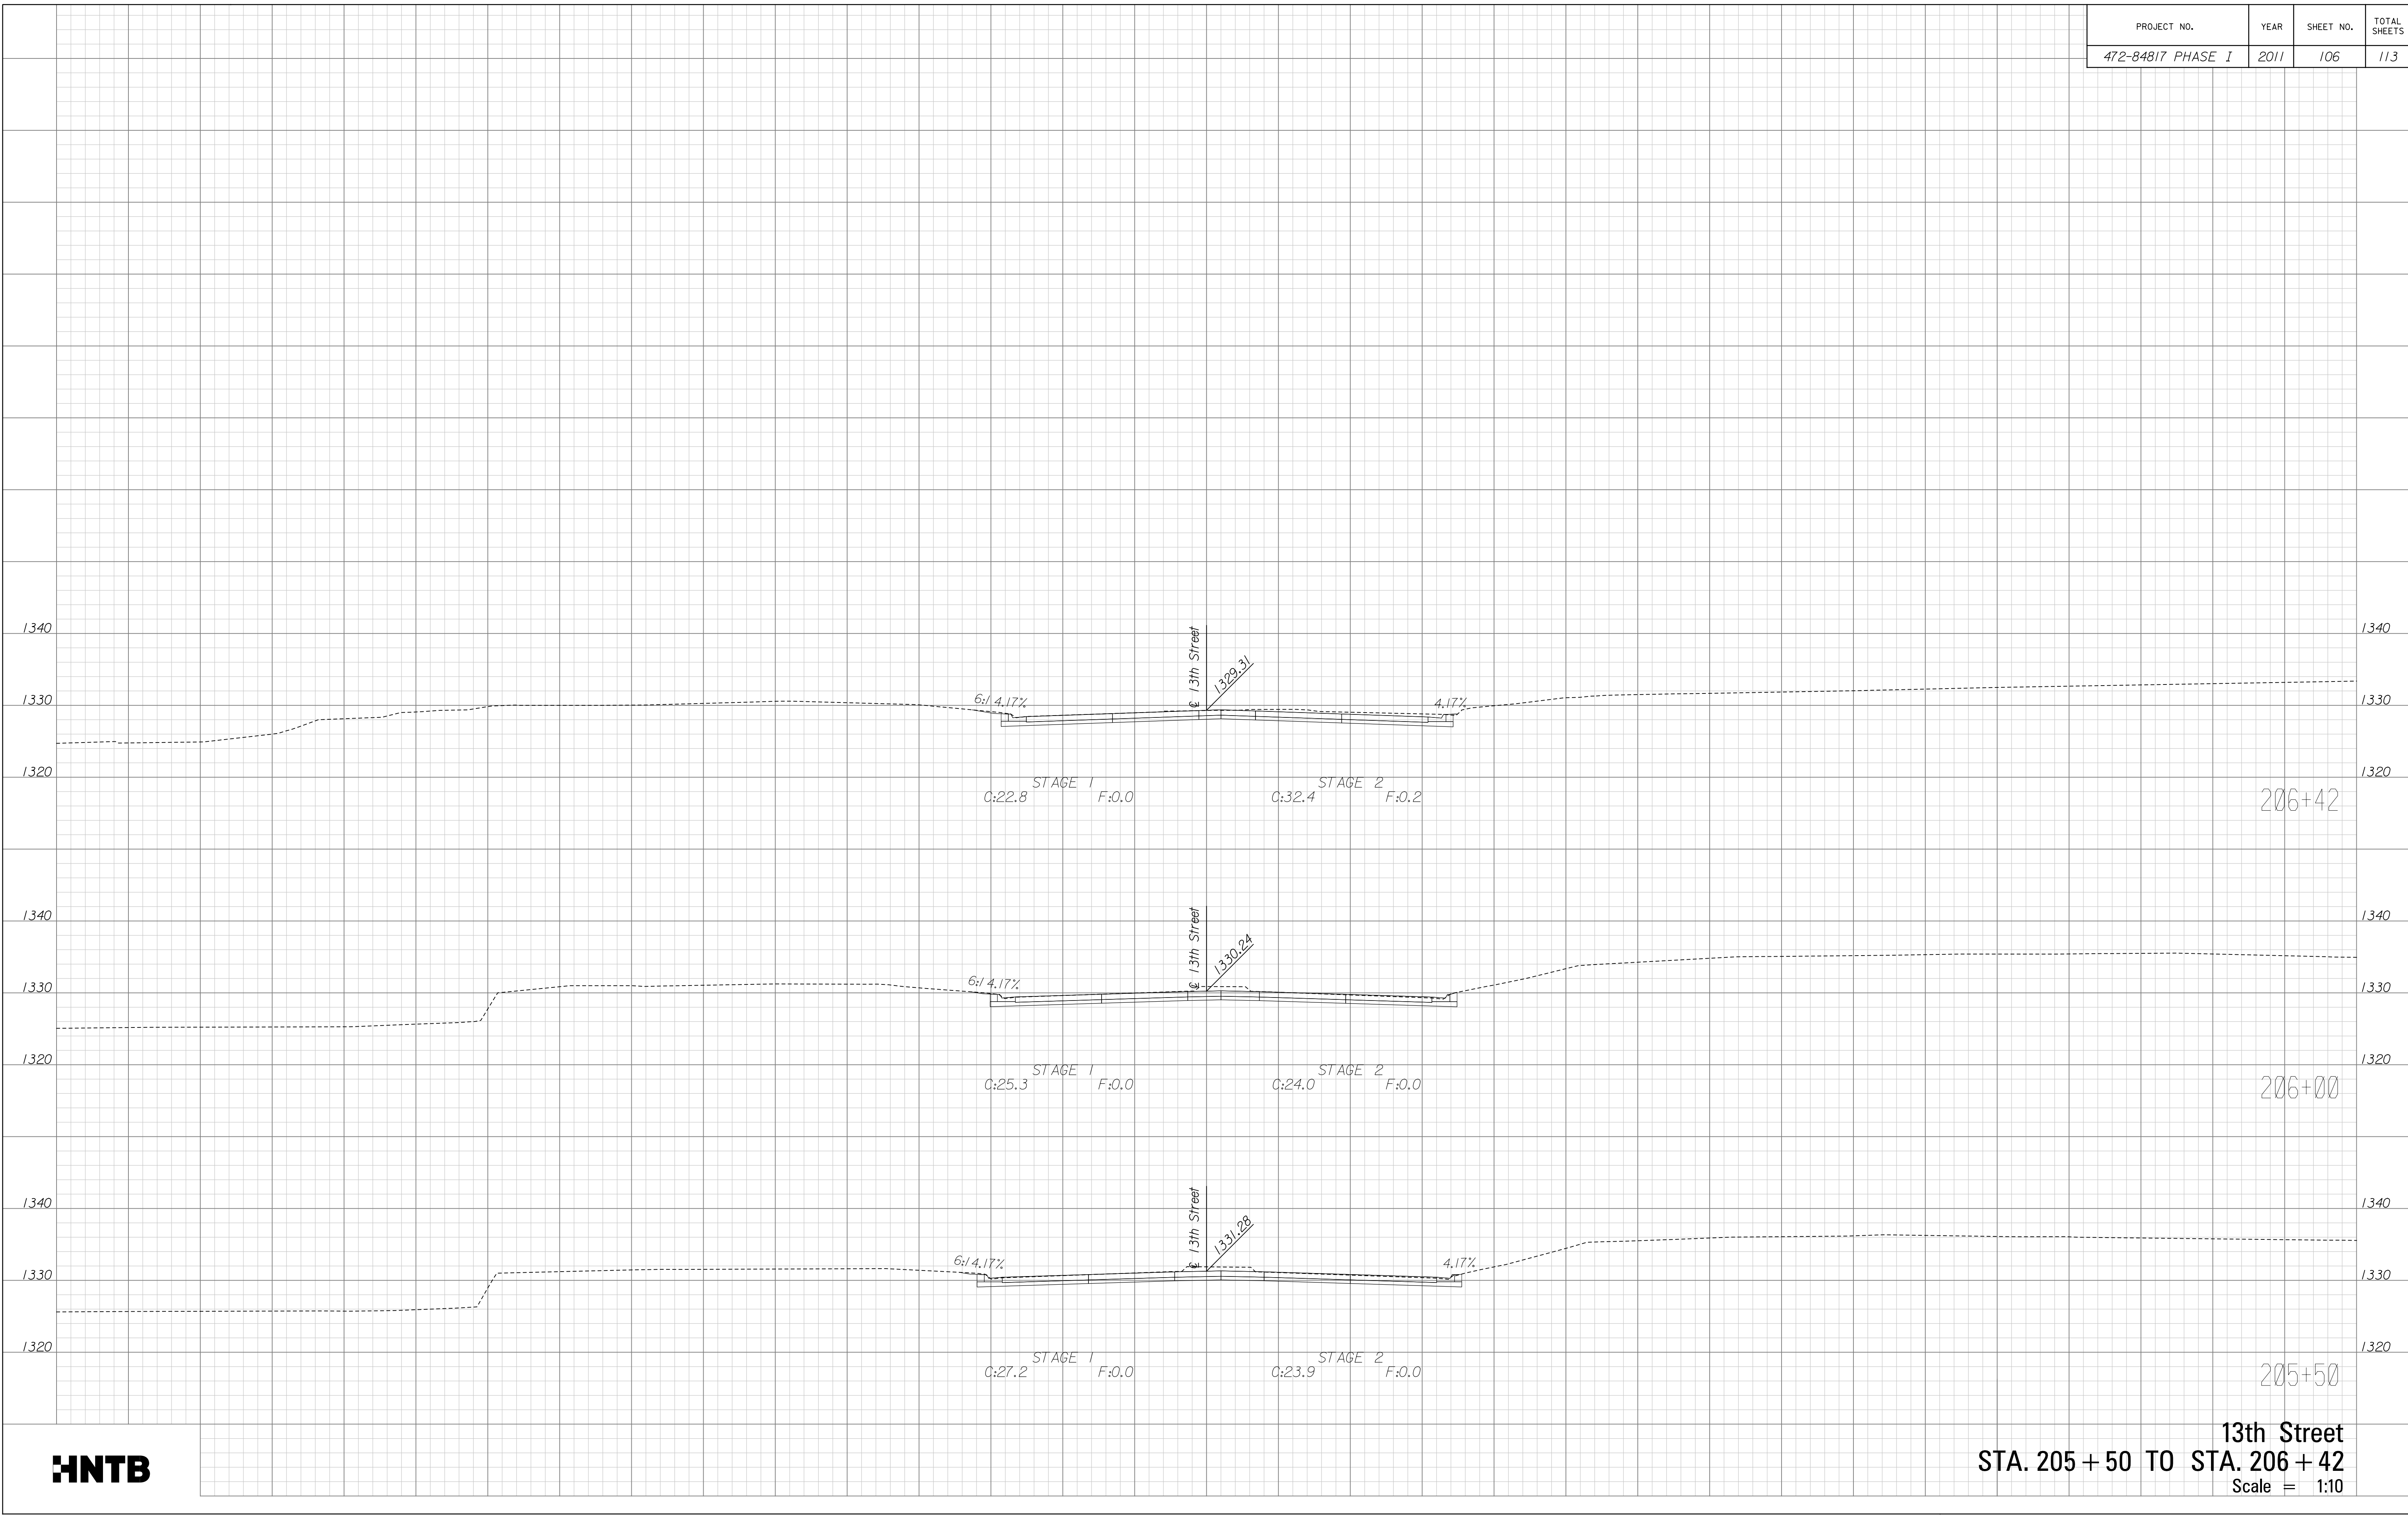

206+42

206+00

205+50

**13th Street**  
**STA. 205 + 50 TO STA. 206 + 42**  
 Scale = 1:10



Plotted on: Tuesday, September 27, 2011 09:47 AM  
 Plot Queue: \\ovp00\ovp1\BWLIP  
 Plot Scale: 0.000000:0.000000 Pen Table: \\ovp00\Jobs\4809\Common\Highway\Library\plotpen\CC-22x36.pen  
 Design Filename: \\ovp00\Jobs\4809\Highway\CD\Xsect\106\_4000.Xsect.dgn