


PROJECT NO.	YEAR	SHEET NO.	TOTAL SHEETS
472-84817 PHASE I	2011	108	113

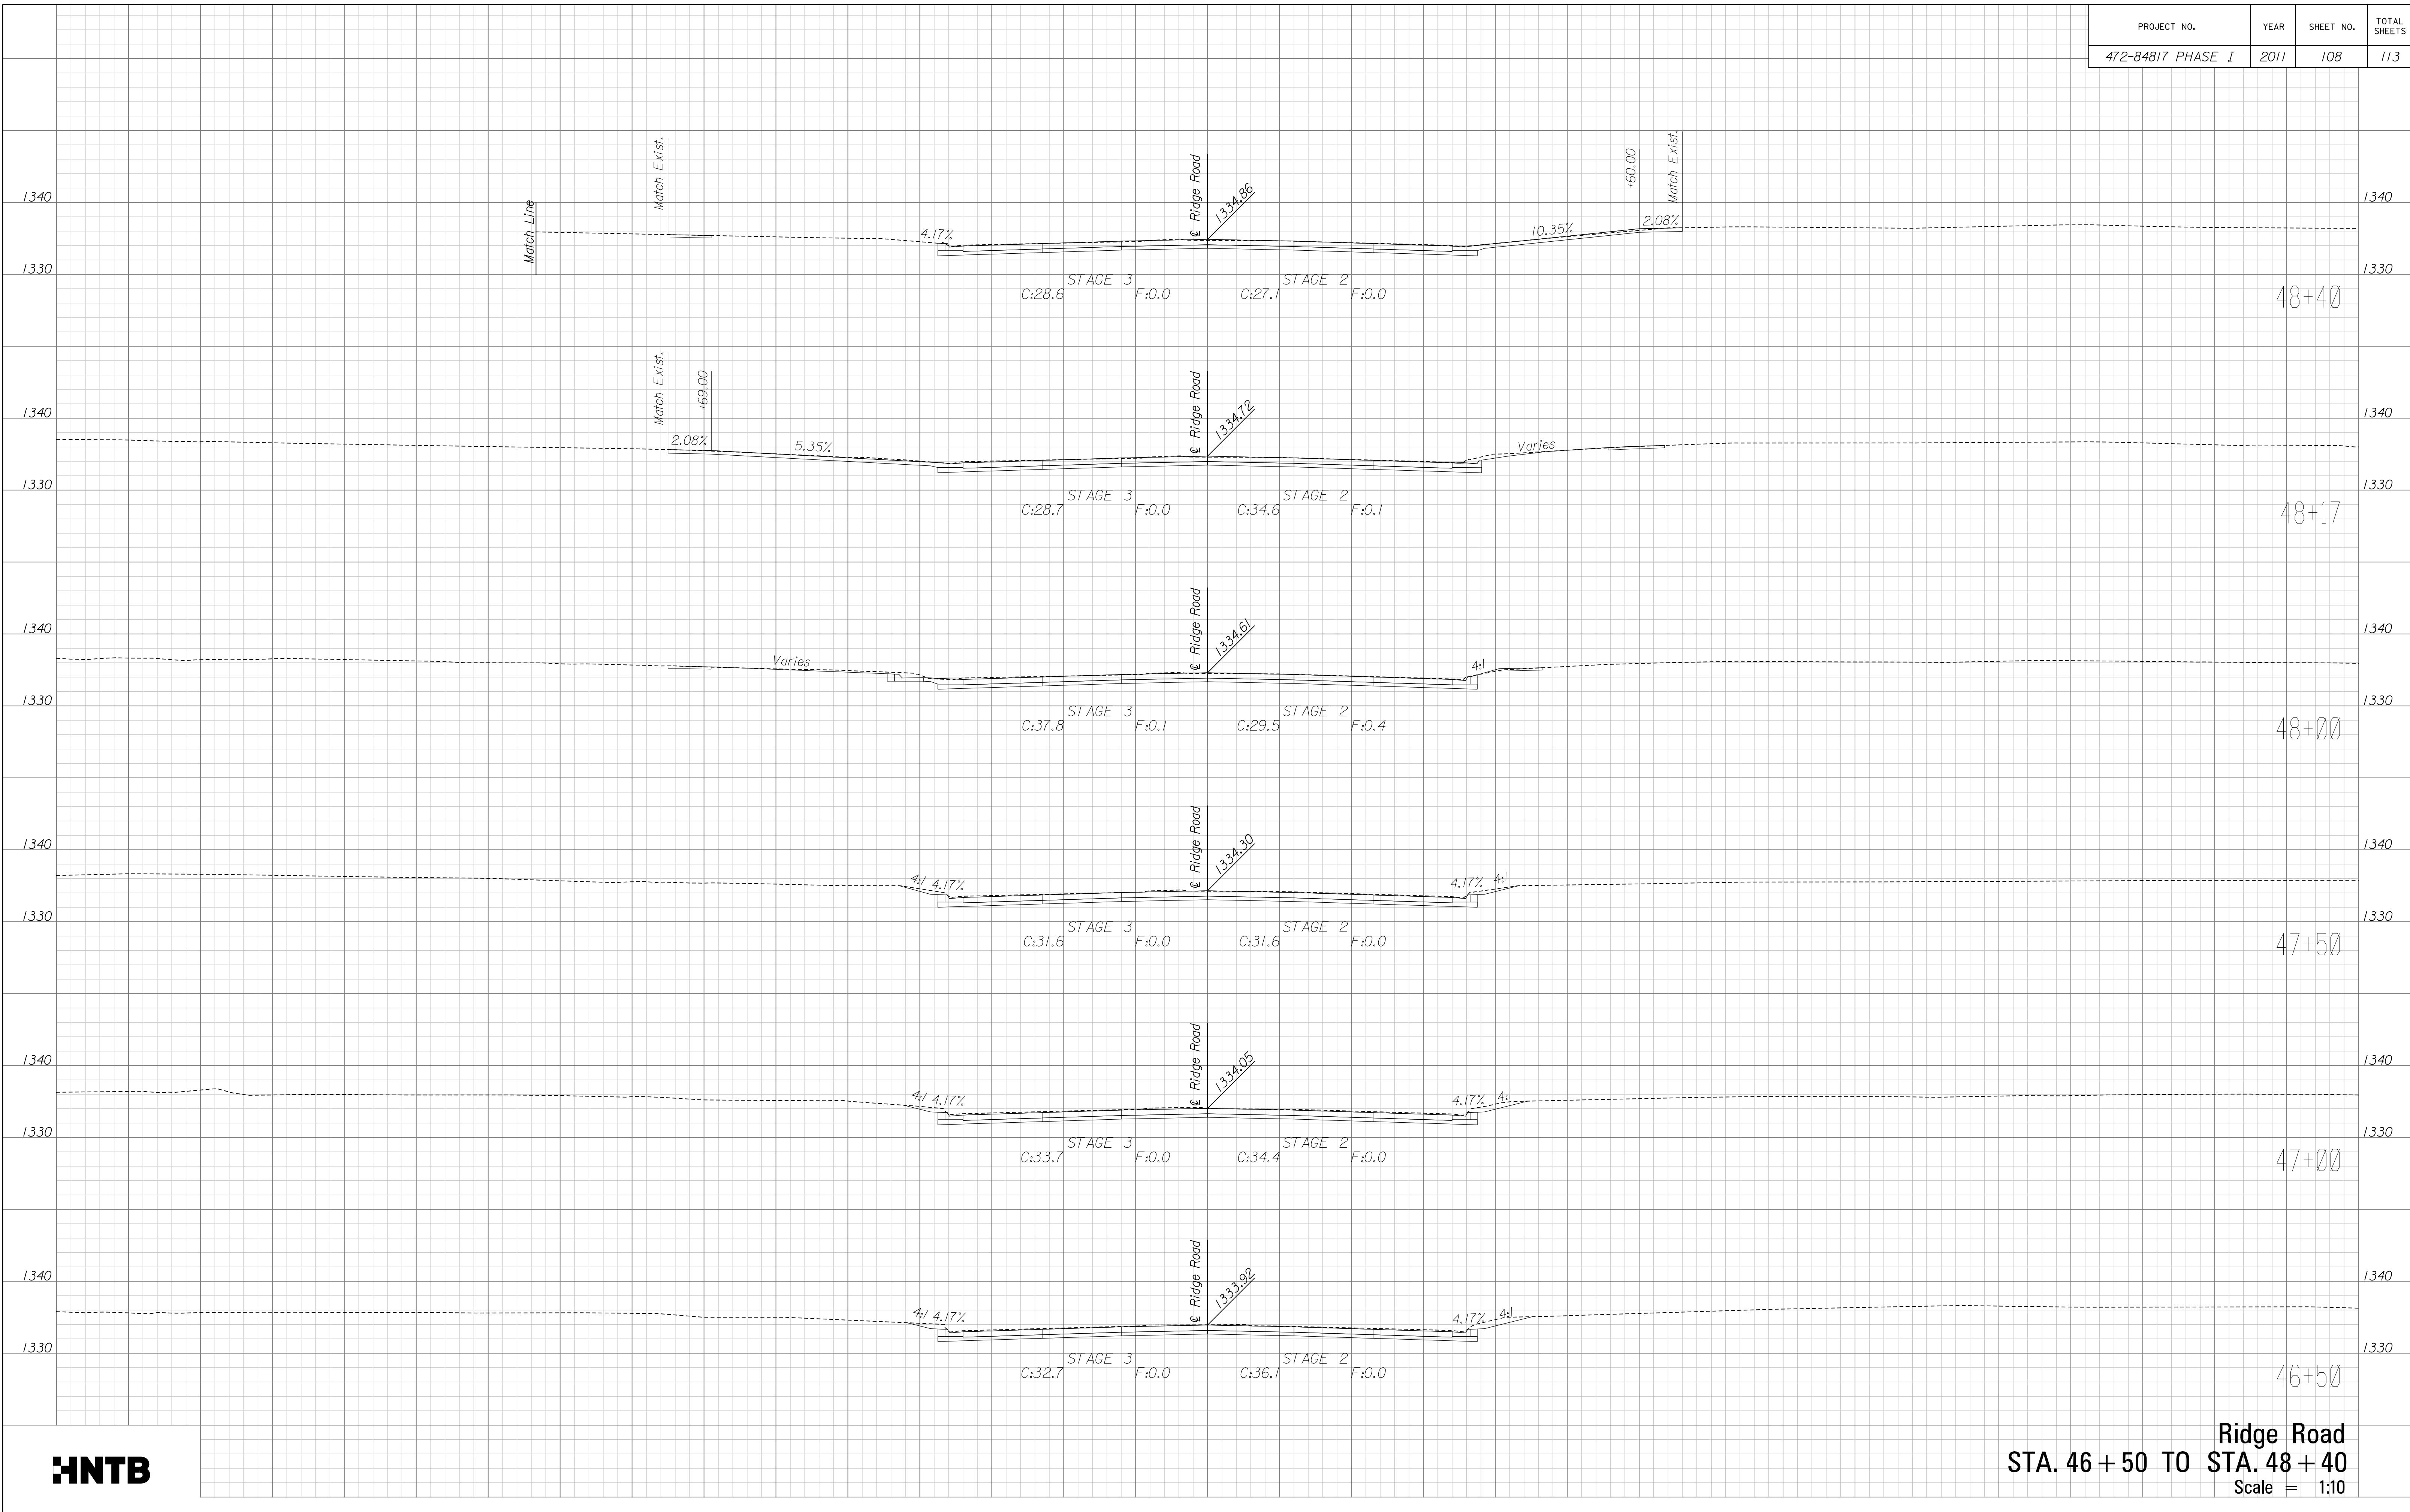

**Ridge Road**  
**STA. 46 + 50 TO STA. 48 + 40**  
 Scale = 1:10

Plotted on: Tuesday, September 27, 2011 09:47 AM  
 Plot Queue: \\ovp\00\PL\BWLIP  
 Plot Scale: 10.000000:0.000000 Pen Table: \\ovp\00\Jobs\4809\Common\Highway\Library\plotpen\CC-22x36.pen  
 Design Filename: \\ovp\00\Jobs\4809\Ridge\DXsect\108\_5000\_xsect.dgn

\\ovp\00\Jobs\4809\Ridge\DXsect\108\_5000\_xsect.dgn