


PROJECT NO.	YEAR	SHEET NO.	TOTAL SHEETS
472-848/7 PHASE I	2011	109	113

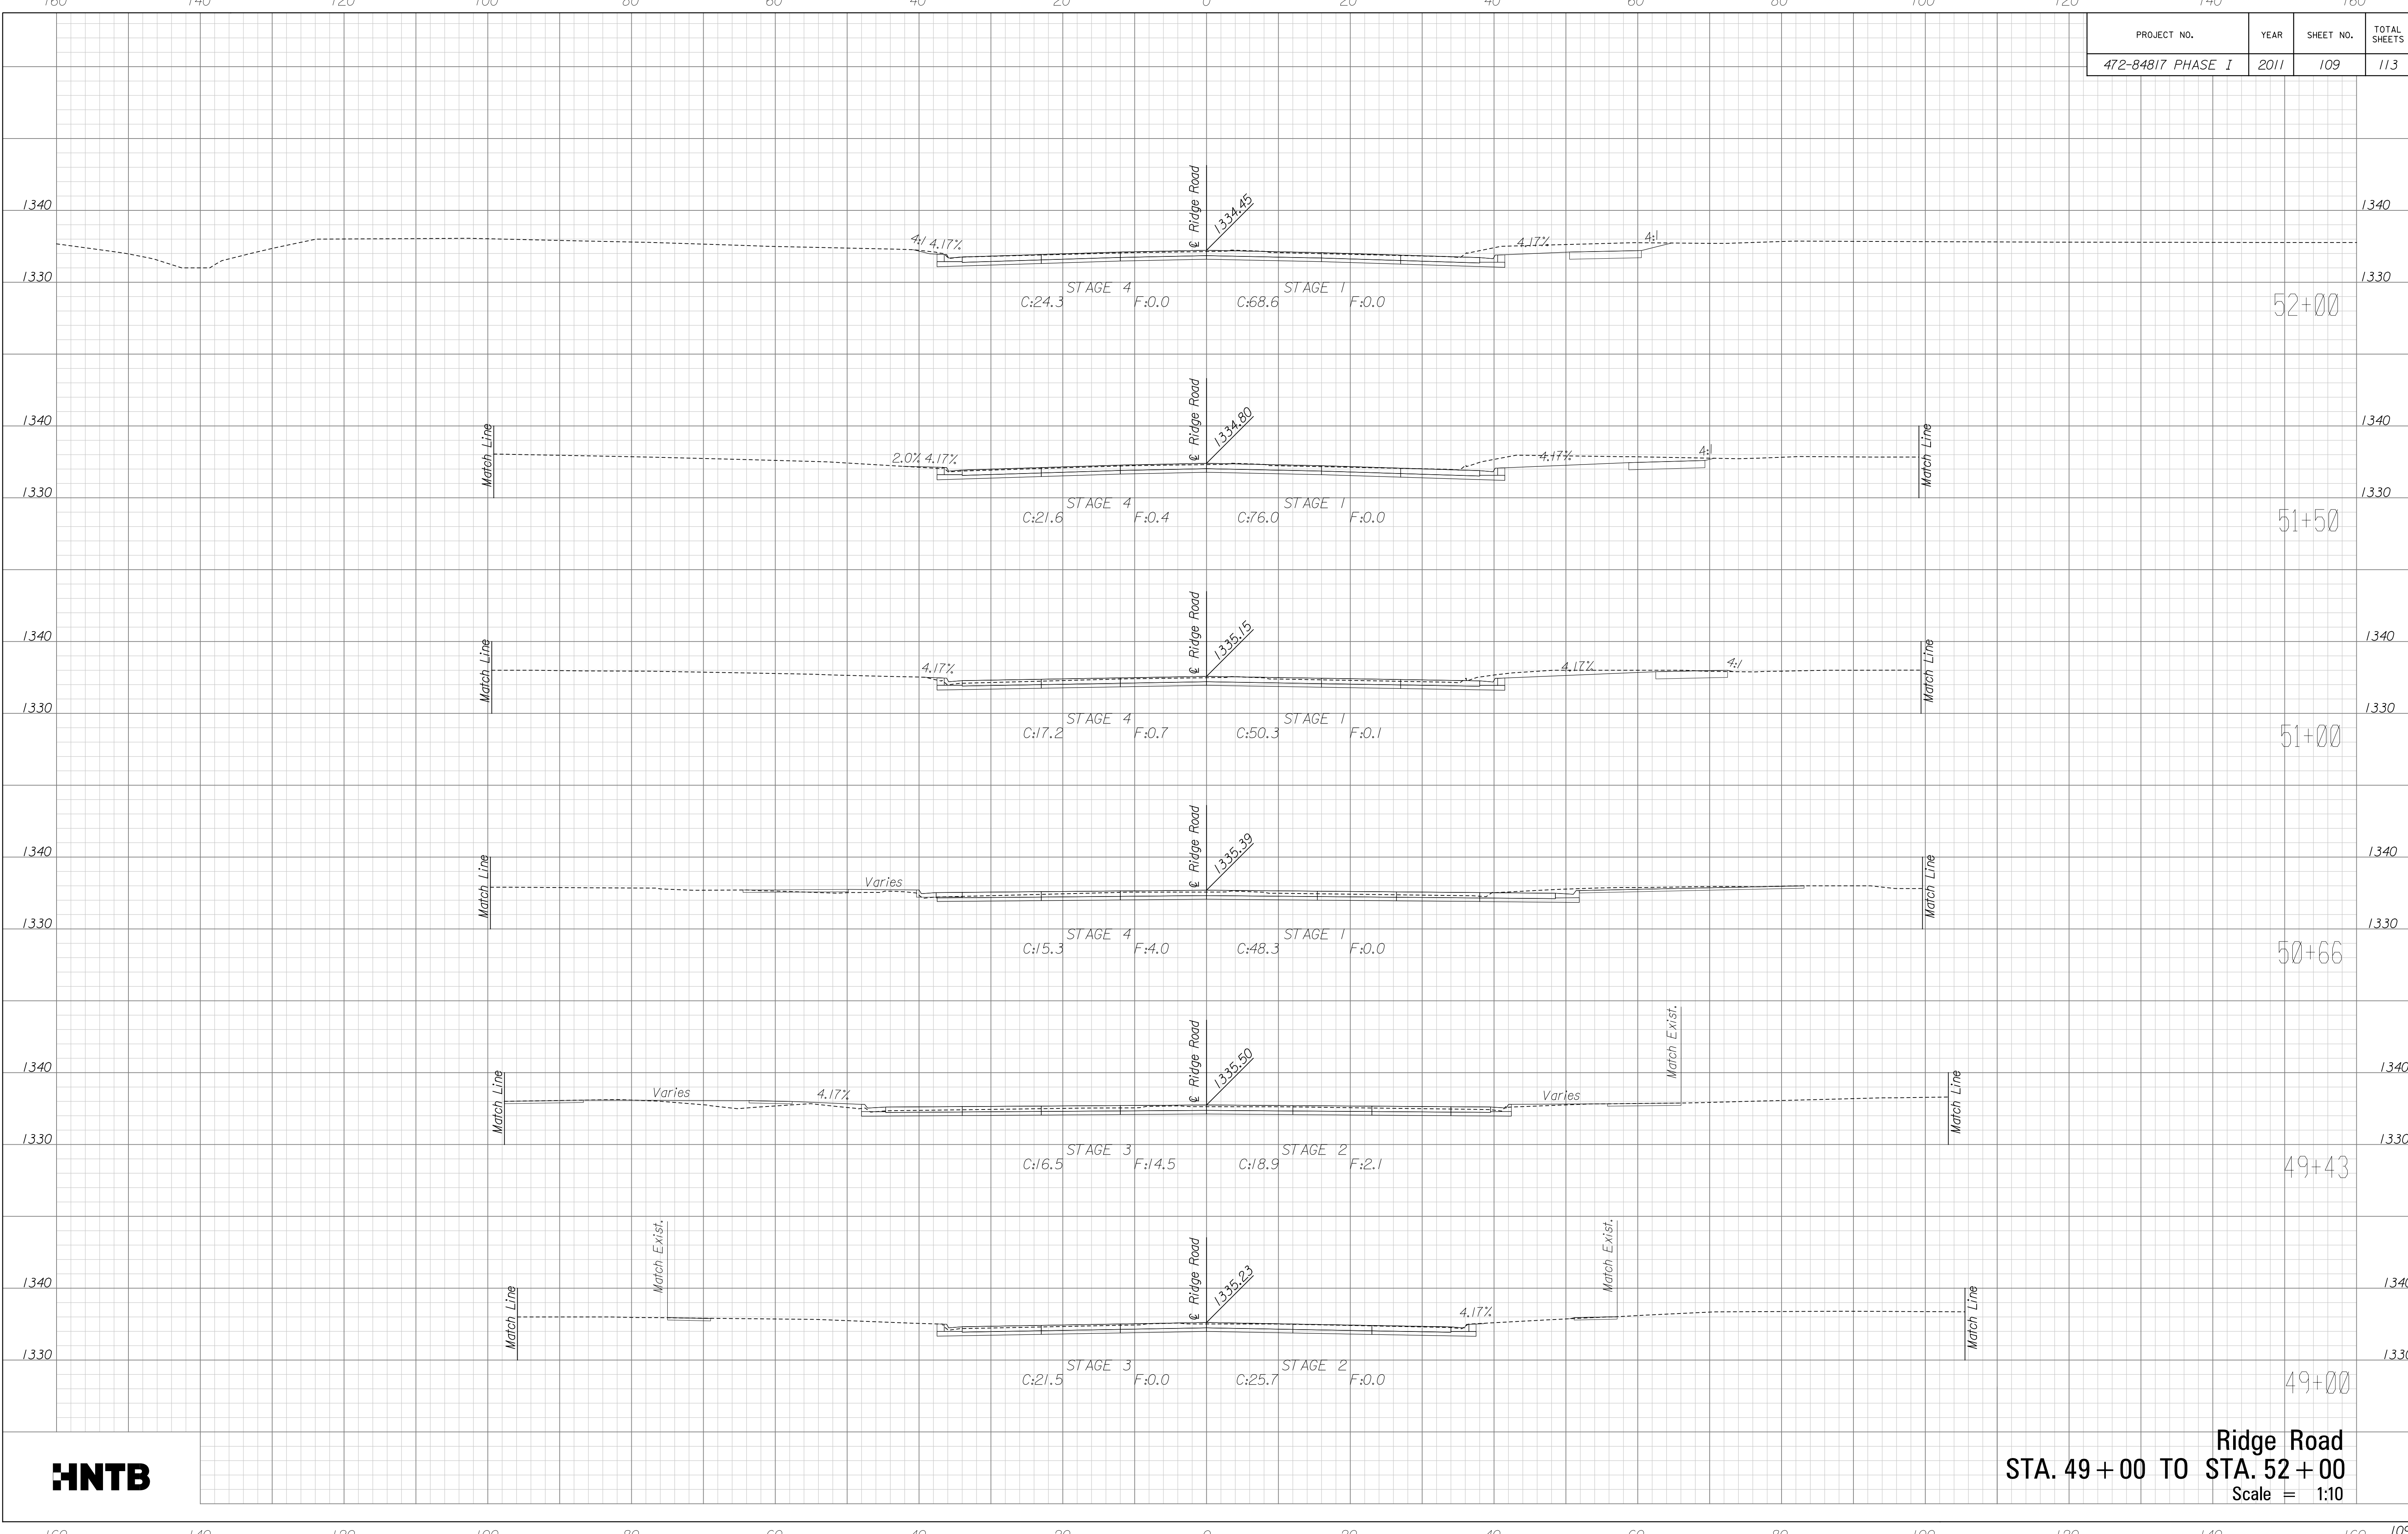

Ridge Road
 STA. 49 + 00 TO STA. 52 + 00
 Scale = 1:10

Plotted on: Tuesday, September 27, 2011 09:47 AM
 Plot Queue: \\ovp\00\PL\TBWLP
 Plot Scale: 10.000000:0.000000 Pen Table: \\ovp\00\Jobs\4809\Common\Highway\Library\lib\pen\CC-23x35.pen
 Design Filename: \\ovp\00\Jobs\4809\Ridge\CD\Xsect\109_5000.Xsect.dgn