


PROJECT NO.	YEAR	SHEET NO.	TOTAL SHEETS
472-848/7 PHASE I	2011	111	113

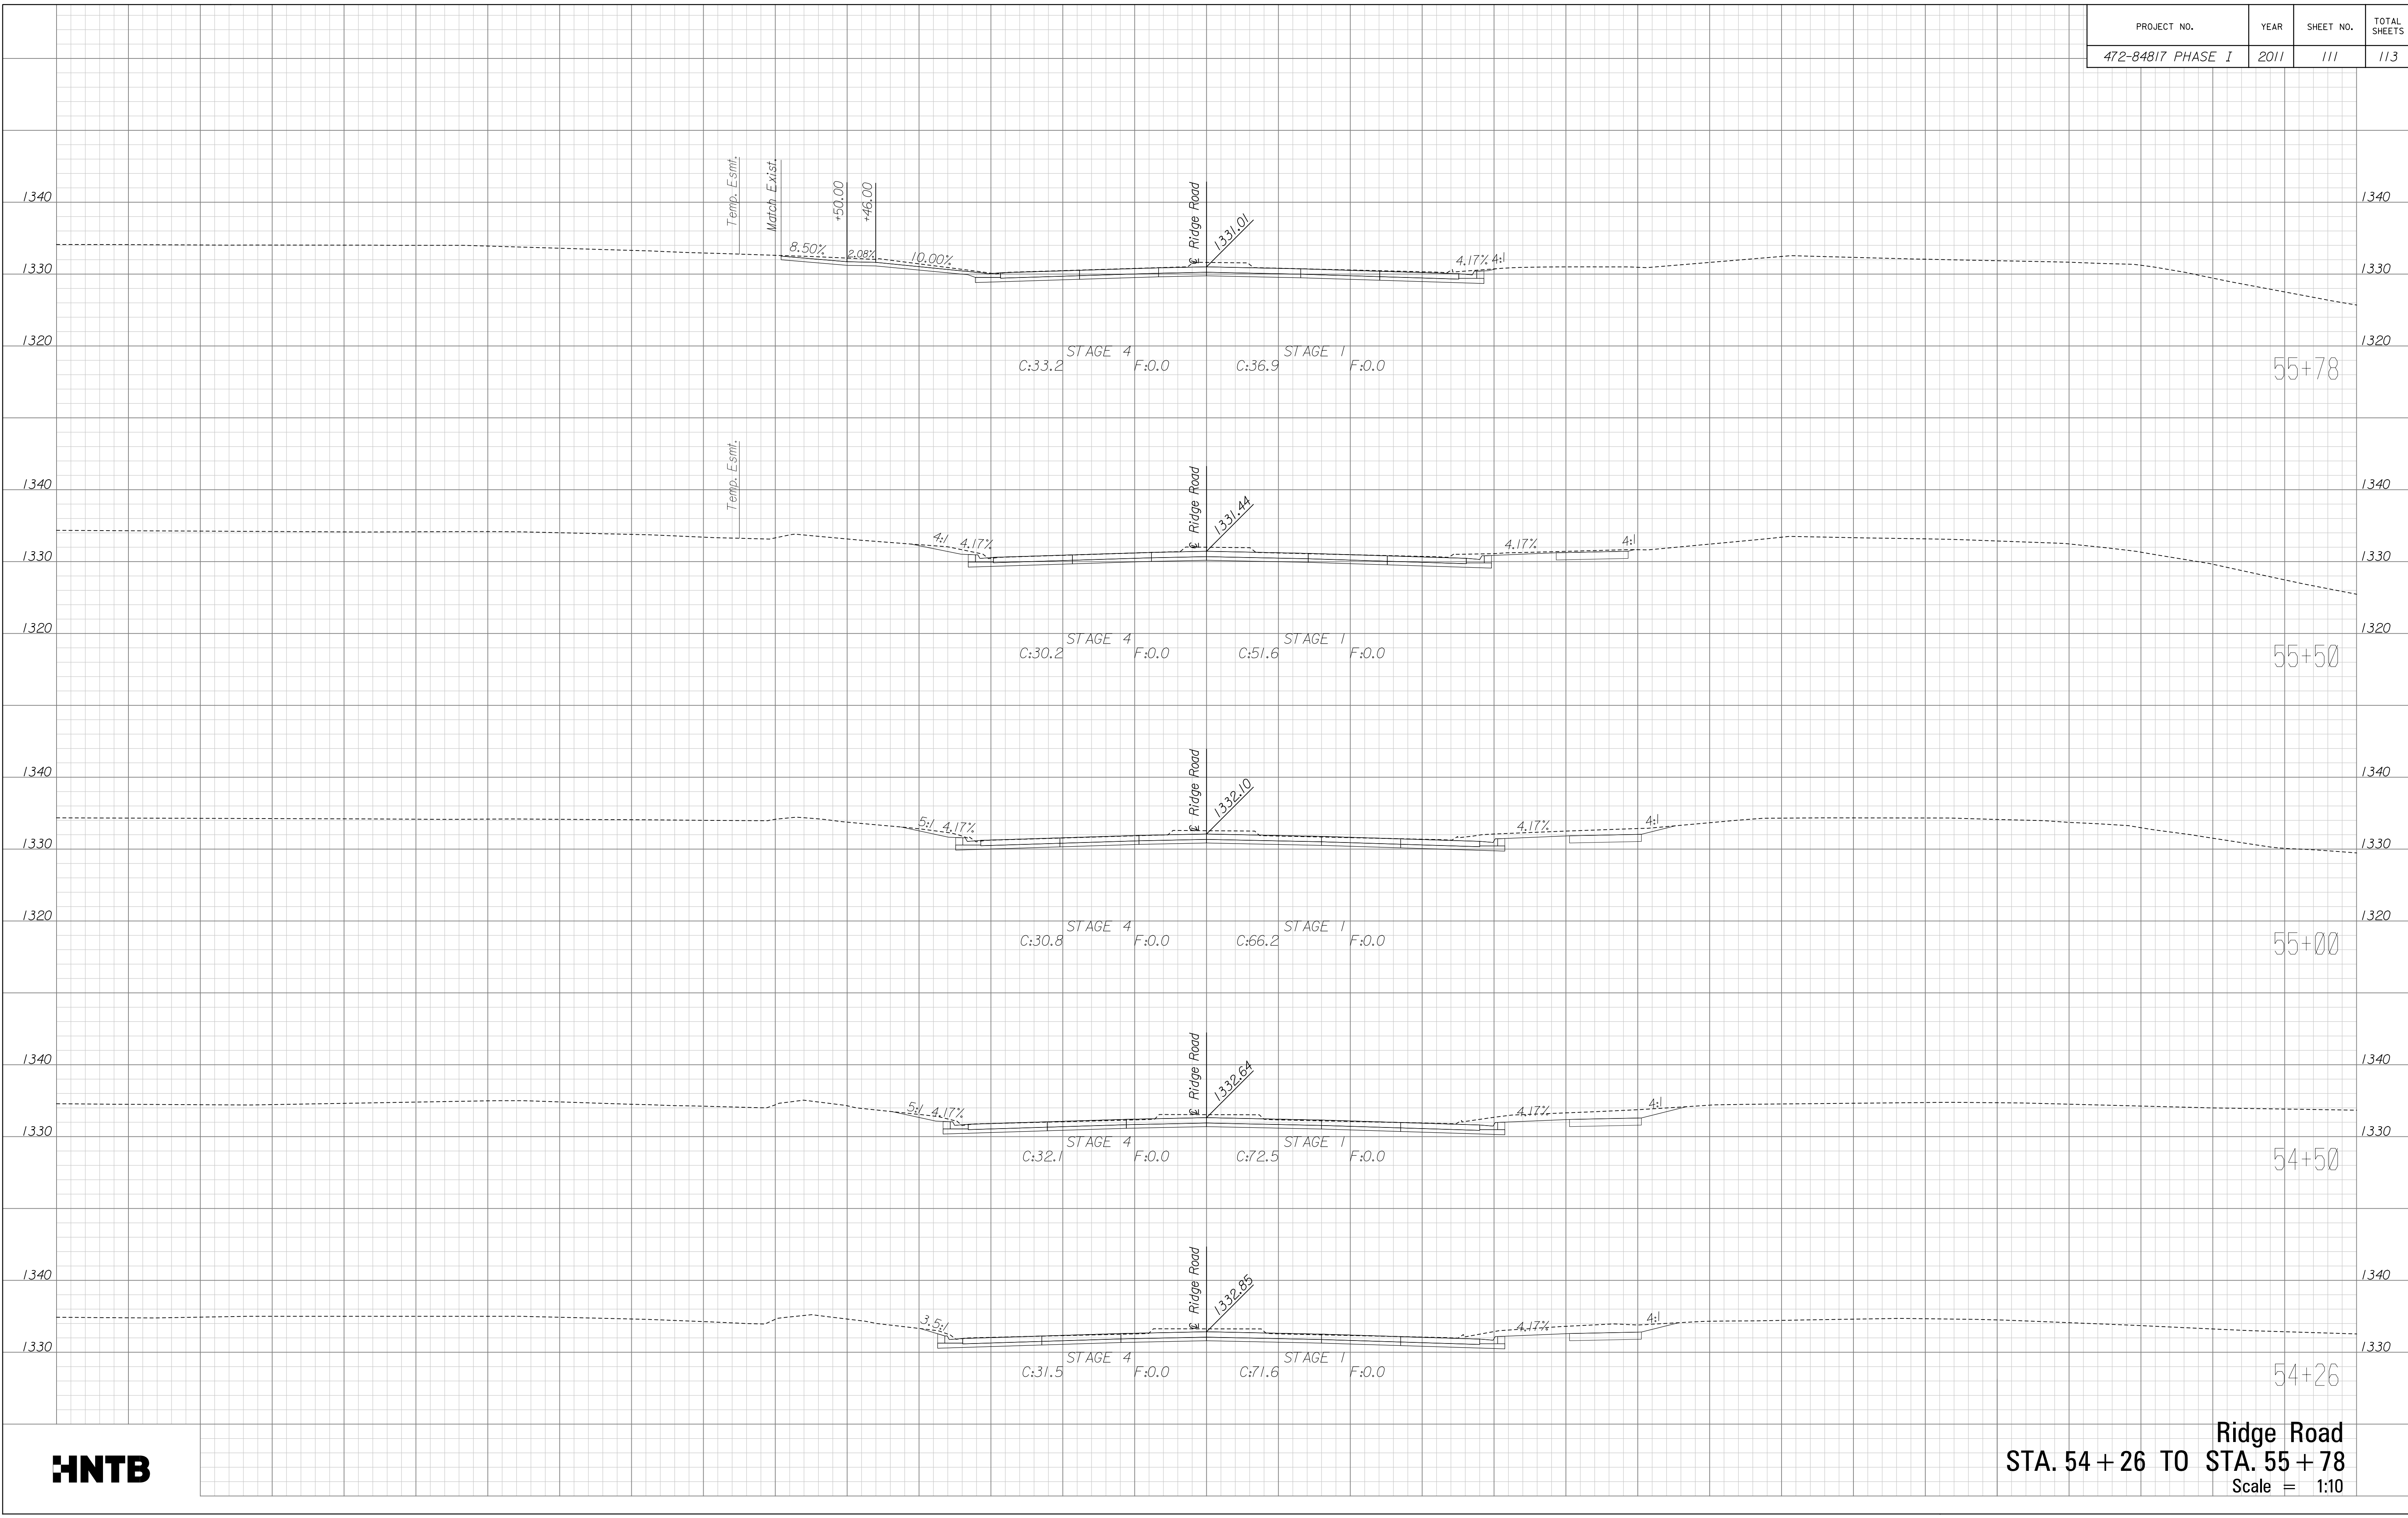

Ridge Road
STA. 54 + 26 TO STA. 55 + 78
 Scale = 1:10

Plotted on: Tuesday, September 27, 2011 09:48 AM
 mbechtel Plot Queue: \\ovpwp00\PLTBWLP
 Plot Scale: 10.000000:0.000000 Pen Table: \\ovpwp00\Jobs\4809\Common\Highway\Library\plotpen\CC-2x36.pen
 Design Filename: \\ovpwp00\Jobs\4809\Ridge\CD\Xsect\100_5000.Xsect.dgn

\\ovpwp00\Jobs\4809\Ridge\CD\Xsect\100_5000.Xsect.dgn