


PROJECT NO.	YEAR	SHEET NO.	TOTAL SHEETS
472-848/7 PHASE I	2011	112	113

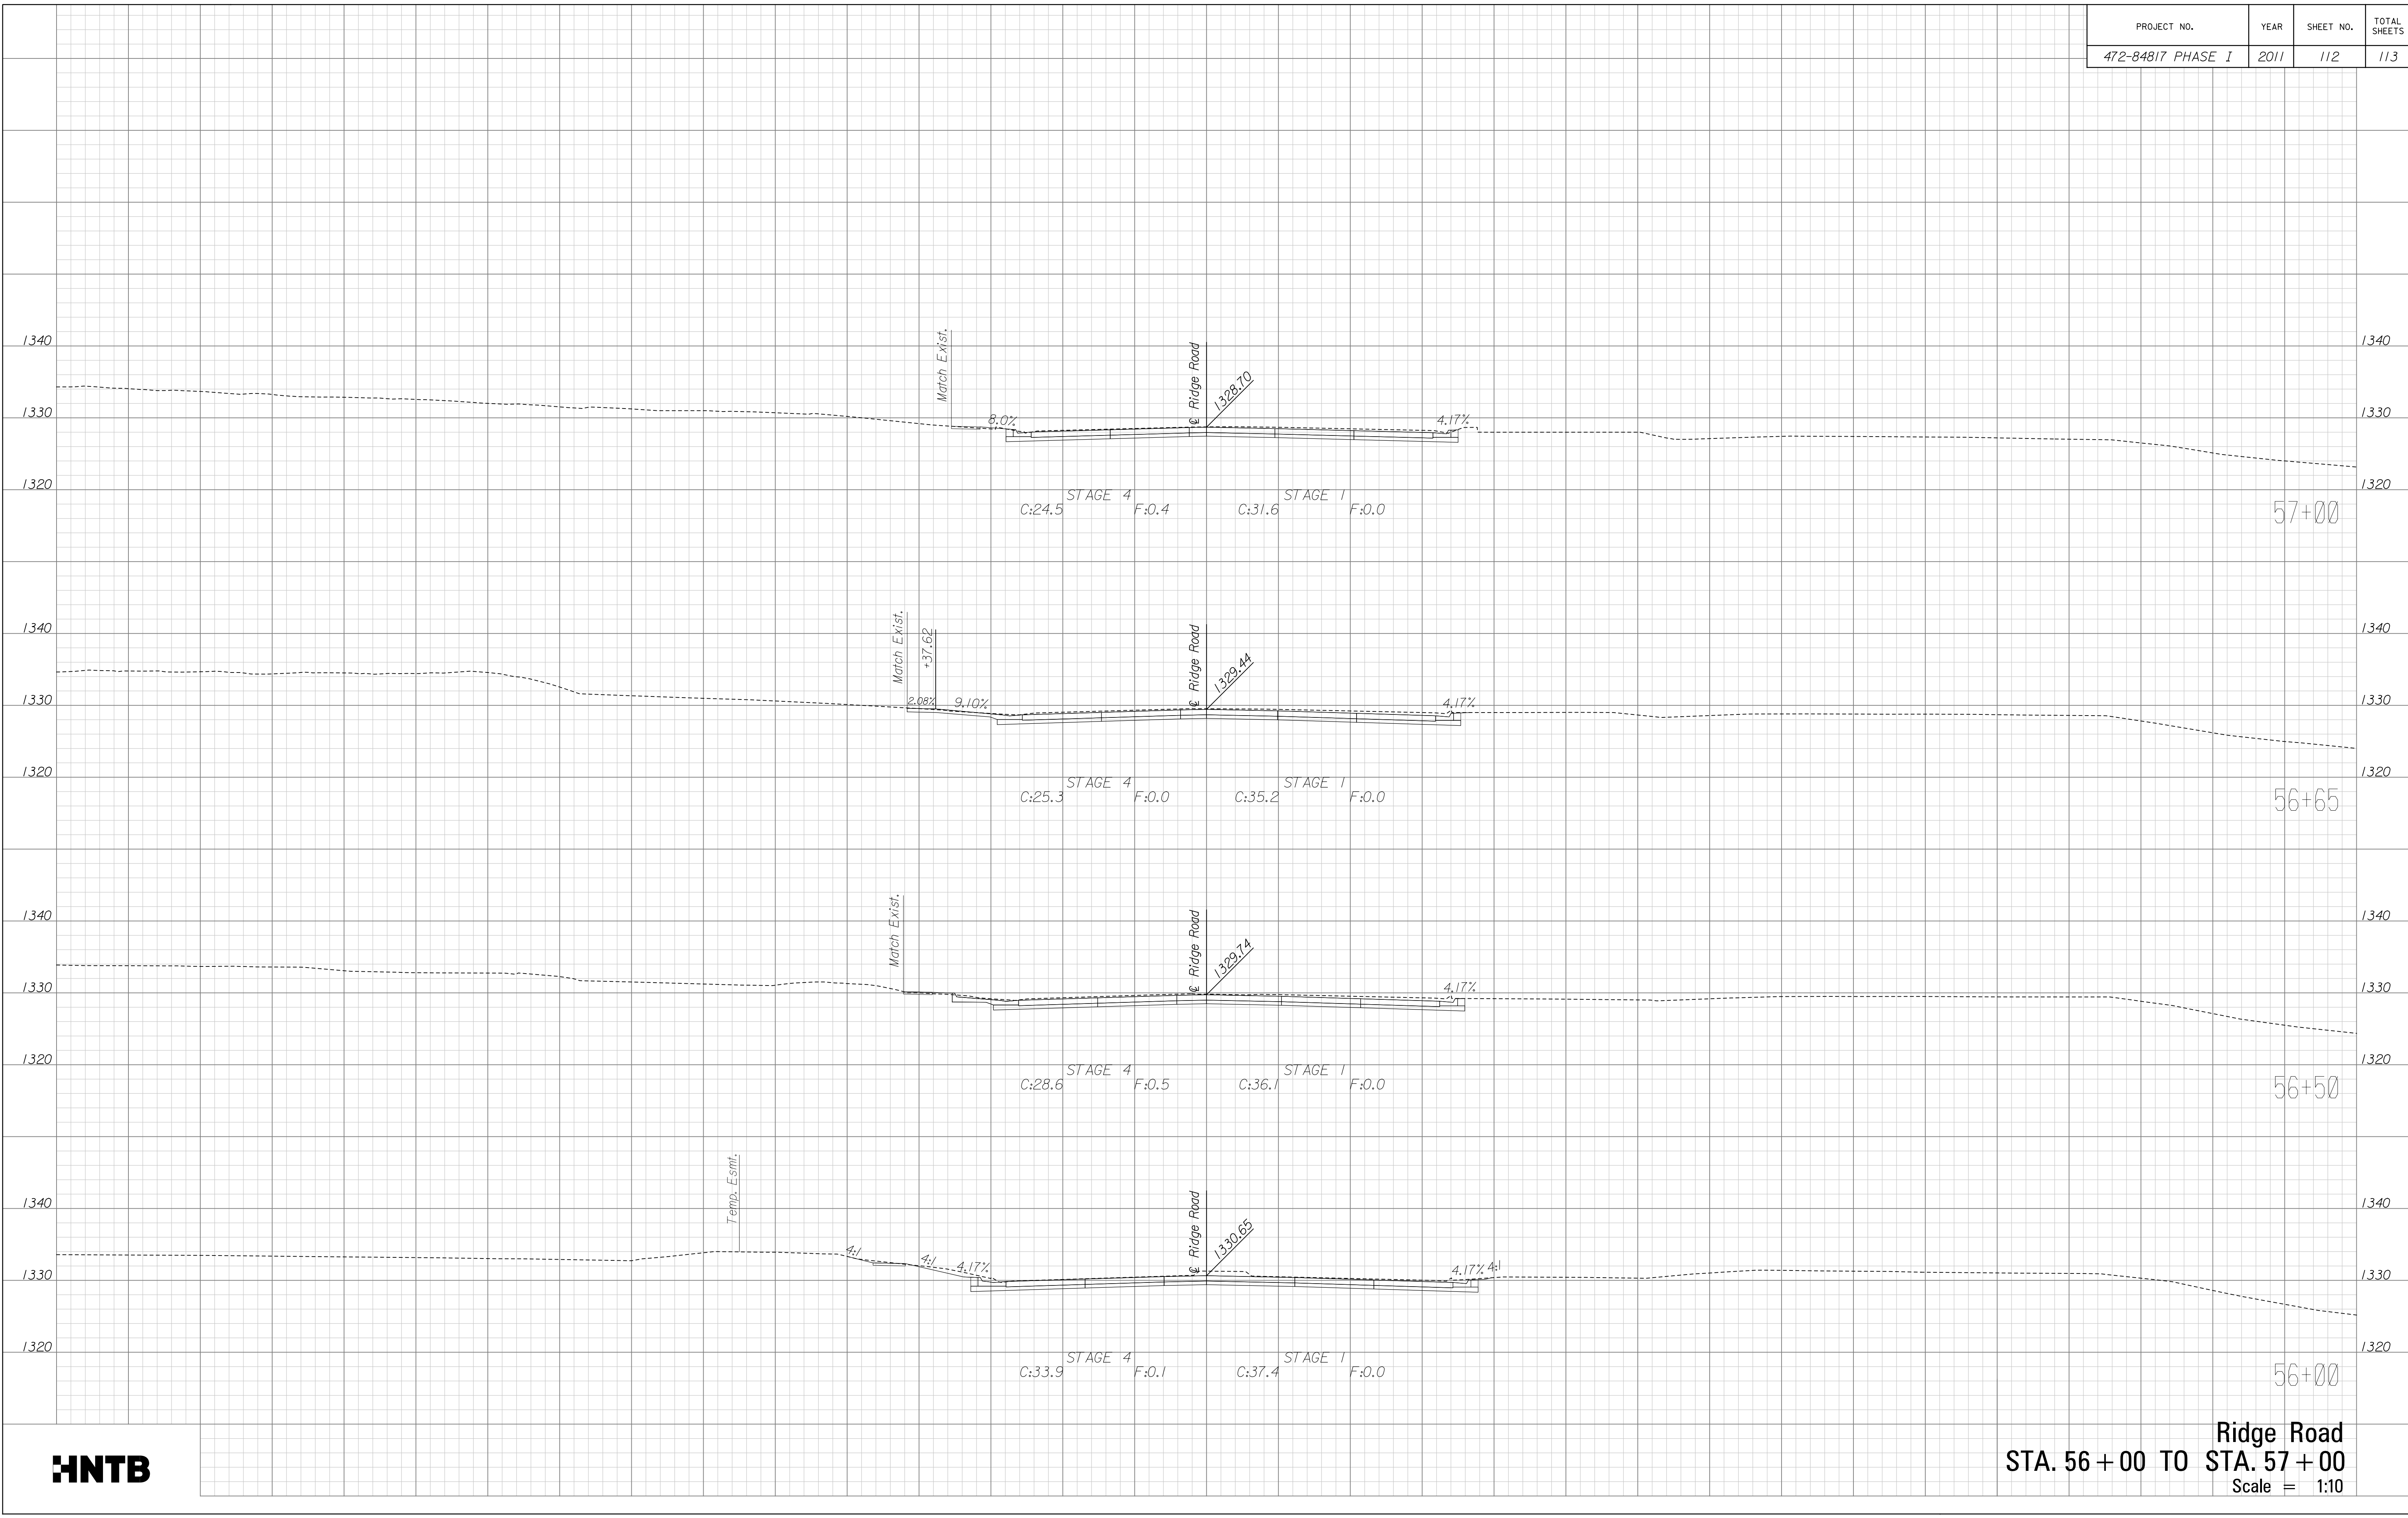

Ridge Road
STA. 56 + 00 TO STA. 57 + 00
 Scale = 1:10

Plotted on: Tuesday, September 27, 2011 09:48 AM
 Plot Queue: \\ovp\00\PL\BWLIP
 Plot Scale: 10.000000:0.000000 Pen Table: \\ovp\00\Jobs\4809\Common\Highway\Library\plotpen\CC-22x36.pen
 Design Filename: \\ovp\00\Jobs\4809\Ridge\CD\Xsect\100_5000.Xsect.dgn

\\ovp\00\Jobs\4809\Ridge\CD\Xsect\100_5000.Xsect.dgn