


PROJECT NO.	YEAR	SHEET NO.	TOTAL SHEETS
472-84817 PHASE I	2011	15	113



Plotted on: Tuesday, September 27, 2011 09:36 AM
 Plot Queue: \\ovp\00\PR\TBWLP
 Plot Scale: 20.000000:000000 Pen Table: \\ovp\00\Jobs\4809\Common\Highway\Library\plotpen\CC-2x36.pen
 Design Filename: \\ovp\00\Jobs\4809\Ridge\CD\Profile\Profile.dgn

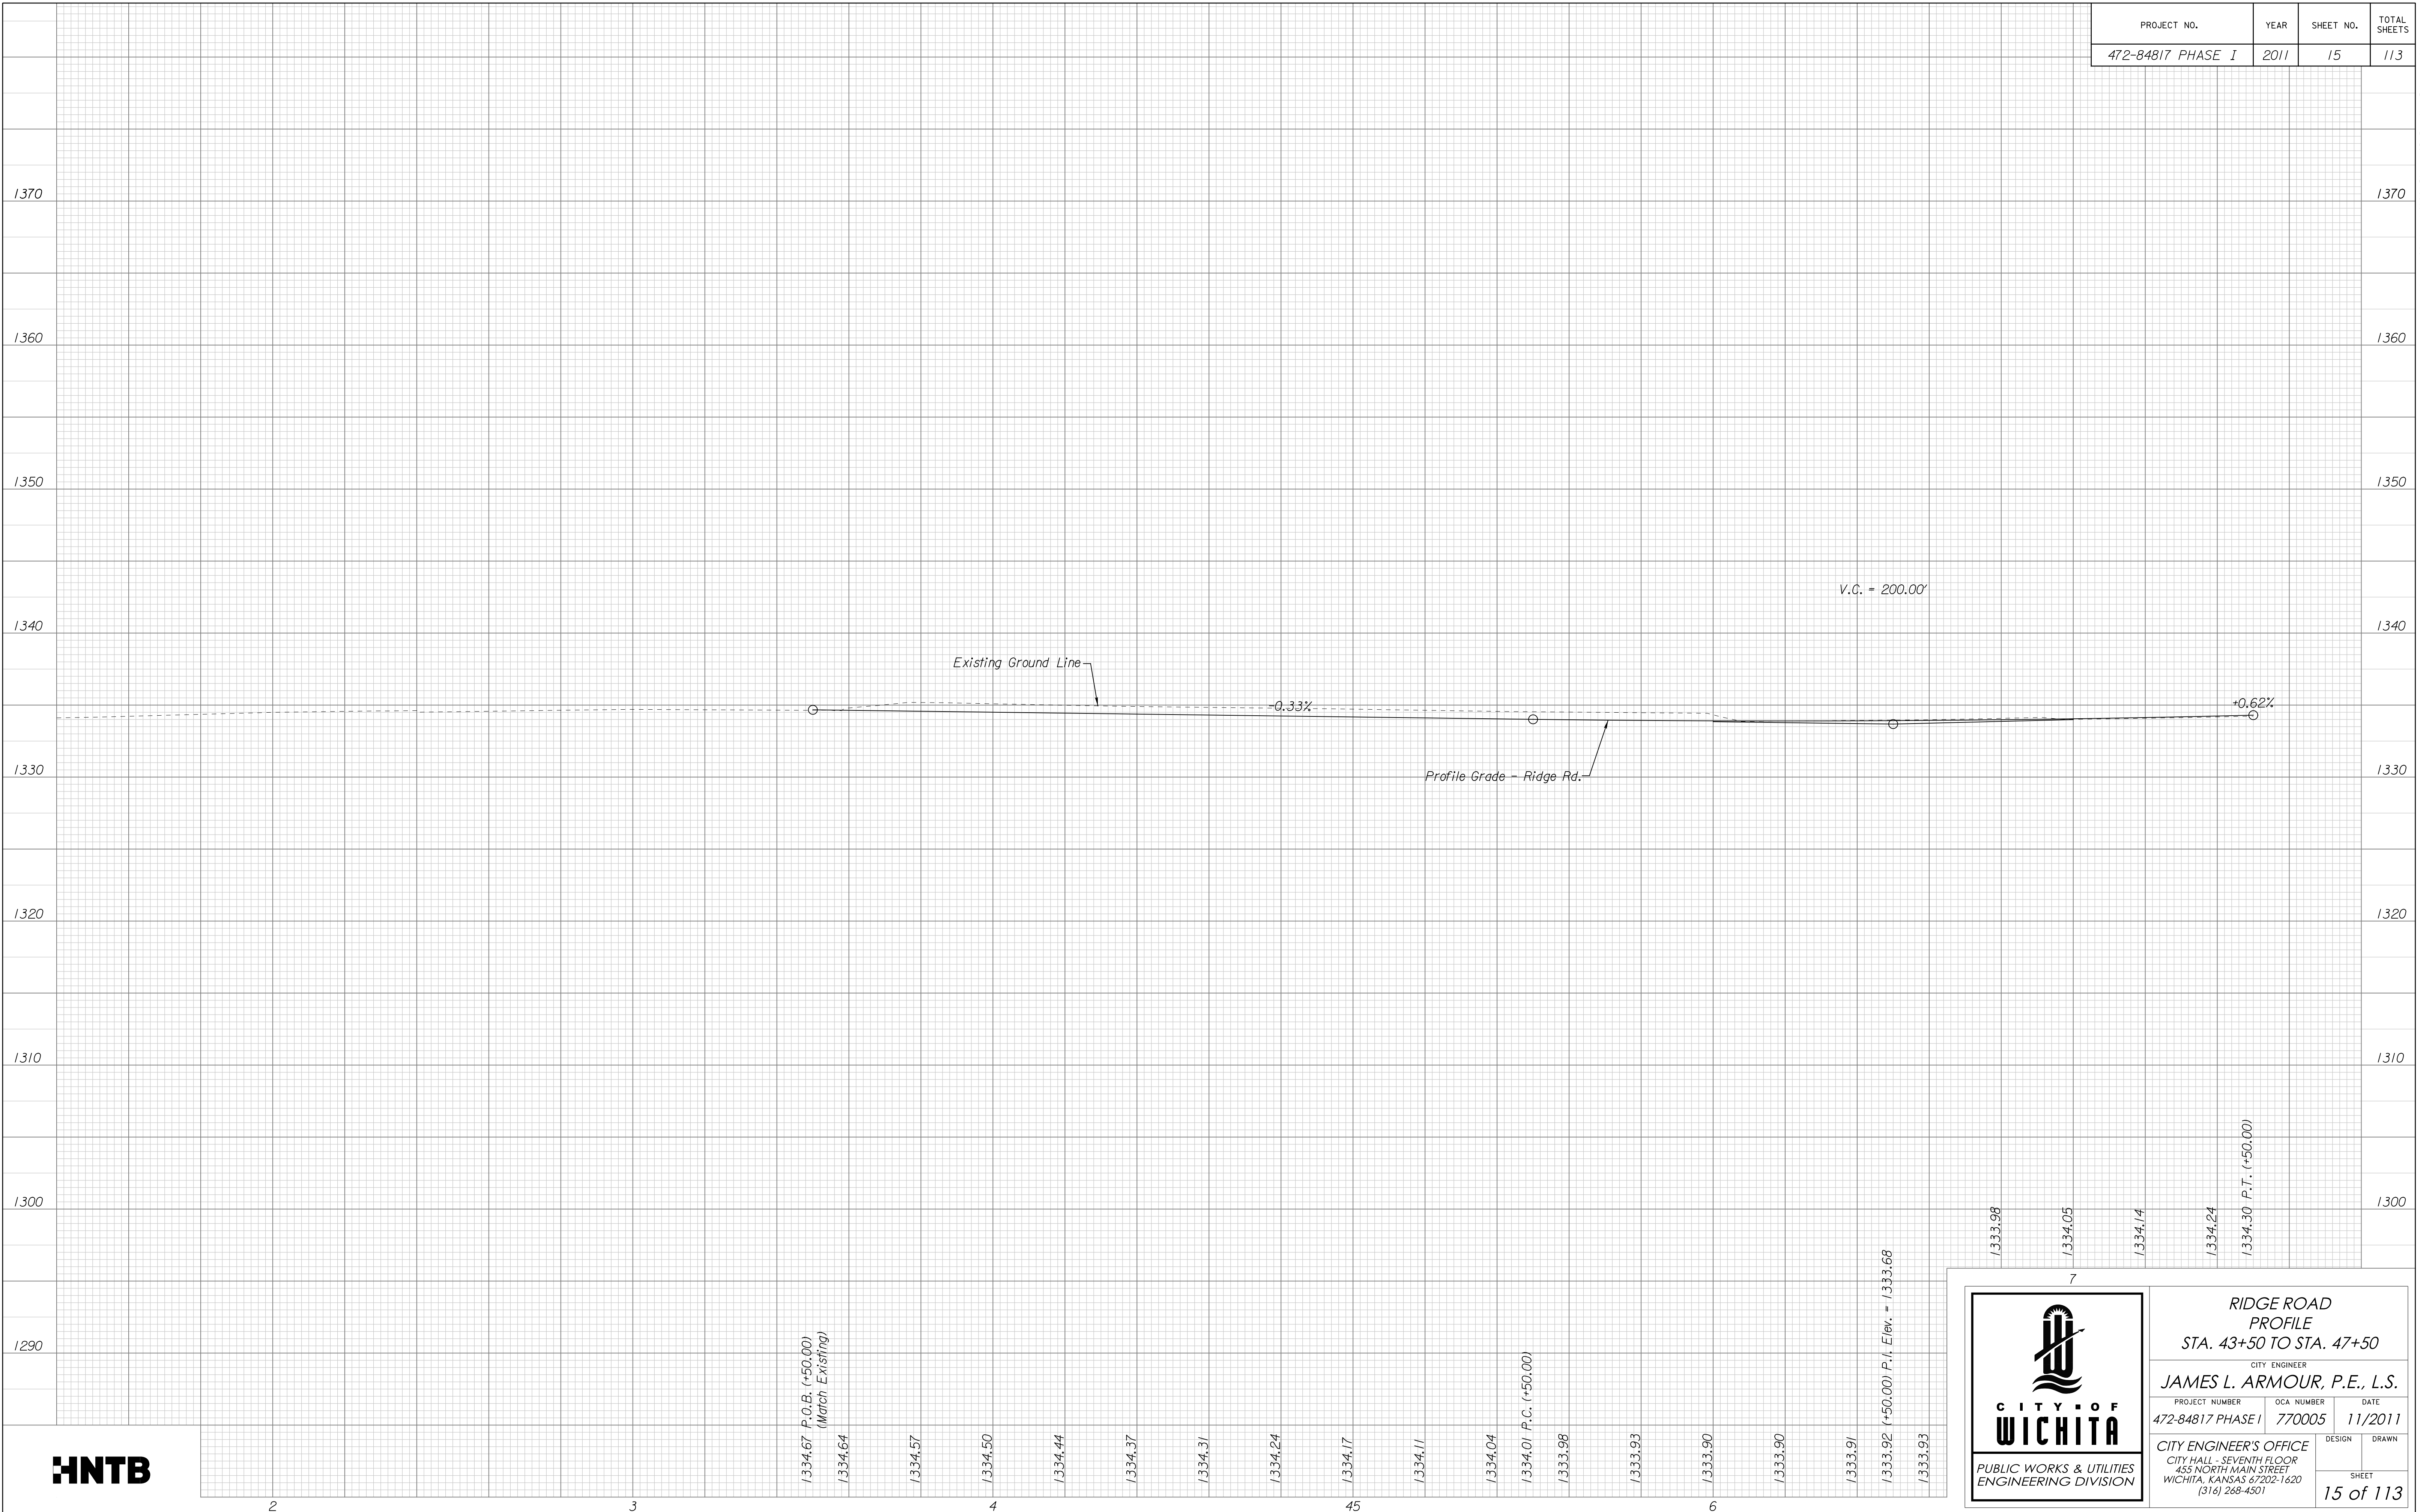

RIDGE ROAD PROFILE
 STA. 43+50 TO STA. 47+50

CITY ENGINEER
JAMES L. ARMOUR, P.E., L.S.

PROJECT NUMBER	OCA NUMBER	DATE
472-84817 PHASE I	770005	11/2011

CITY ENGINEER'S OFFICE
 CITY HALL - SEVENTH FLOOR
 455 NORTH MAIN STREET
 WICHITA, KANSAS 67202-1620
 (316) 268-4501

DESIGN DRAWN SHEET
 15 of 113