


PROJECT NO.	YEAR	SHEET NO.	TOTAL SHEETS
472-84817 PHASE I	2011	17	113



Plotted on: Tuesday, September 27, 2011 09:36 AM
 Plot Queue: \\ovpw00\PLTBWLP
 Plot Scale: 20.000000:0.000000 Pen Table: \\ovpw00\Jobs\4809\Common\Highway\Library\plotpen\CC-22x36.pen
 Design Filename: \\ovpw00\Jobs\4809\Ridge\CD\Profile\Profile.dgn

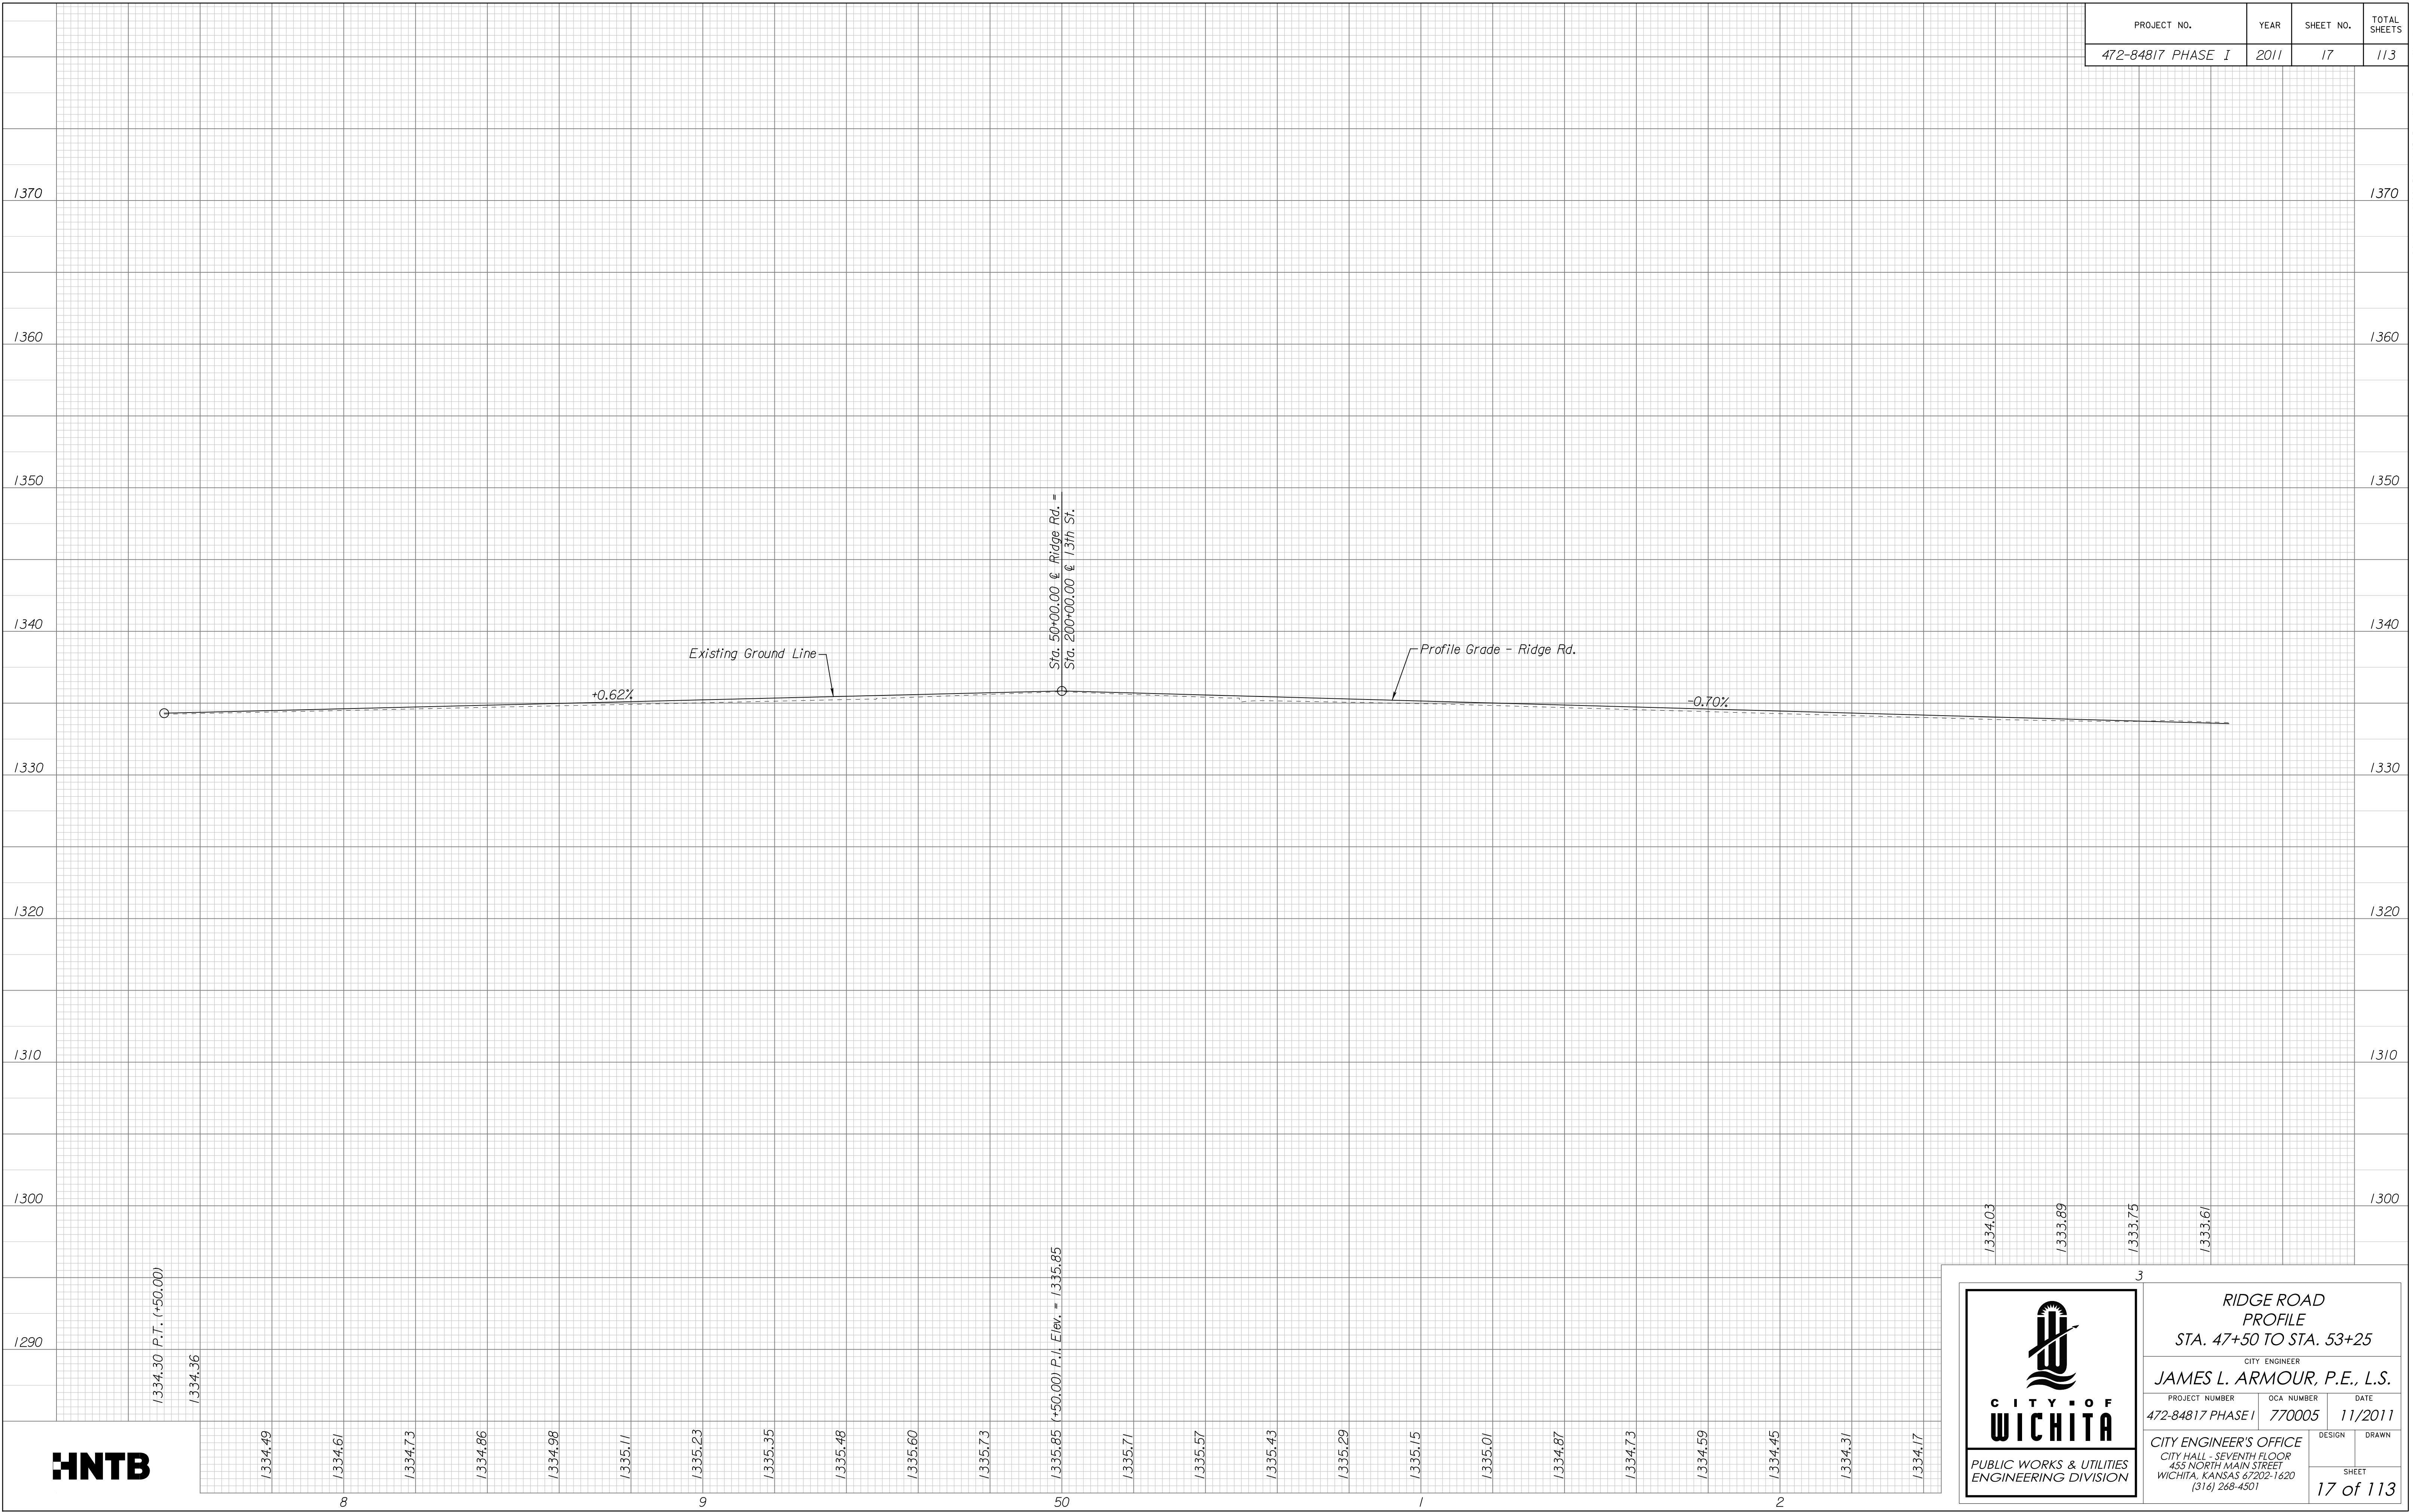

RIDGE ROAD PROFILE
 STA. 47+50 TO STA. 53+25

CITY ENGINEER
JAMES L. ARMOUR, P.E., L.S.

PROJECT NUMBER 472-84817 PHASE I	OCA NUMBER 770005	DATE 11/2011
-------------------------------------	----------------------	-----------------

CITY ENGINEER'S OFFICE
 CITY HALL - SEVENTH FLOOR
 455 NORTH MAIN STREET
 WICHITA, KANSAS 67202-1620
 (316) 268-4501

DESIGN	DRAWN
SHEET 17 of 113	