


PROJECT NO.	YEAR	SHEET NO.	TOTAL SHEETS
472-84817 PHASE I	2011	19	113



Plotted on: Tuesday, September 27, 2011 09:37 AM  
 mbechtel Plot Queue: \\ovpw00\PR\TBW\_LP  
 Plot Scale: 20.000000:000000 Pen Table: \\ovpw00\Jobs\4809\Common\Highway\Library\plotpen\CC-22x35.pen  
 Design Filename: \\ovpw00\Jobs\4809\Ridge\CD\Profile\Profile.dgn

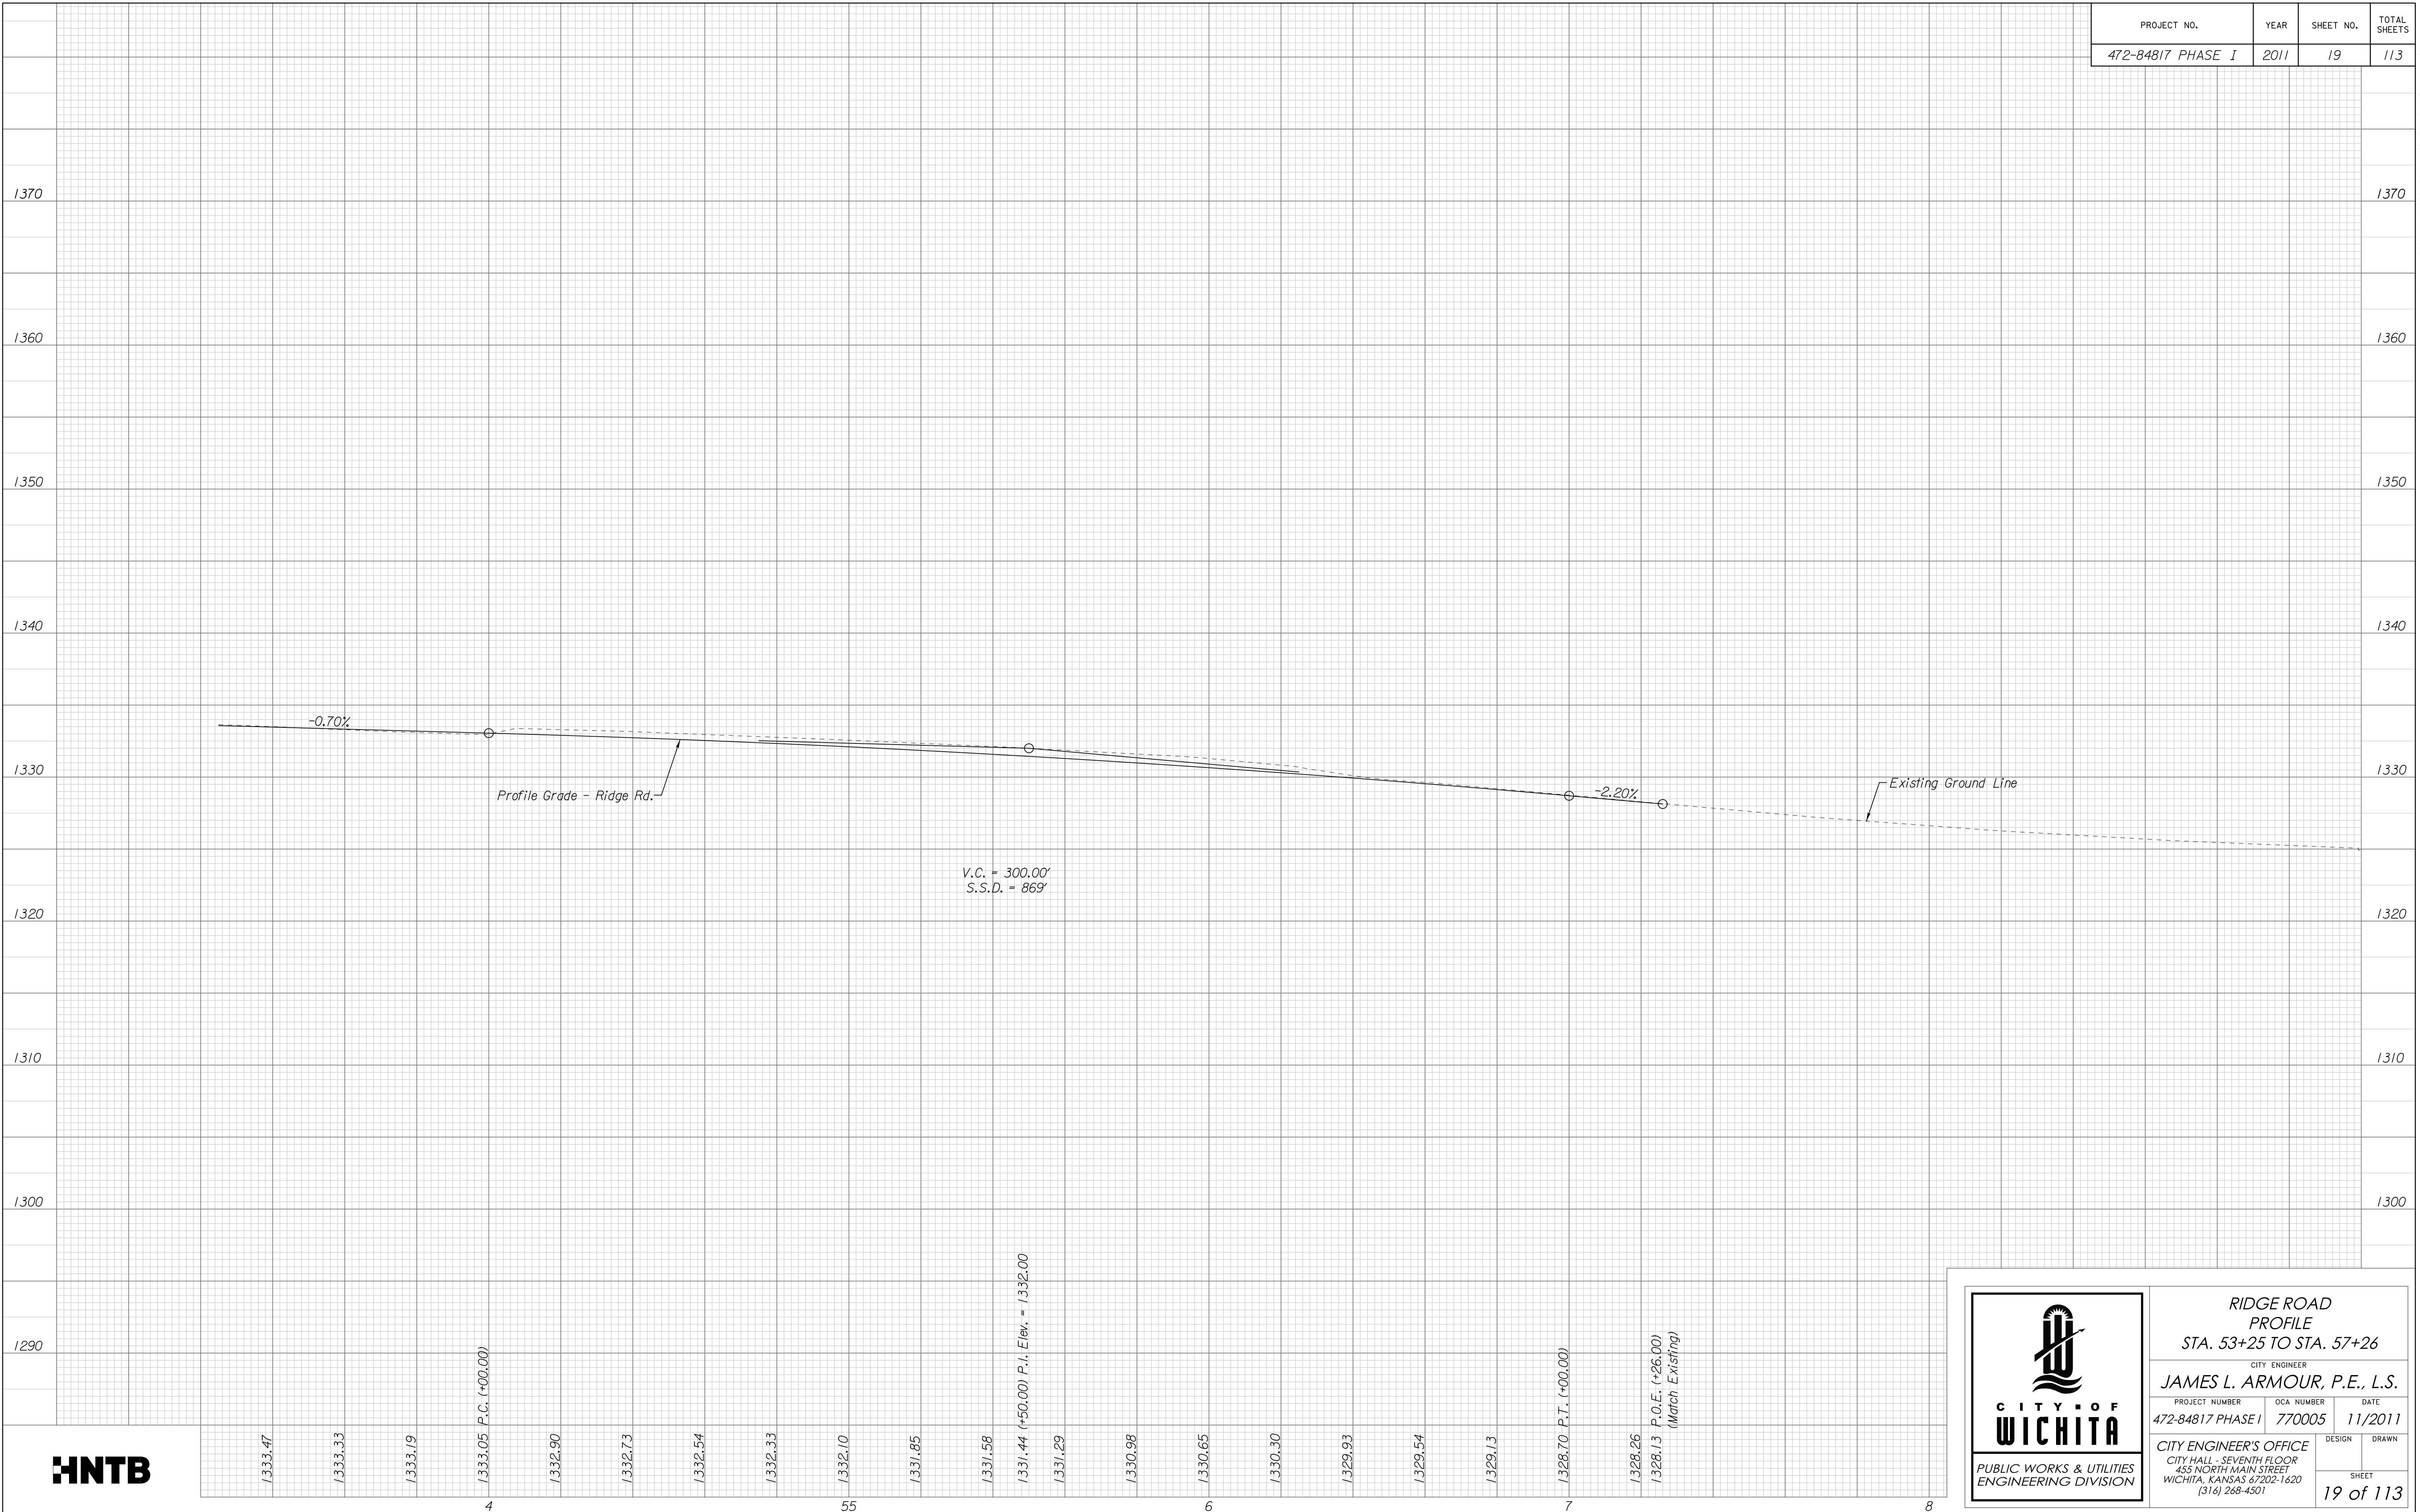

1333.47  
 1333.33  
 1333.19  
 1333.05 P.C. (+00.00)  
 1332.90  
 1332.73  
 1332.54  
 1332.33  
 1332.10  
 1331.85  
 1331.58  
 1331.44 (+50.00) P.I. ELEV. = 1332.00  
 1331.29  
 1330.98  
 1330.65  
 1330.30  
 1329.93  
 1329.54  
 1329.13  
 1328.70 P.T. (+00.00)  
 1328.26  
 1328.13 P.O.E. (+26.00)  
 (Match Existing)



**RIDGE ROAD PROFILE**  
 STA. 53+25 TO STA. 57+26  
 CITY ENGINEER  
**JAMES L. ARMOUR, P.E., L.S.**  
 PROJECT NUMBER 472-84817 PHASE I OCA NUMBER 770005 DATE 11/2011  
 CITY ENGINEER'S OFFICE  
 CITY HALL - SEVENTH FLOOR  
 455 NORTH MAIN STREET  
 WICHITA, KANSAS 67202-1620  
 (316) 268-4501  
 DESIGN DRAWN SHEET  
 19 of 113