


PROJECT NO.	YEAR	SHEET NO.	TOTAL SHEETS
472-84817 PHASE I	2011	27	113



Plotted on: Thursday September 29, 2011 04:28 PM
 mbechtel
 Plot Queue: \\ovp00\ovp1\TBWLP
 Plot Scale: 20.000000:000000 Pen Table: \\ovp00\jobs\4809\Highway\Library\lot\pen\CC-22x36.pen
 Design Filename: \\ovp00\jobs\4809\Ridge\CD\Drainage\Pipe\Hdg_pipe.dgn

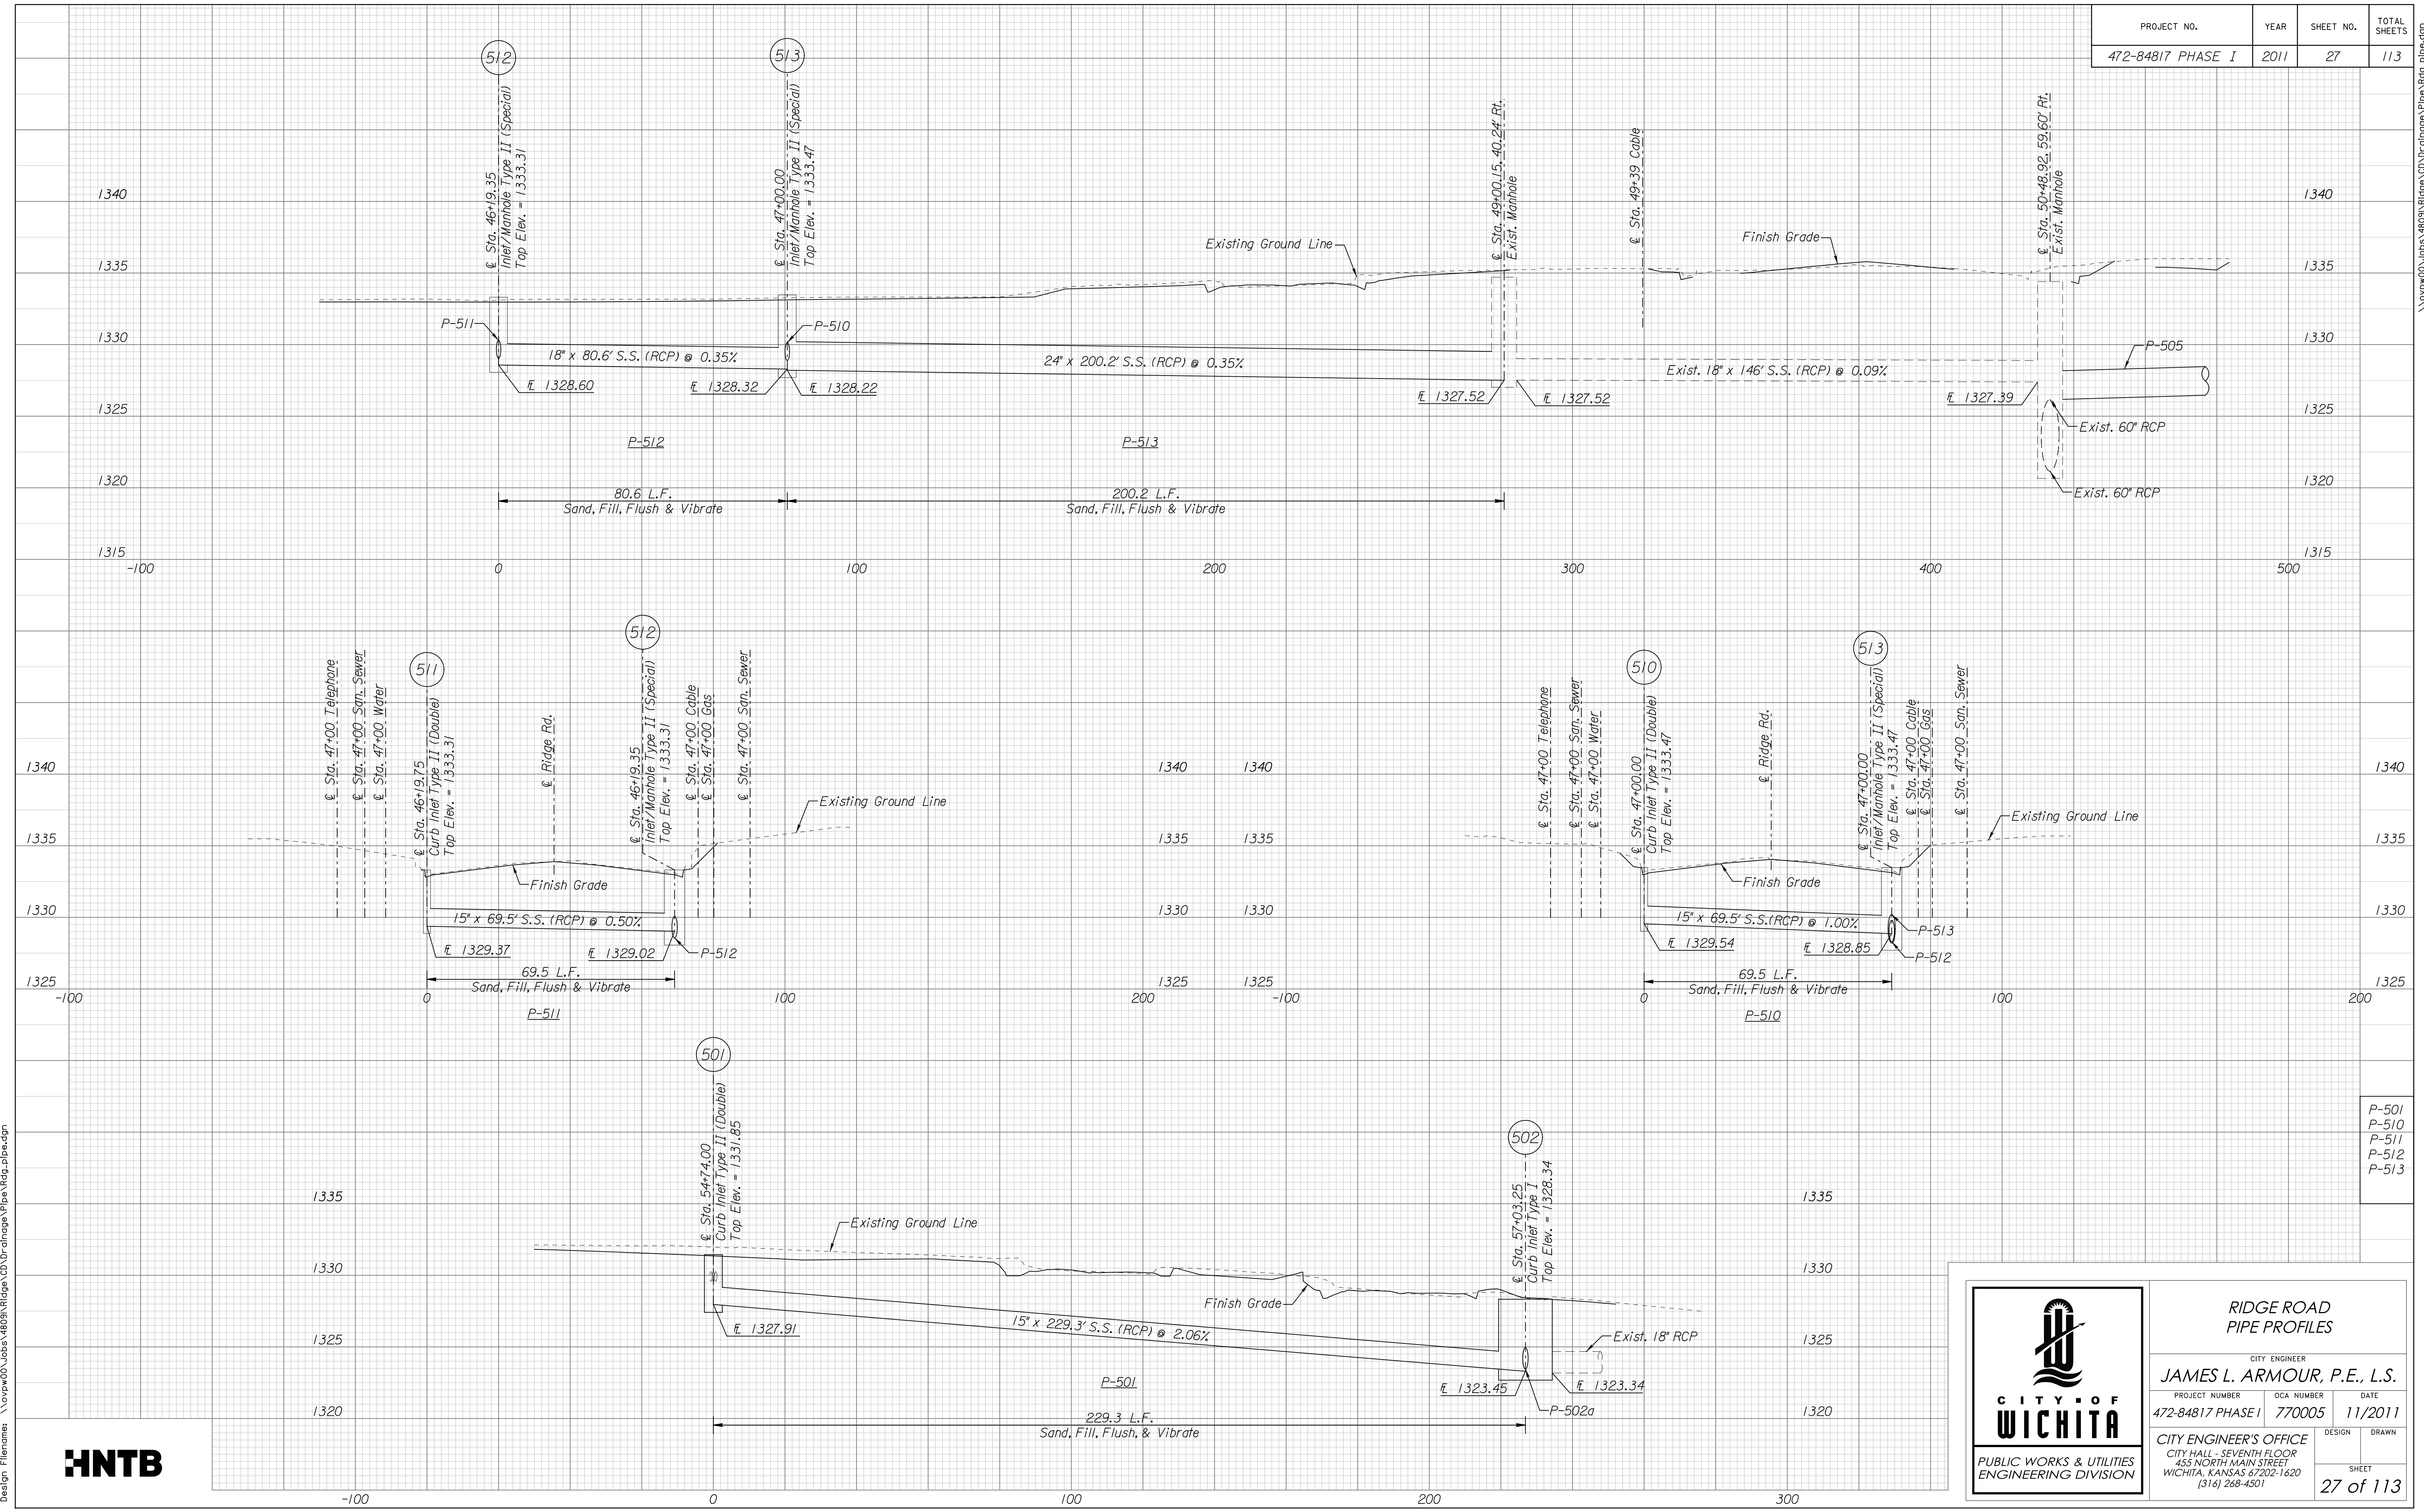

P-501
 P-510
 P-511
 P-512
 P-513



RIDGE ROAD PIPE PROFILES

CITY ENGINEER
JAMES L. ARMOUR, P.E., L.S.

PROJECT NUMBER	OCA NUMBER	DATE
472-84817 PHASE I	770005	11/2011

CITY ENGINEER'S OFFICE
 CITY HALL - SEVENTH FLOOR
 455 NORTH MAIN STREET
 WICHITA, KANSAS 67202-1620
 (316) 268-4501

DESIGN DRAWN
 SHEET
27 of 113