


PROJECT NO.	YEAR	SHEET NO.	TOTAL SHEETS
472-84817 PHASE I	2011	55	113

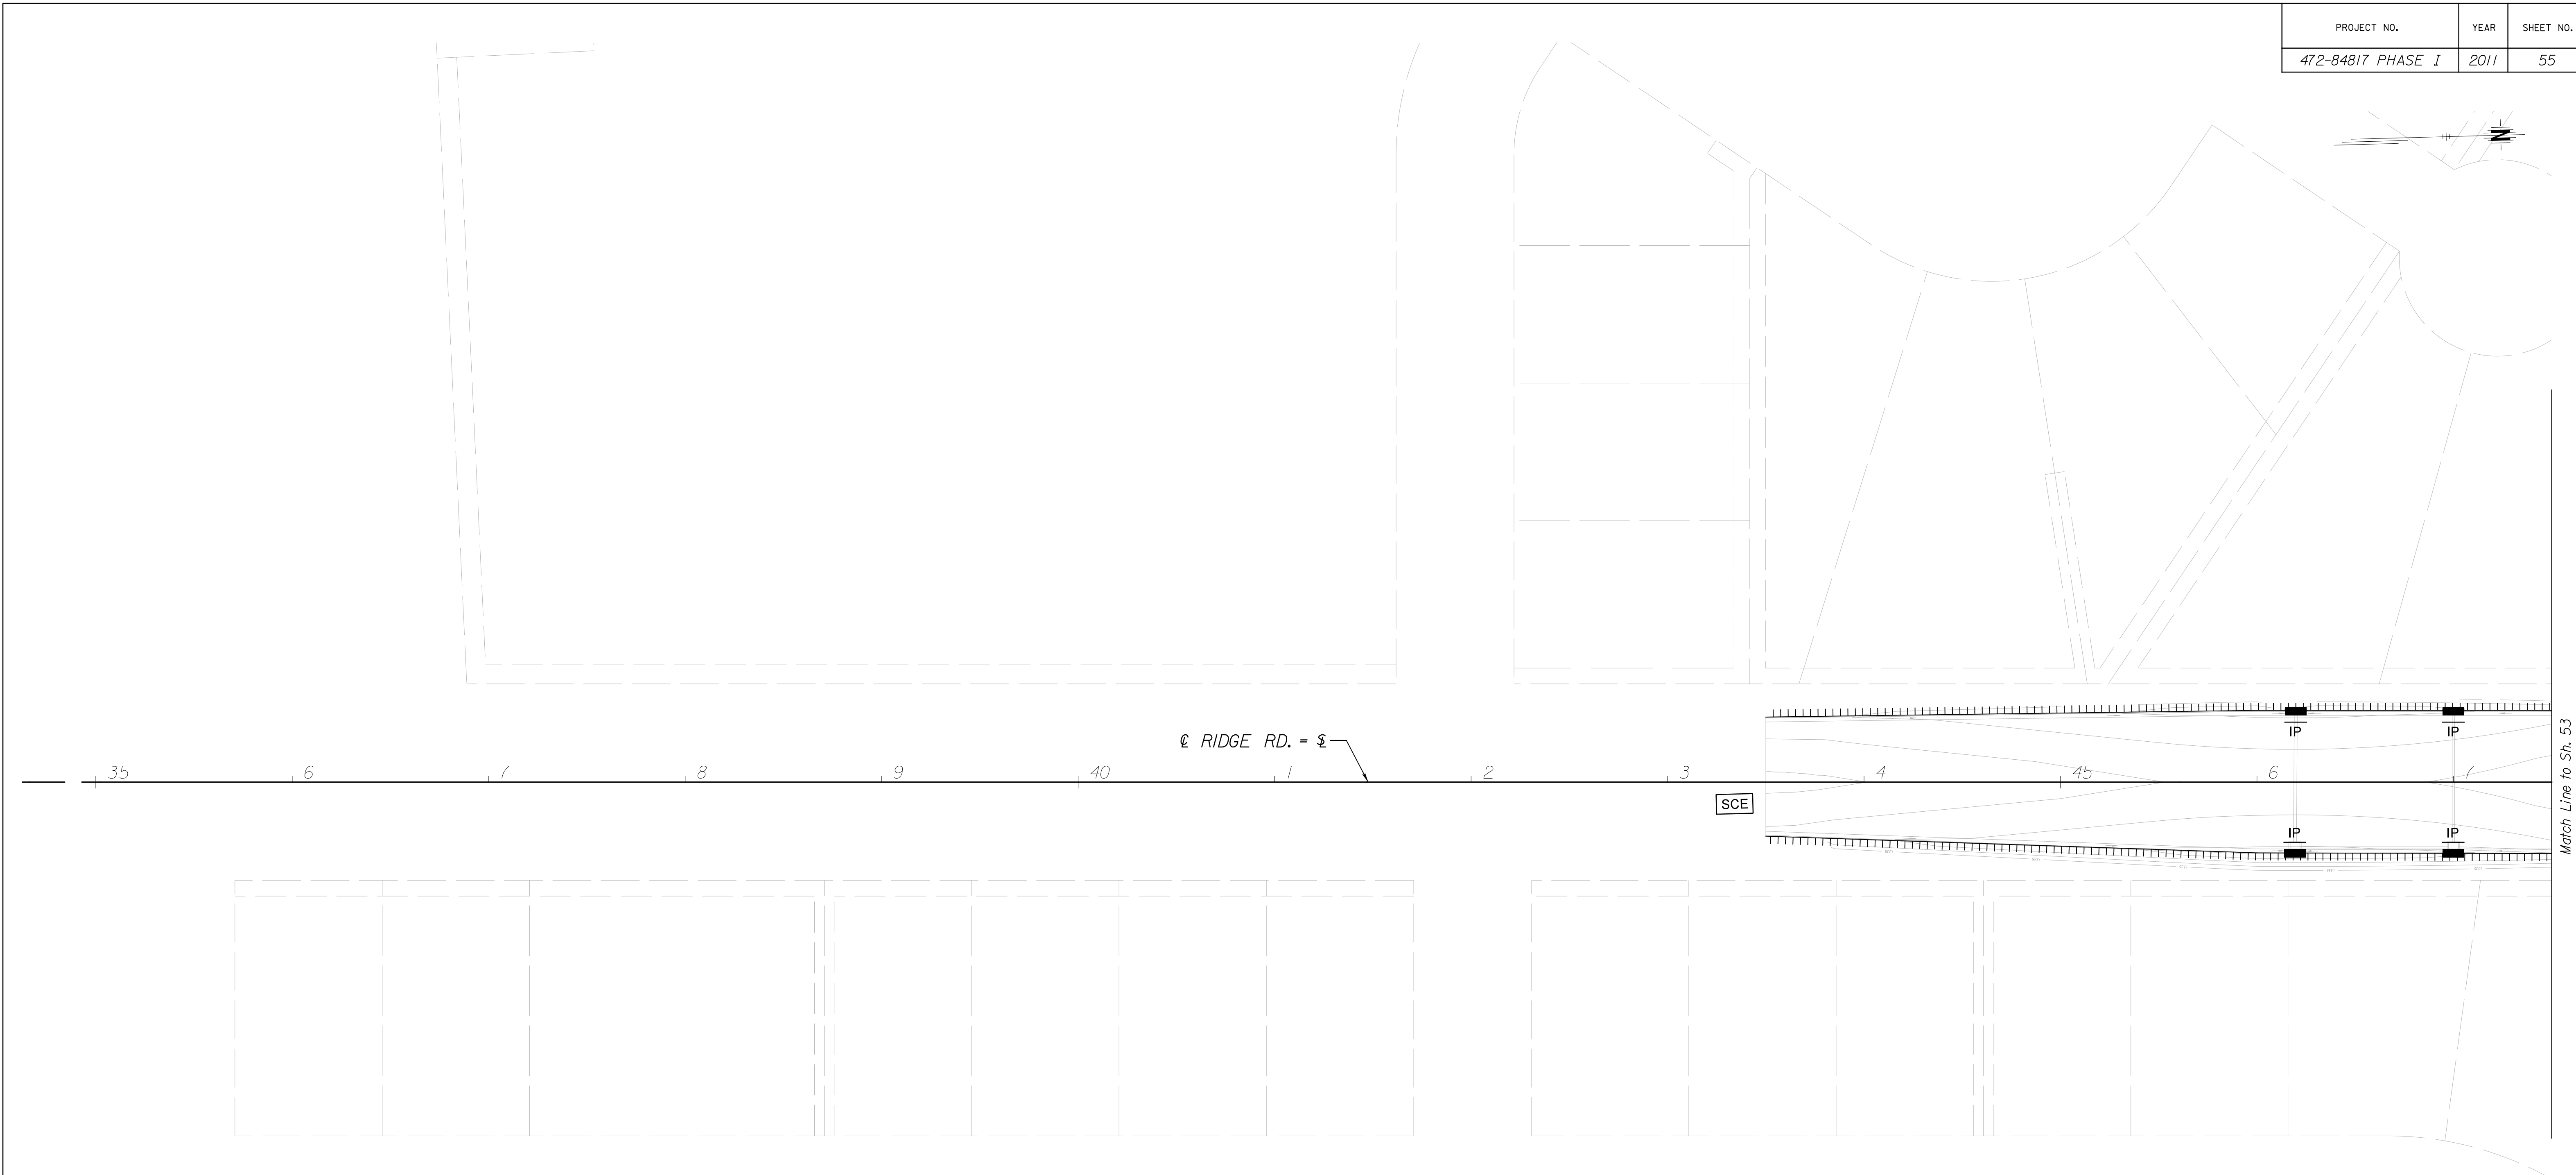

Plotted on: Thursday, September 29, 2011 04:23 PM
 mbechtel Plot Queue: \\ovp\00\PL\BWLIP
 Plot Scale: 40,000,000:000000 Pen Table: \\ovp\00\Jobs\48091\Common\Highway\Library\lob\pen\CC-22x35.pen
 Design Filename: \\ovp\00\Jobs\48091\Ridge\CD\Plan\Rdg_SWPP-plan.dgn



- Legend**
- I Storm Water Flume Inlet
 - S, W, I Storm Water Inlet
 - IP Inlet/Flume Protection
 - S, H - Silt Fence or Haybale BMP
 - B, C, P Back of Curb Protection
 - SCE Stabilized Construction Entrance



RIDGE ROAD SWPPP		
STA. 43+50 TO STA. 47+50		
CITY ENGINEER		
JAMES L. ARMOUR, P.E., L.S.		
PROJECT NUMBER	OCA NUMBER	DATE
472-84817 PHASE I	770005	11/2011
CITY ENGINEER'S OFFICE		DESIGN
CITY HALL - SEVENTH FLOOR		DRAWN
455 NORTH MAIN STREET		SHEET
WICHITA, KANSAS 67202-1620		55 of 113
(316) 268-4501		