



PROJECT NO.	YEAR	SHEET NO.	TOTAL SHEETS
472-84817 PHASE I	2011	58	113

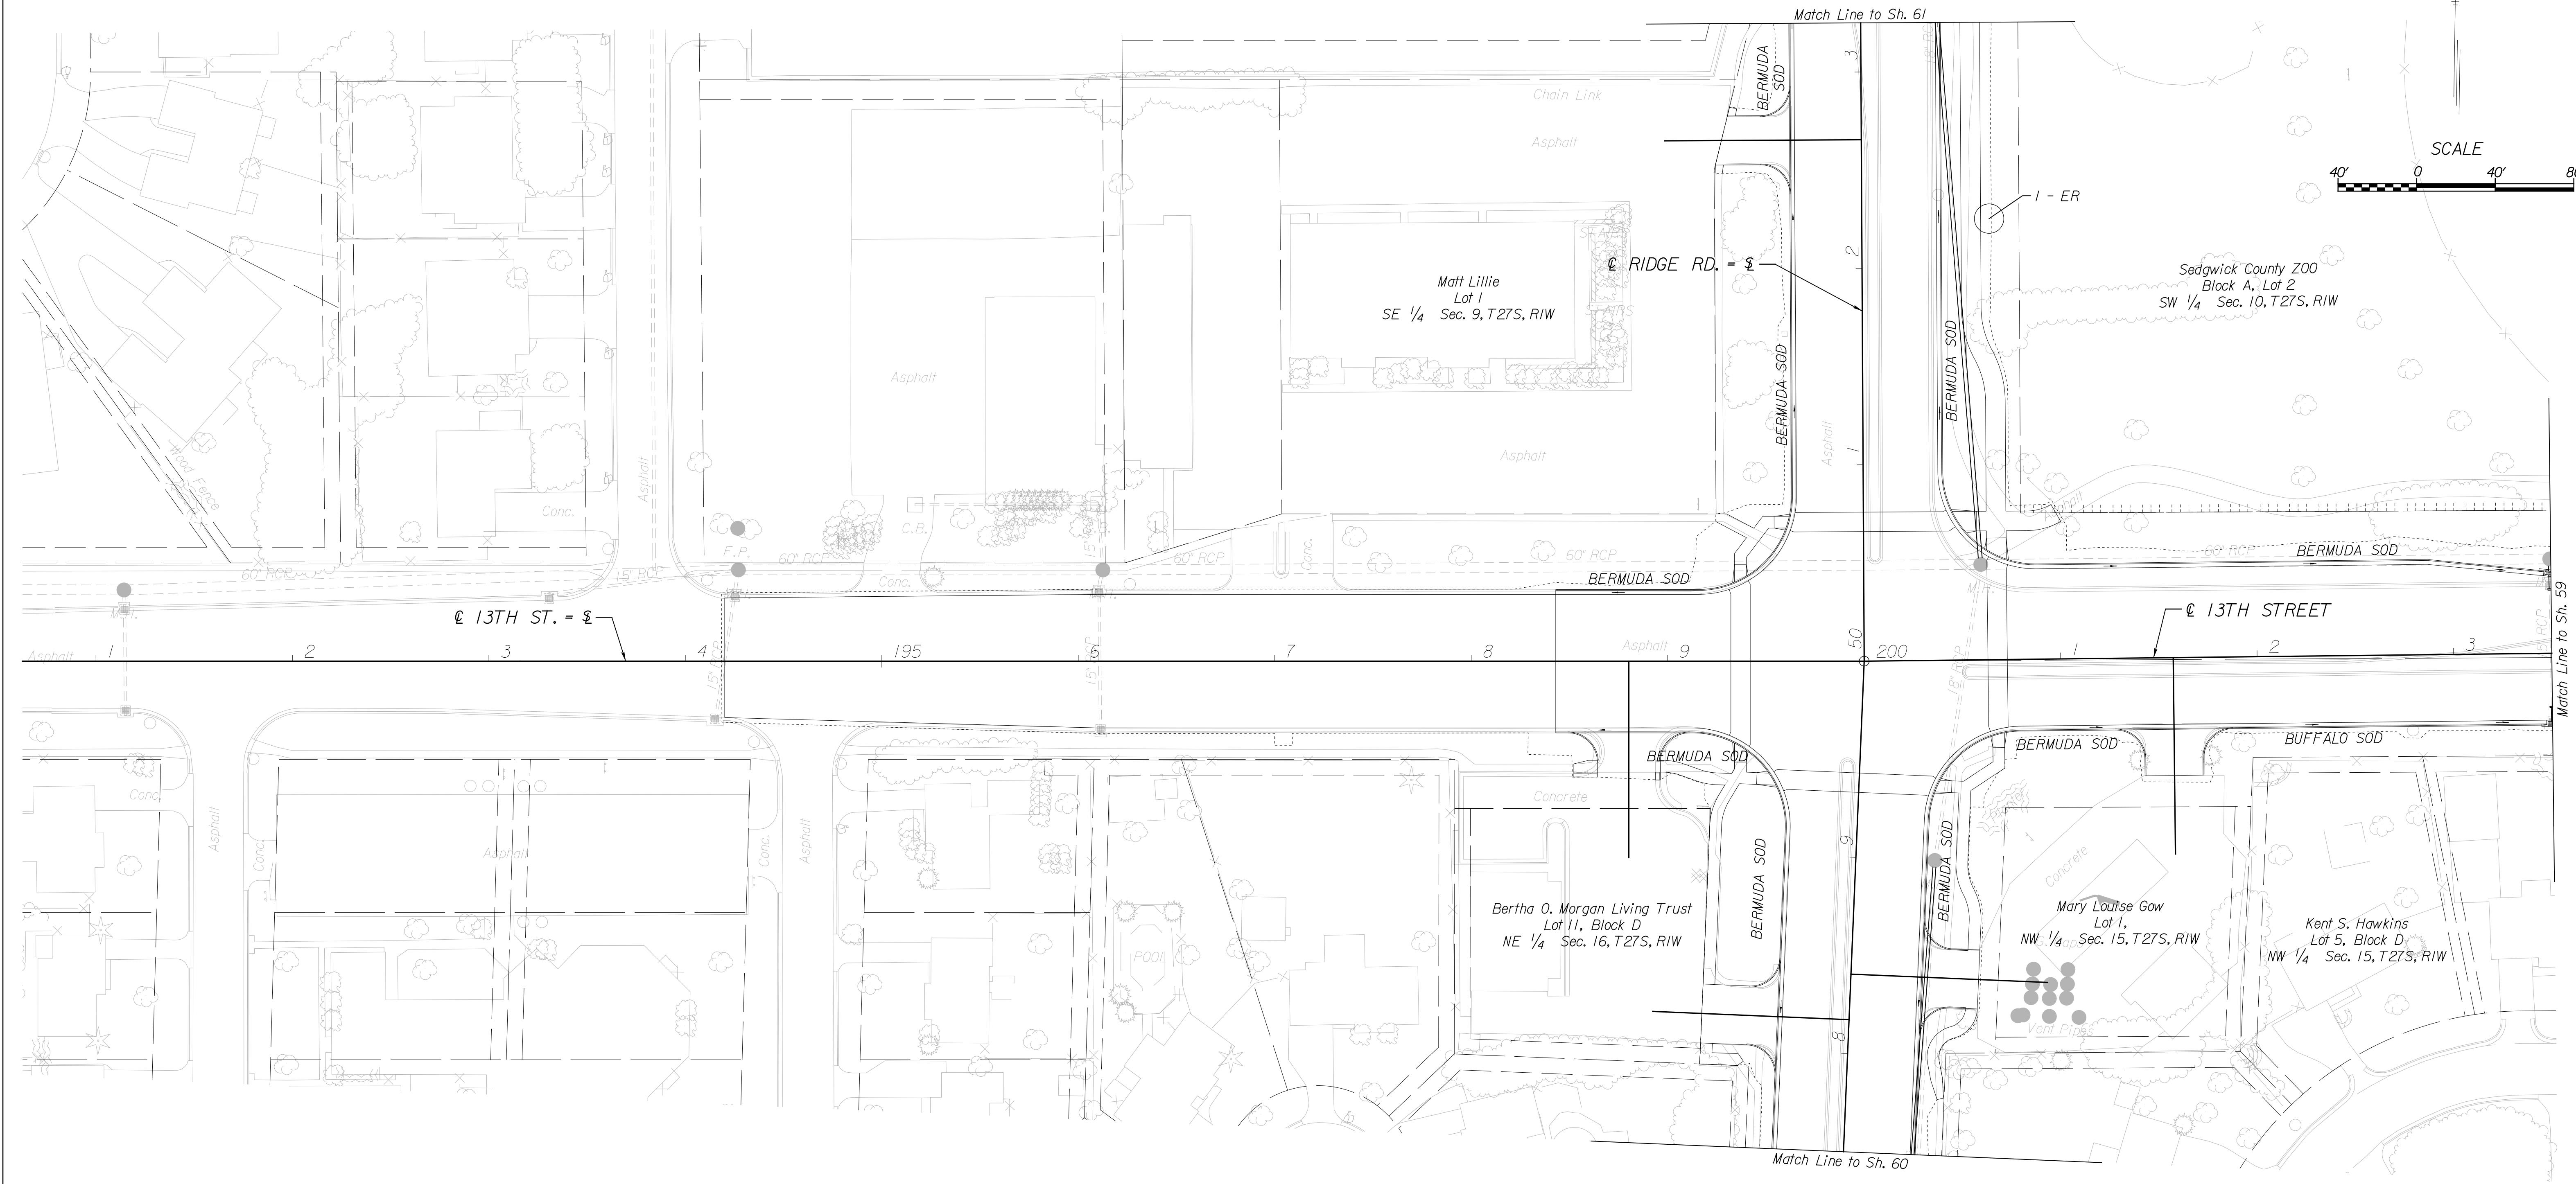

Plotted on: Tuesday, September 27, 2011 09:44 AM
 Plot Queue: \\ovp\00\PL\TB\LP
 Plot Scale: 40,000,000:000000 Pen Table: \\ovp\00\Jobs\4809\Highway\Library\lib\pen\CC-22x35.pen
 Design Filename: \\ovp\00\Jobs\4809\Highway\CD\Plan\13th\13th-scpe-plan.dgn

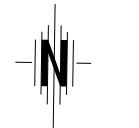

13TH STREET LANDSCAPE PLAN STA. 194+20 TO STA. 203+50		
CITY ENGINEER JAMES L. ARMOUR, P.E., L.S.		
PROJECT NUMBER 472-84817 PHASE I	OCA NUMBER 770005	DATE 11/2011
CITY ENGINEER'S OFFICE CITY HALL - SEVENTH FLOOR 455 NORTH MAIN STREET WICHITA, KANSAS 67202-1620 (316) 268-4501		DESIGN DRAWN SHEET 58 of 113