


|                   |      |           |              |
|-------------------|------|-----------|--------------|
| PROJECT NO.       | YEAR | SHEET NO. | TOTAL SHEETS |
| 472-84817 PHASE I | 2011 | 76        | 113          |

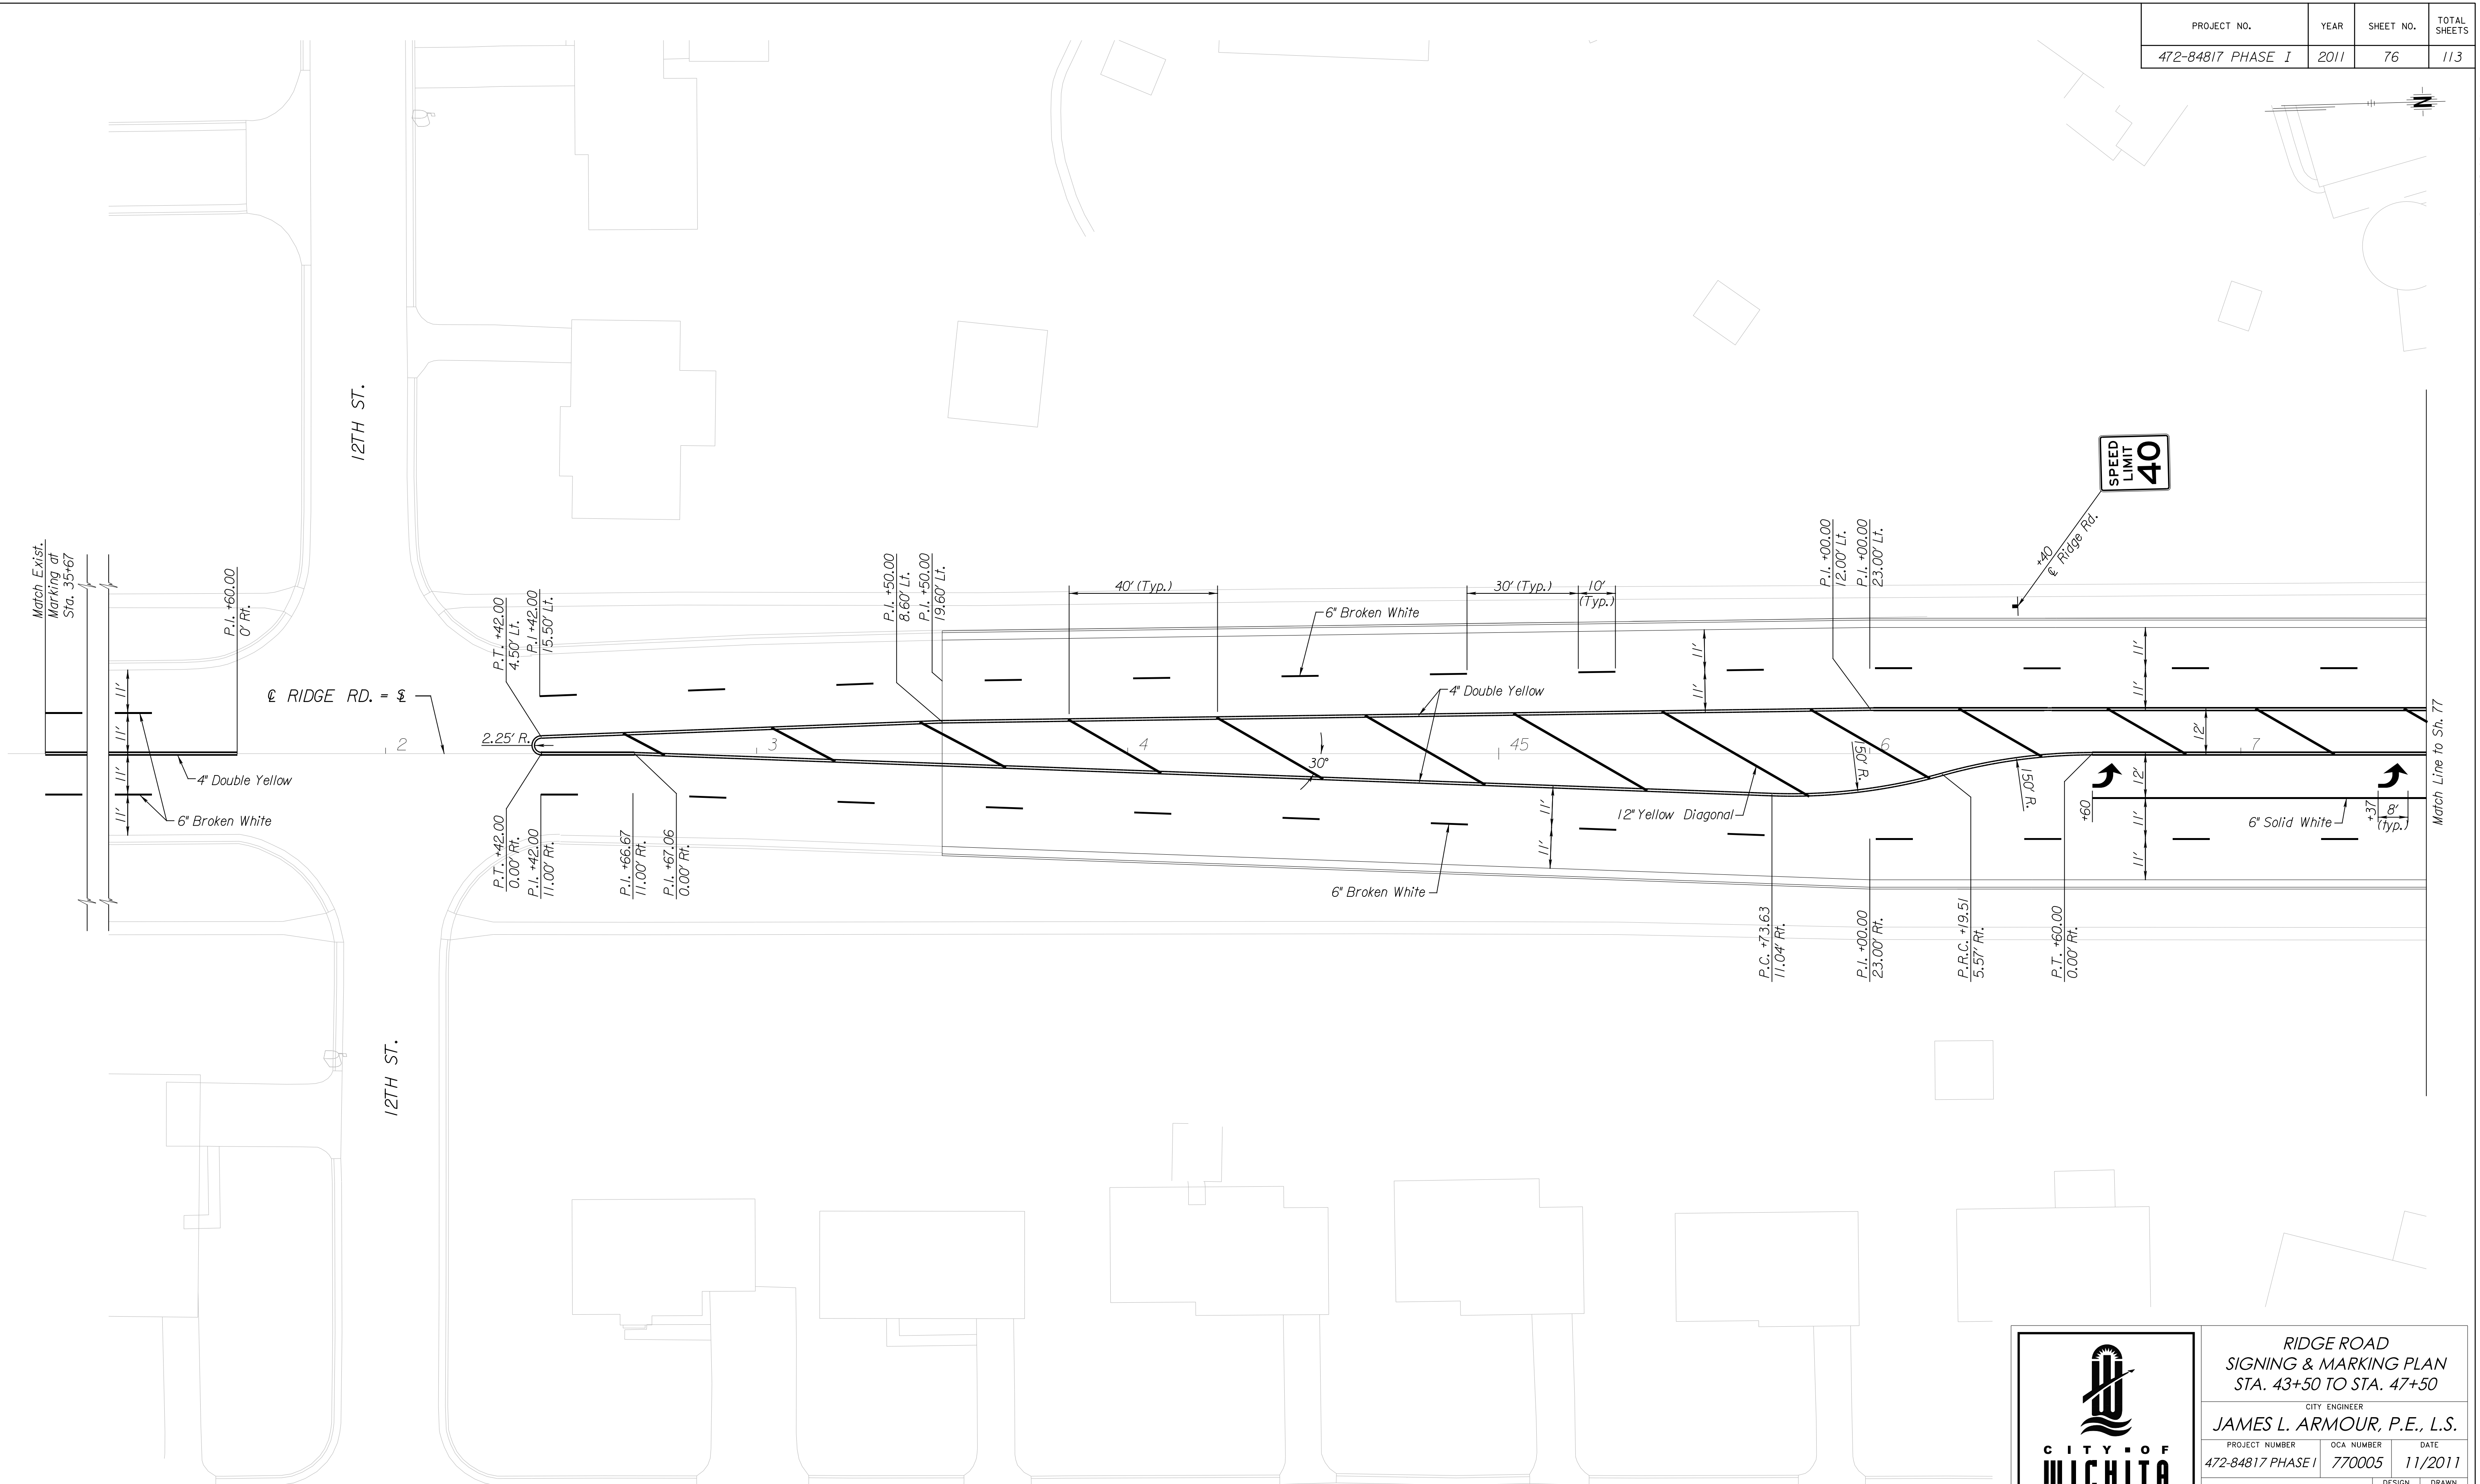

Plotted on: Tuesday, September 27, 2011 09:45 AM  
 Plot Queue: \\svp\00\PL\TBWLP  
 Plot Scale: 20.000000:1.000000 Pen Table: \\svp\00\Jobs\4809\Common\Highway\Library\lob\pen\CC-22x36.pen  
 Design Filename: \\svp\00\Jobs\4809\Ridge\CD\Sign\Rdg\_sigr\mark-plan.dgn



|  |                      |  |
|--|----------------------|--|
| <b>RIDGE ROAD<br/>         SIGNING &amp; MARKING PLAN<br/>         STA. 43+50 TO STA. 47+50</b>                              |                      |  |
| CITY ENGINEER<br><b>JAMES L. ARMOUR, P.E., L.S.</b>  |                      |  |
| PROJECT NUMBER<br>472-84817 PHASE I  | OCA NUMBER<br>770005 | DATE<br>11/2011                              |
| CITY ENGINEER'S OFFICE<br>CITY HALL - SEVENTH FLOOR<br>455 NORTH MAIN STREET<br>WICHITA, KANSAS 67202-1620<br>(316) 268-4501 |                      | DESIGN<br>DRAWN<br>SHEET<br><b>76 of 113</b> |