
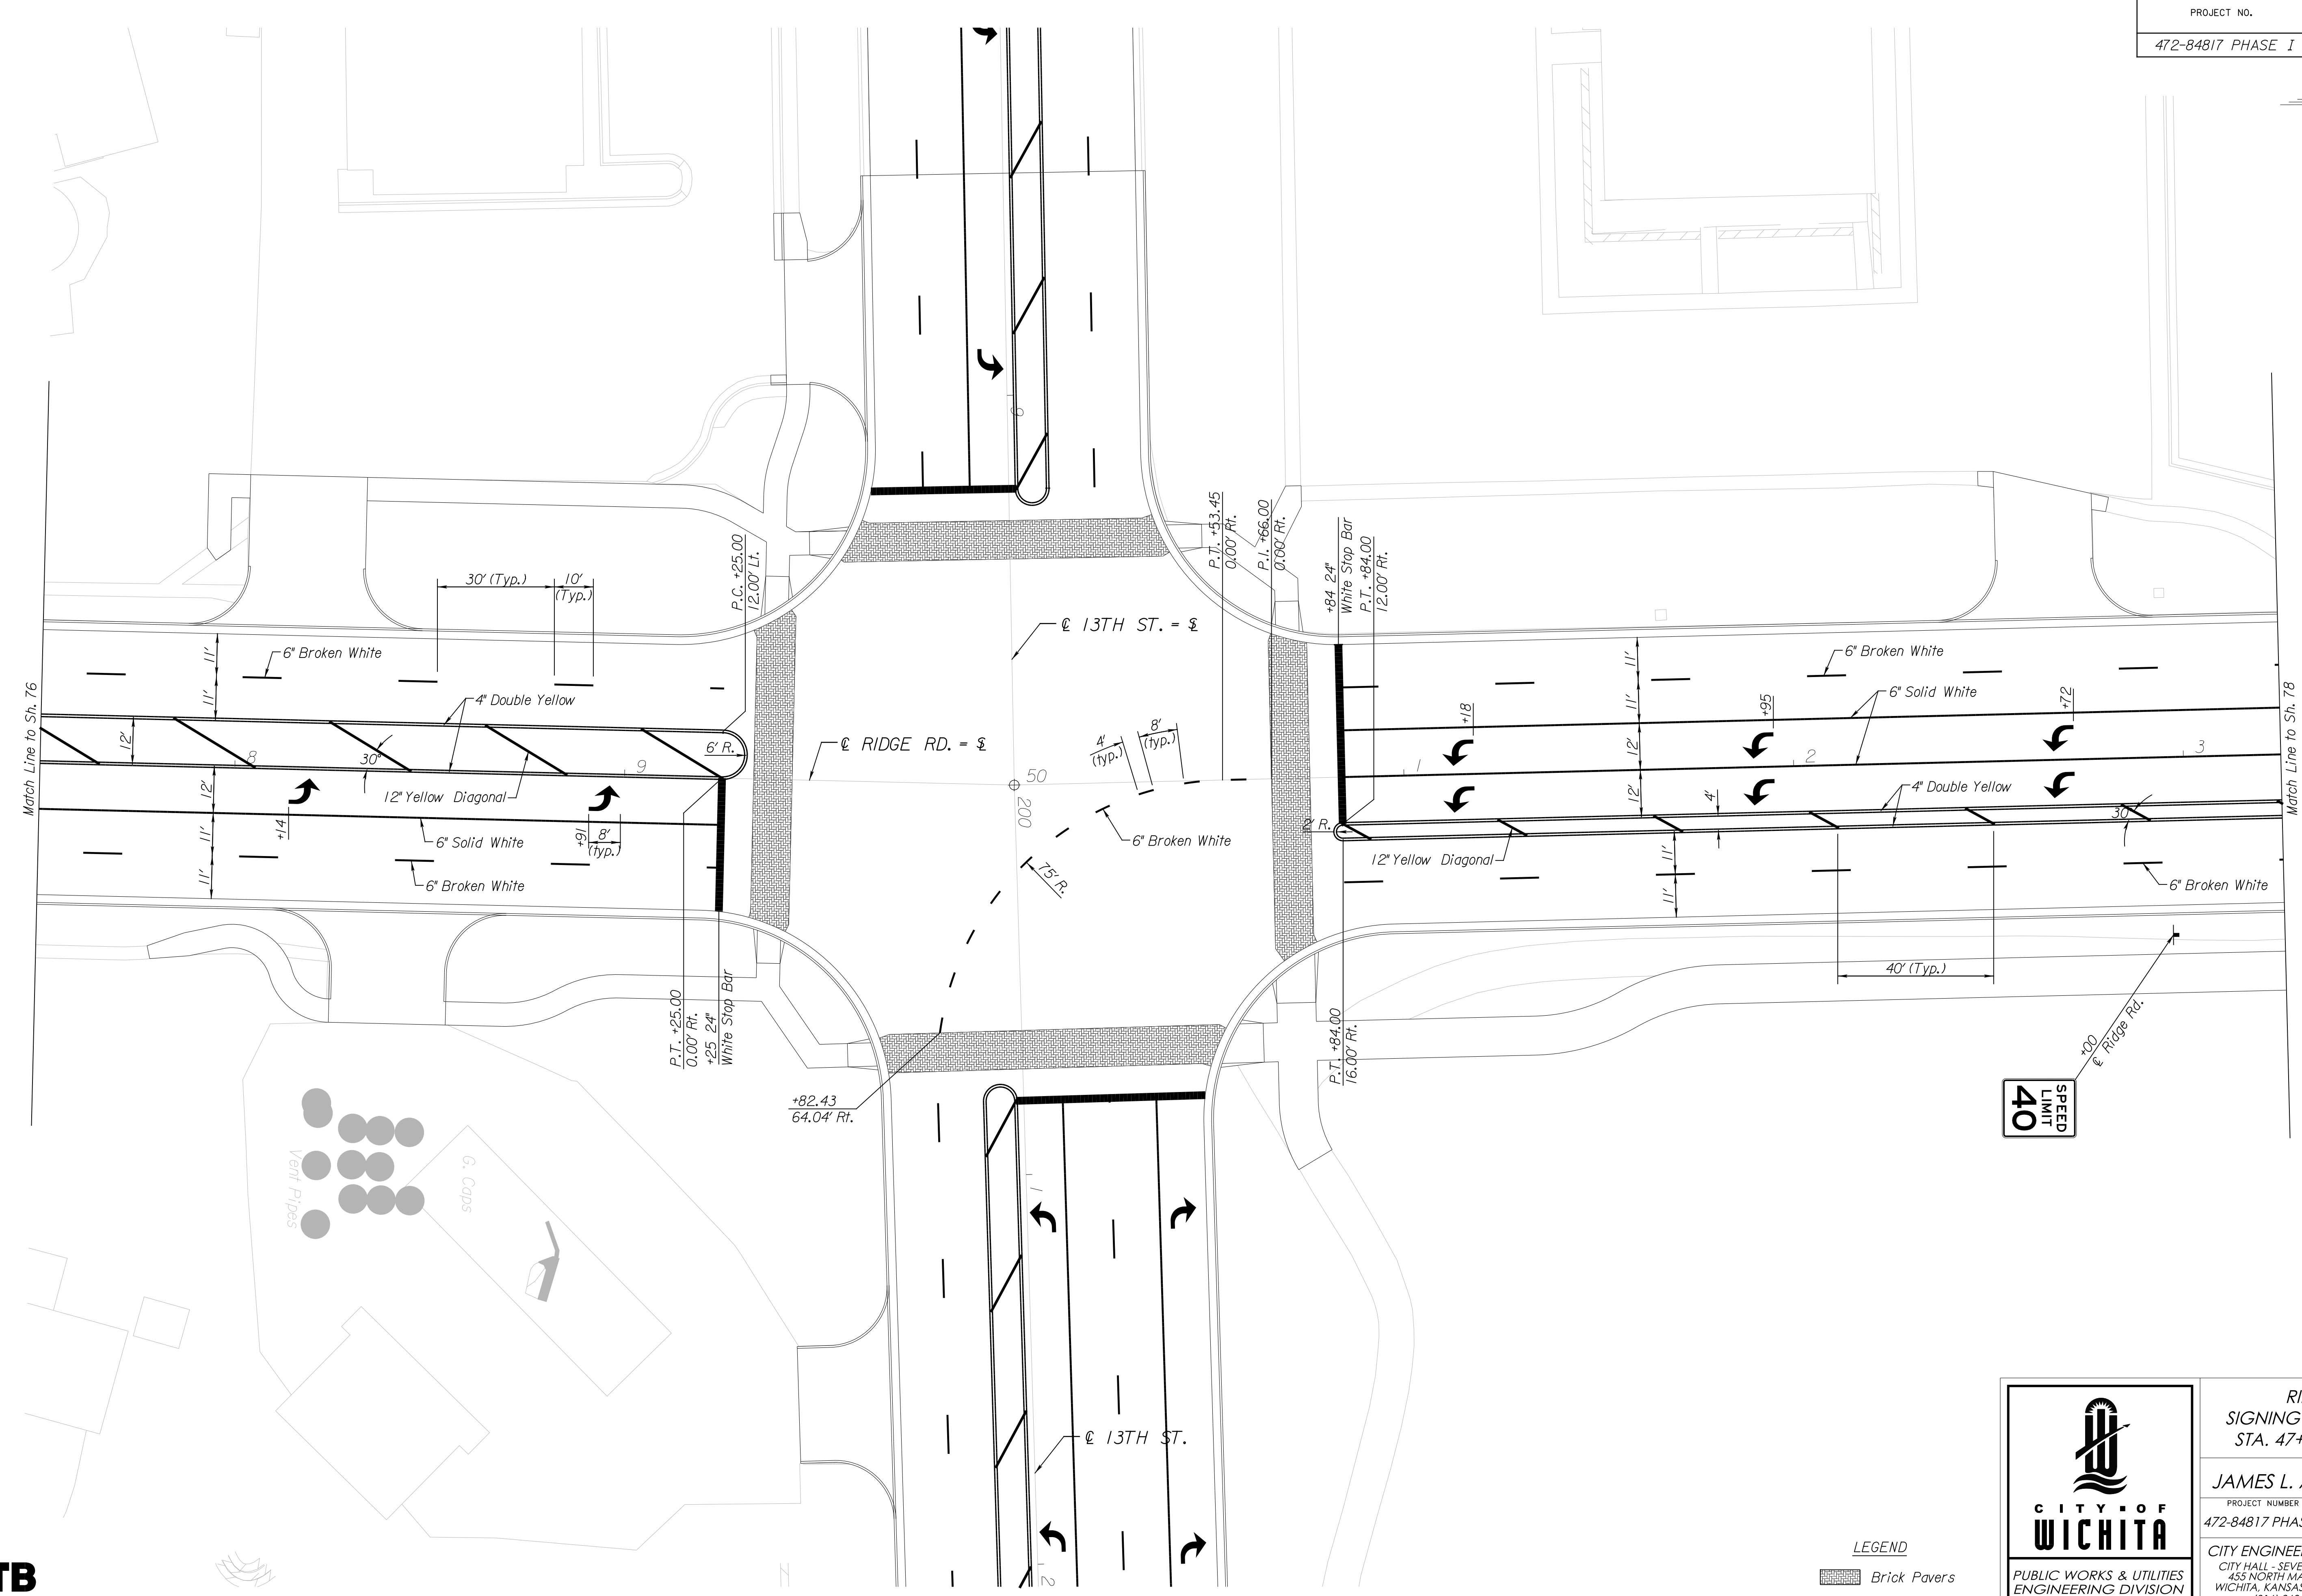


| | | | |
|-------------------|------|-----------|--------------|
| PROJECT NO. | YEAR | SHEET NO. | TOTAL SHEETS |
| 472-84817 PHASE I | 2011 | 77 | 113 |

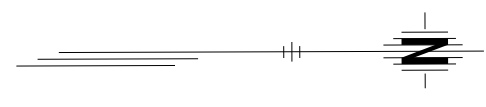

Match Line to Sh. 76

Match Line to Sh. 78

Plotted on: Tuesday, September 27, 2011 09:46 AM
 Plot Queue: \\svpaw00\pl\TBWLP
 Plot Scale: 20.000000:0.000000 Pen Table: \\svpaw00\Jobs\4809\Highway\Library\lob\pen\CC-22x35.pen
 Design Filename: \\svpaw00\Jobs\4809\Ridge\CD\Sign\Rdg_sigr\mark-plan.dgn



LEGEND
 Brick Pavers



**RIDGE ROAD
 SIGNING & MARKING PLAN
 STA. 47+50 TO STA. 53+25**

CITY ENGINEER
JAMES L. ARMOUR, P.E., L.S.

| | | |
|-------------------|------------|---------|
| PROJECT NUMBER | OCA NUMBER | DATE |
| 472-84817 PHASE I | 770005 | 11/2011 |

CITY ENGINEER'S OFFICE
 CITY HALL - SEVENTH FLOOR
 455 NORTH MAIN STREET
 WICHITA, KANSAS 67202-1620
 (316) 268-4501

DESIGN DRAWN SHEET
 77 of 113

\\svpaw00\Jobs\4809\Ridge\CD\Sign\Rdg_sigr\mark-plan.dgn