
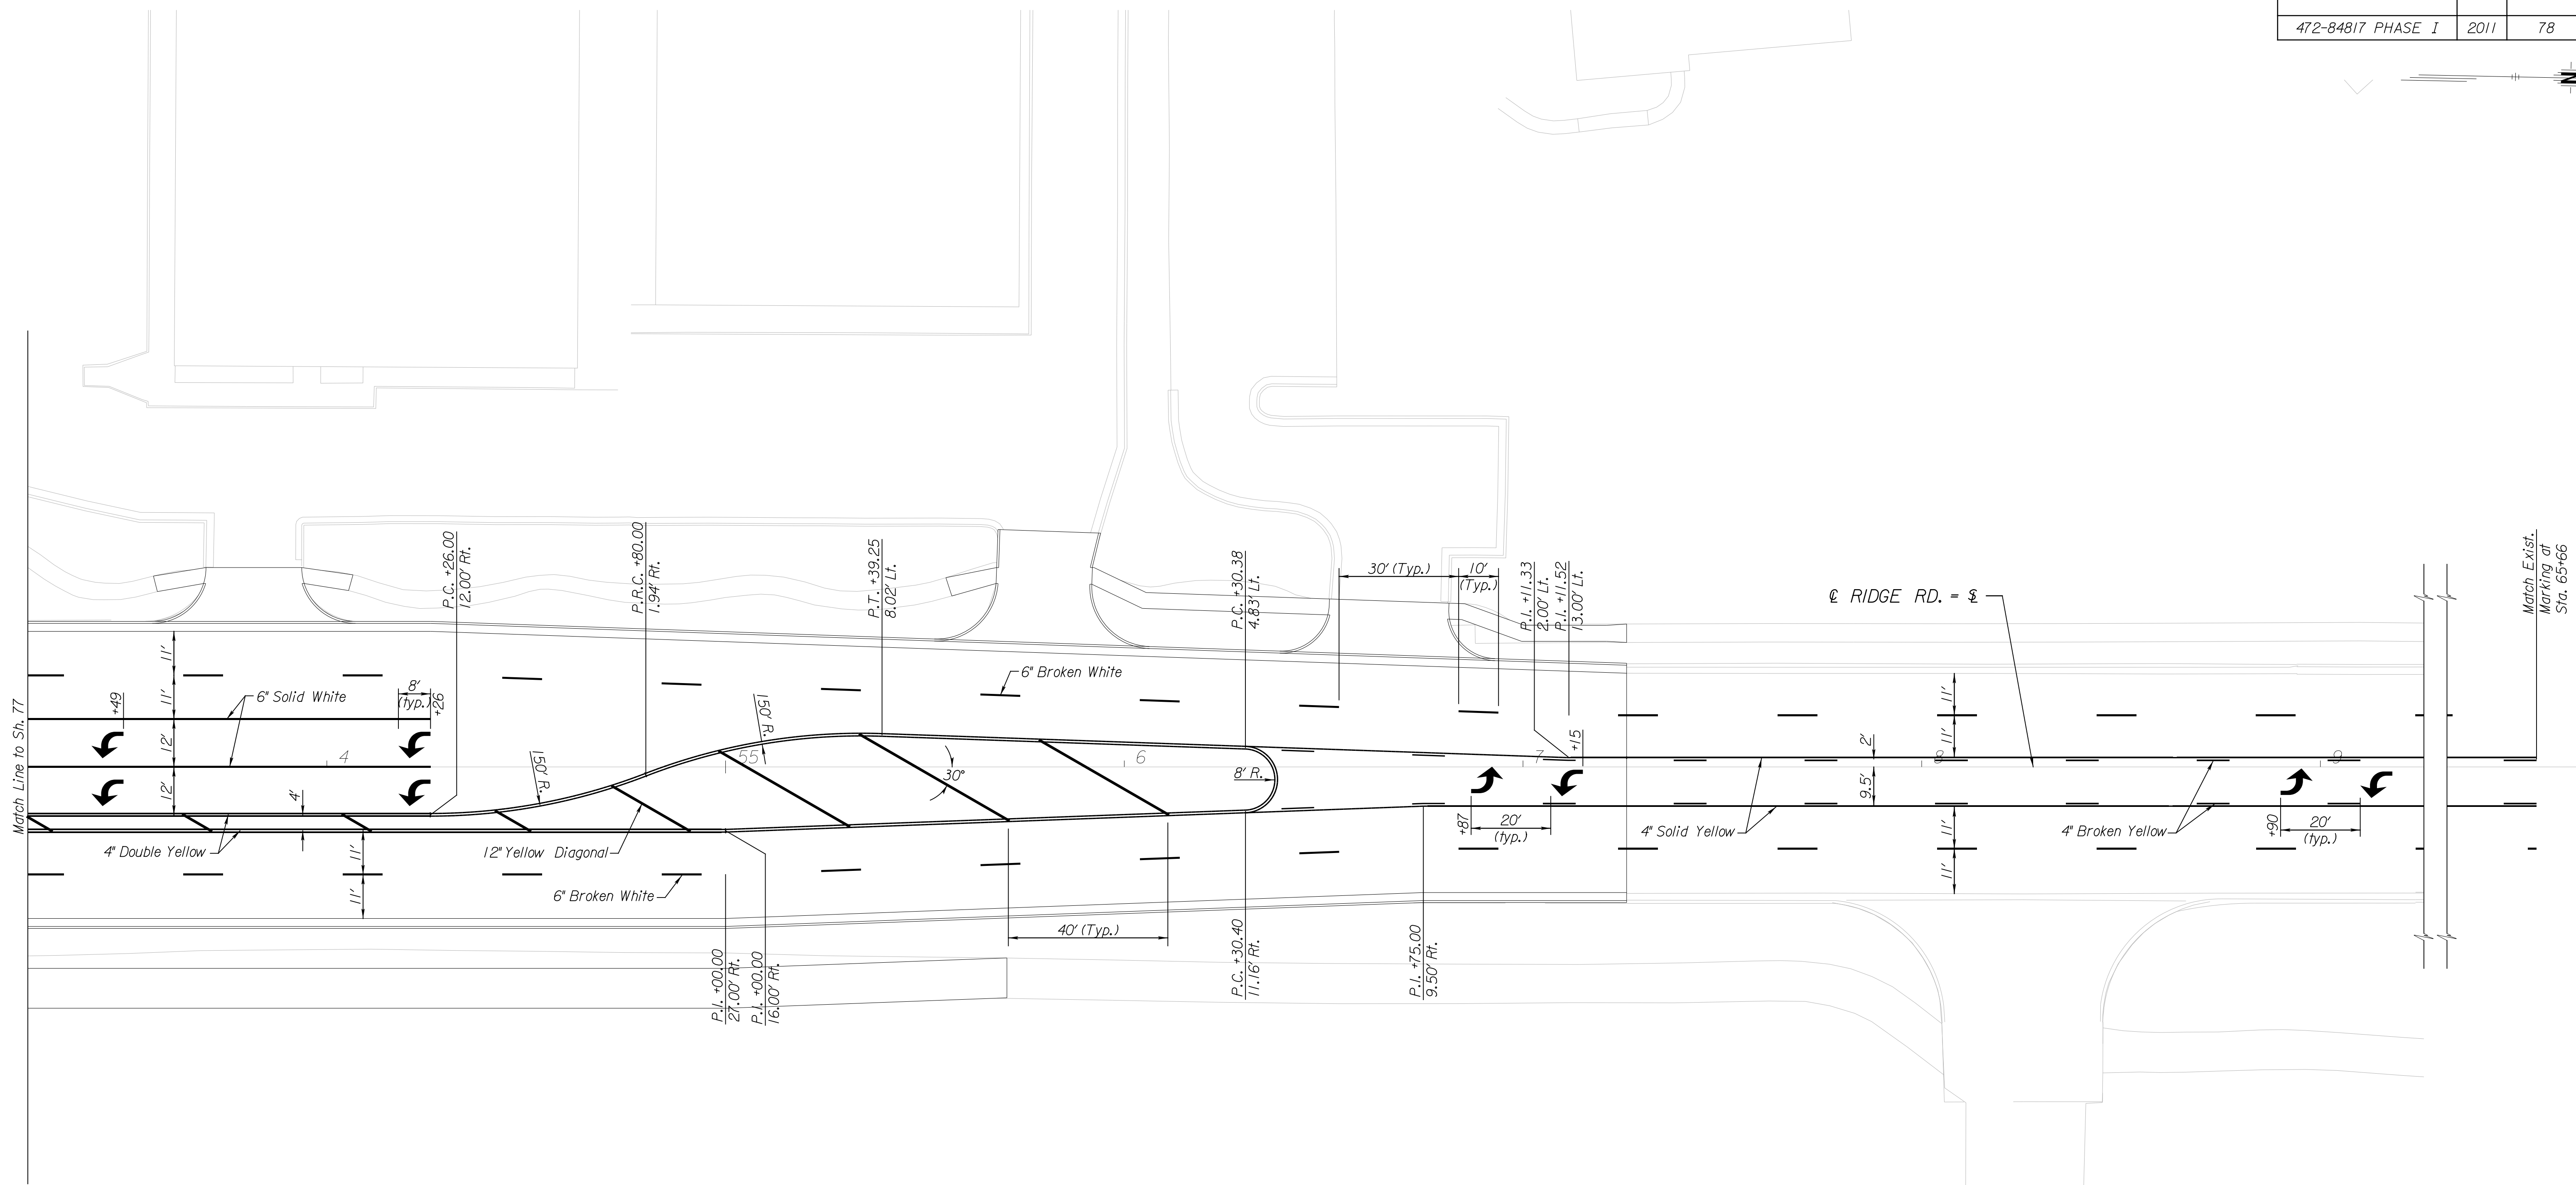


PROJECT NO.	YEAR	SHEET NO.	TOTAL SHEETS
472-84817 PHASE I	2011	78	113

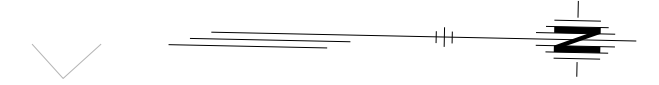

Match Line to Sh. 77

Match Exist. Marking at Sta. 65+66

Plotted on: Tuesday, September 27, 2011 09:46 AM
 Plot Queue: \\ovpaw00\PL\TBWLP
 mbechtel
 Plot Scale: 20.000000:1.000000 Pen Table: \\ovpaw00\Jobs\4809\Common\Highway\Library\lob\pen\CC-28x36.pen
 Design Filename: \\ovpaw00\Jobs\4809\Ridge\CD\Sign\figd_sign\mark-plan.dgn



Note: Space 2-way Left Turn Arrows @ 280' north of Sta. 58+90.



RIDGE ROAD SIGNING & MARKING PLAN STA. 53+25 TO STA. 57+26		
CITY ENGINEER JAMES L. ARMOUR, P.E., L.S.		
PROJECT NUMBER 472-84817 PHASE I	OCA NUMBER 770005	DATE 11/2011
CITY ENGINEER'S OFFICE CITY HALL - SEVENTH FLOOR 455 NORTH MAIN STREET WICHITA, KANSAS 67202-1620 (316) 268-4501		DESIGN DRAWN SHEET 78 of 113

\\ovpaw00\Jobs\4809\Ridge\CD\Sign\figd_sign\mark-plan.dgn