

BENCHMARK'S



Cross on South West Corner of Lot 25 Block H, The Fairmont Addition.

Elev. = 204.61 (City Datum)

"□" Cut on Curb at North East Entrance to Church of the Magdalen 2nd Addition.

Elev. = 190.48 (City Datum)

Contractor to verify depth & location of existing utilities prior to construction.

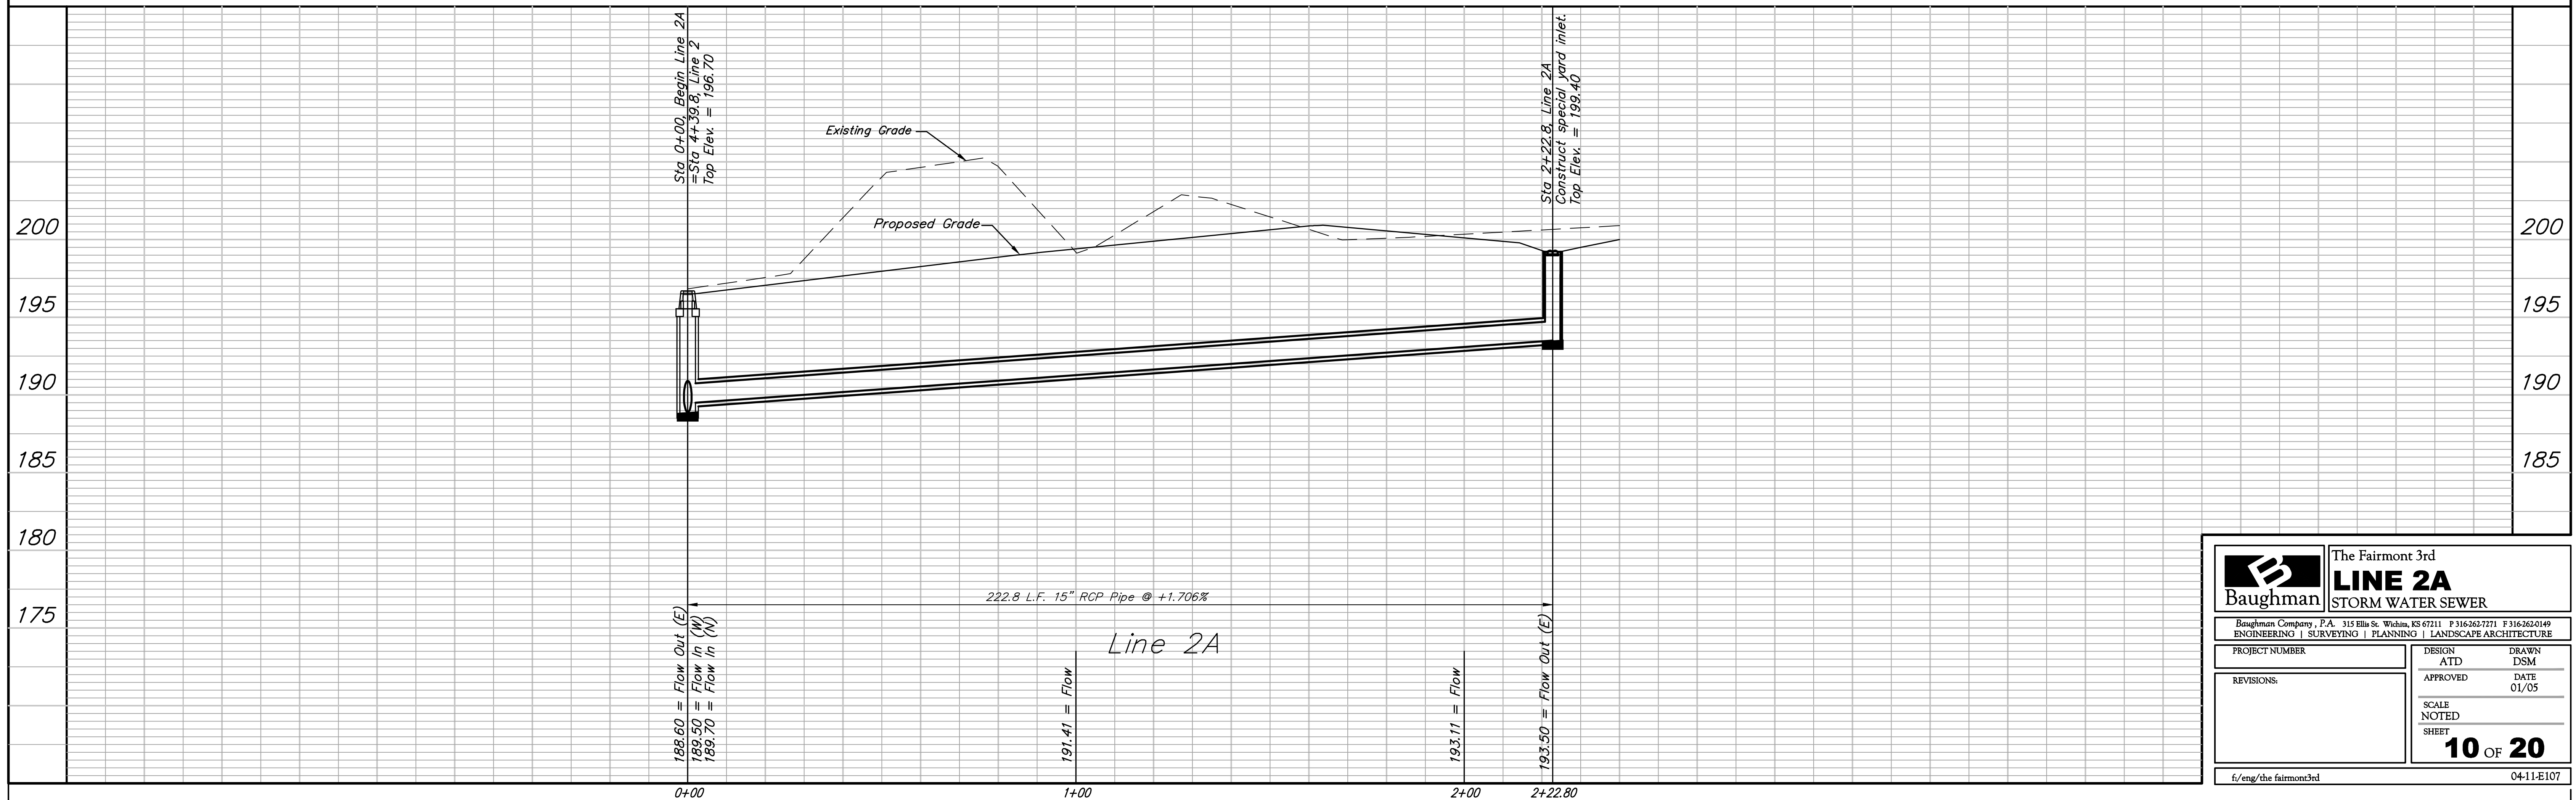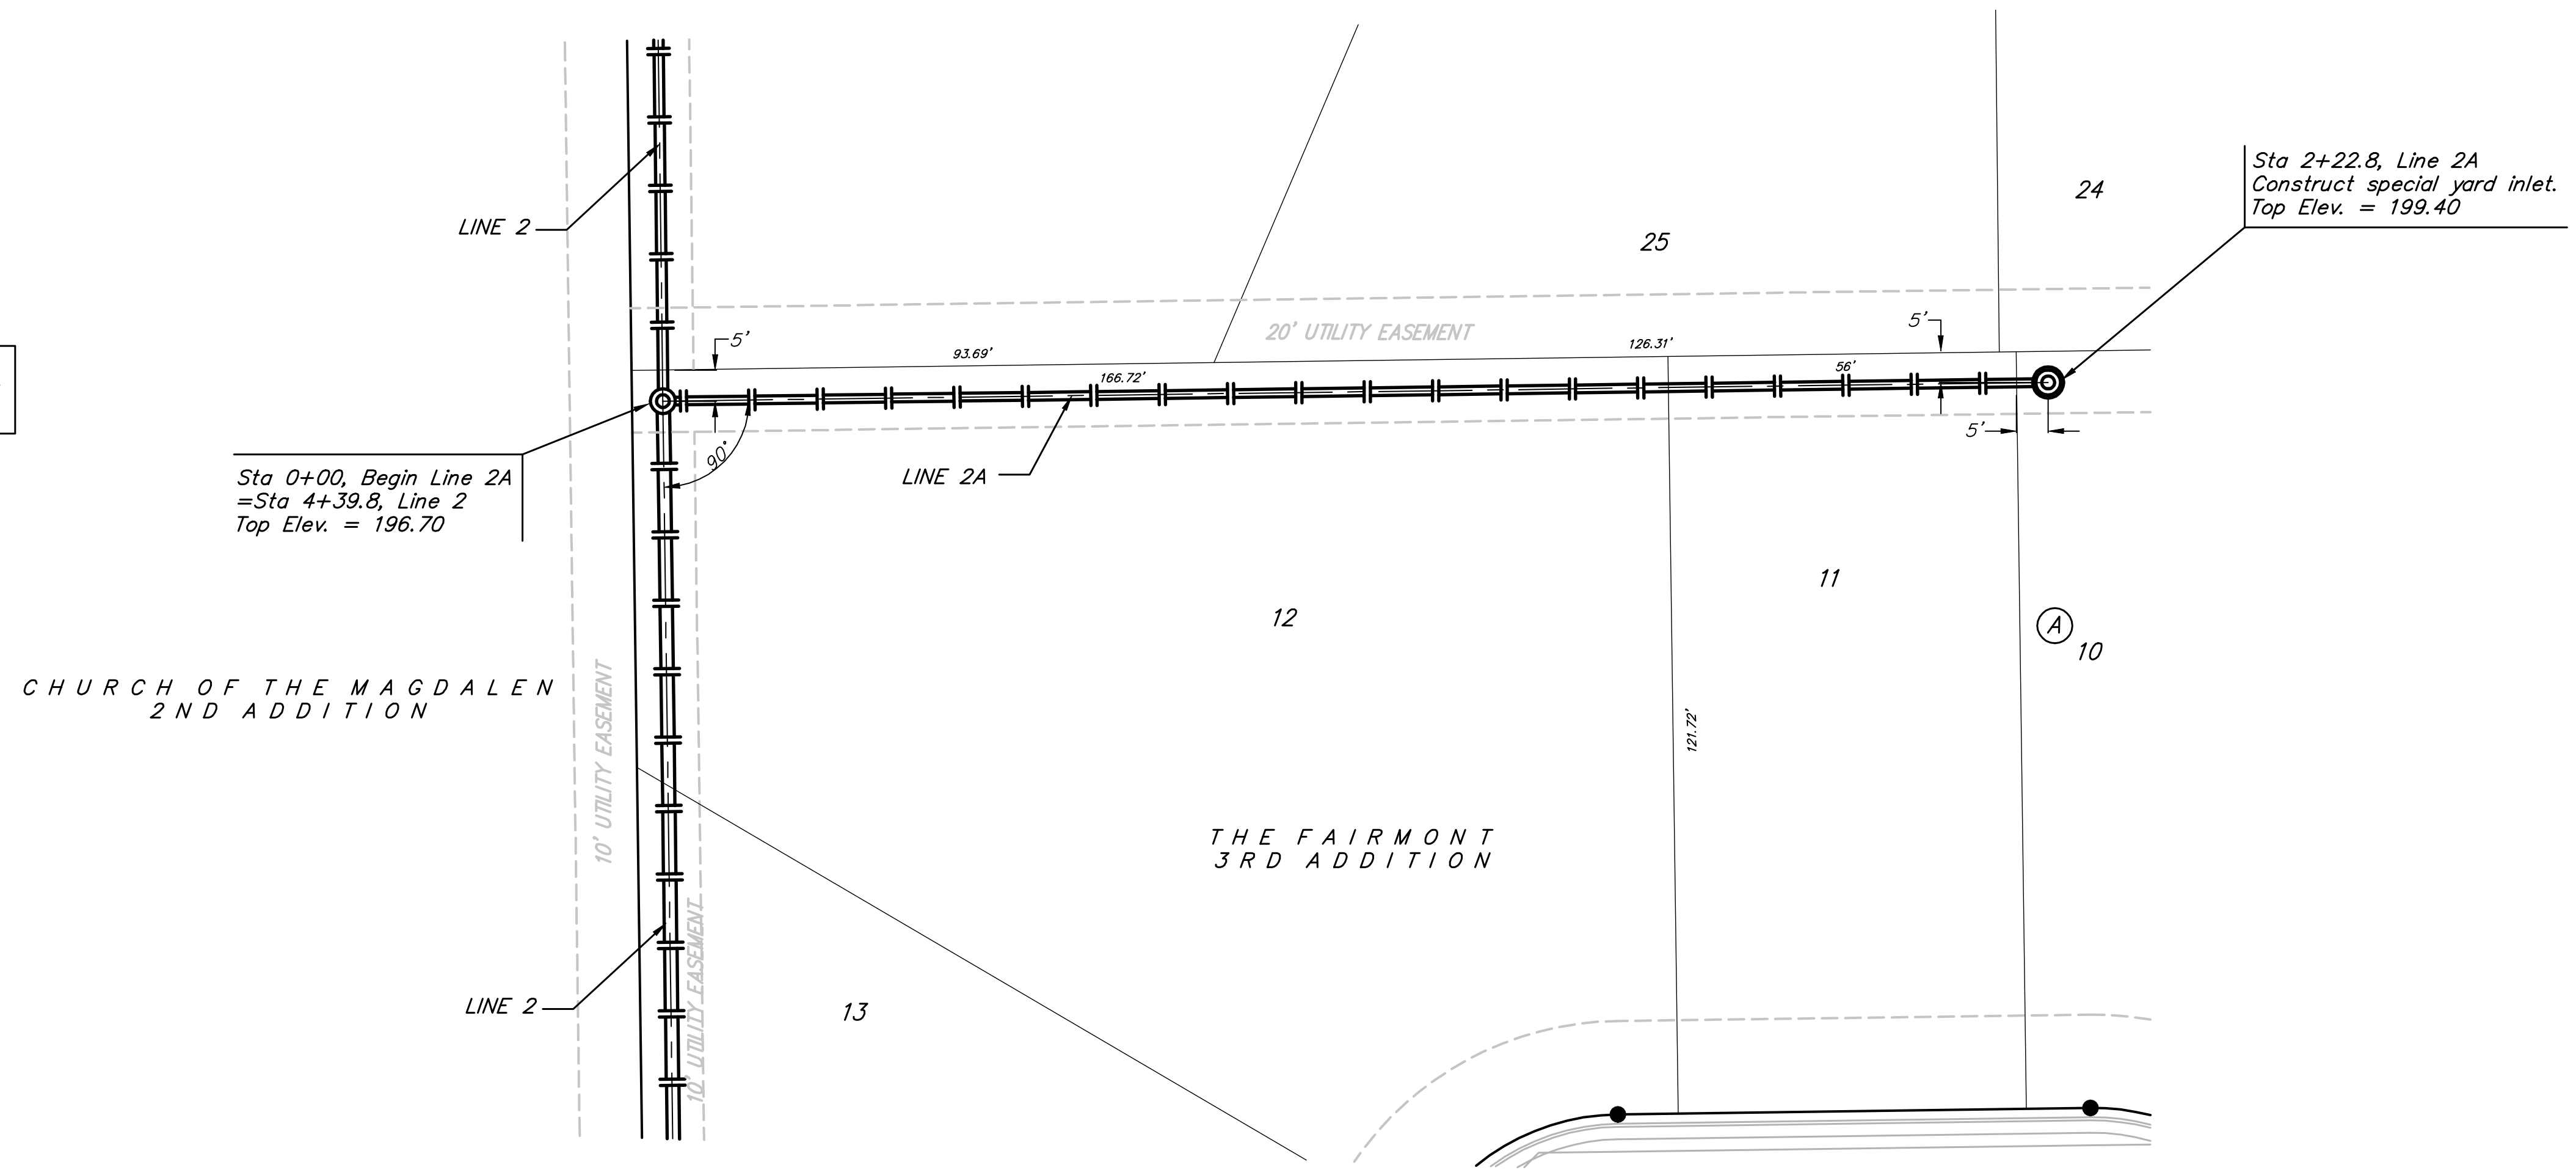

| | | | |
|--|----------|---|--|
| | | The Fairmont 3rd LINE 2A STORM WATER SEWER | |
| <small>Baughman Company, P.A. 315 Ellis St. Wichita, KS 67211 P 316-262-7271 F 316-262-0149 ENGINEERING SURVEYING PLANNING LANDSCAPE ARCHITECTURE</small> | | | |
| PROJECT NUMBER | DESIGN | DRAWN | |
| | ATTD | DSM | |
| REVISIONS: | APPROVED | DATE | |
| | | 01/05 | |
| | | SCALE | |
| | | NOTED | |
| | | SHEET | |
| | | 10 OF 20 | |
| f/eng/the fairmont3rd | | 04-11-E107 | |