


APPROVED	DESIGNED	DETAILED
DESIGN CK.	DETAIL CK.	TRACED CK.
QUANTITIES	TRACE CK.	TRACE CK.
QUANCK.		

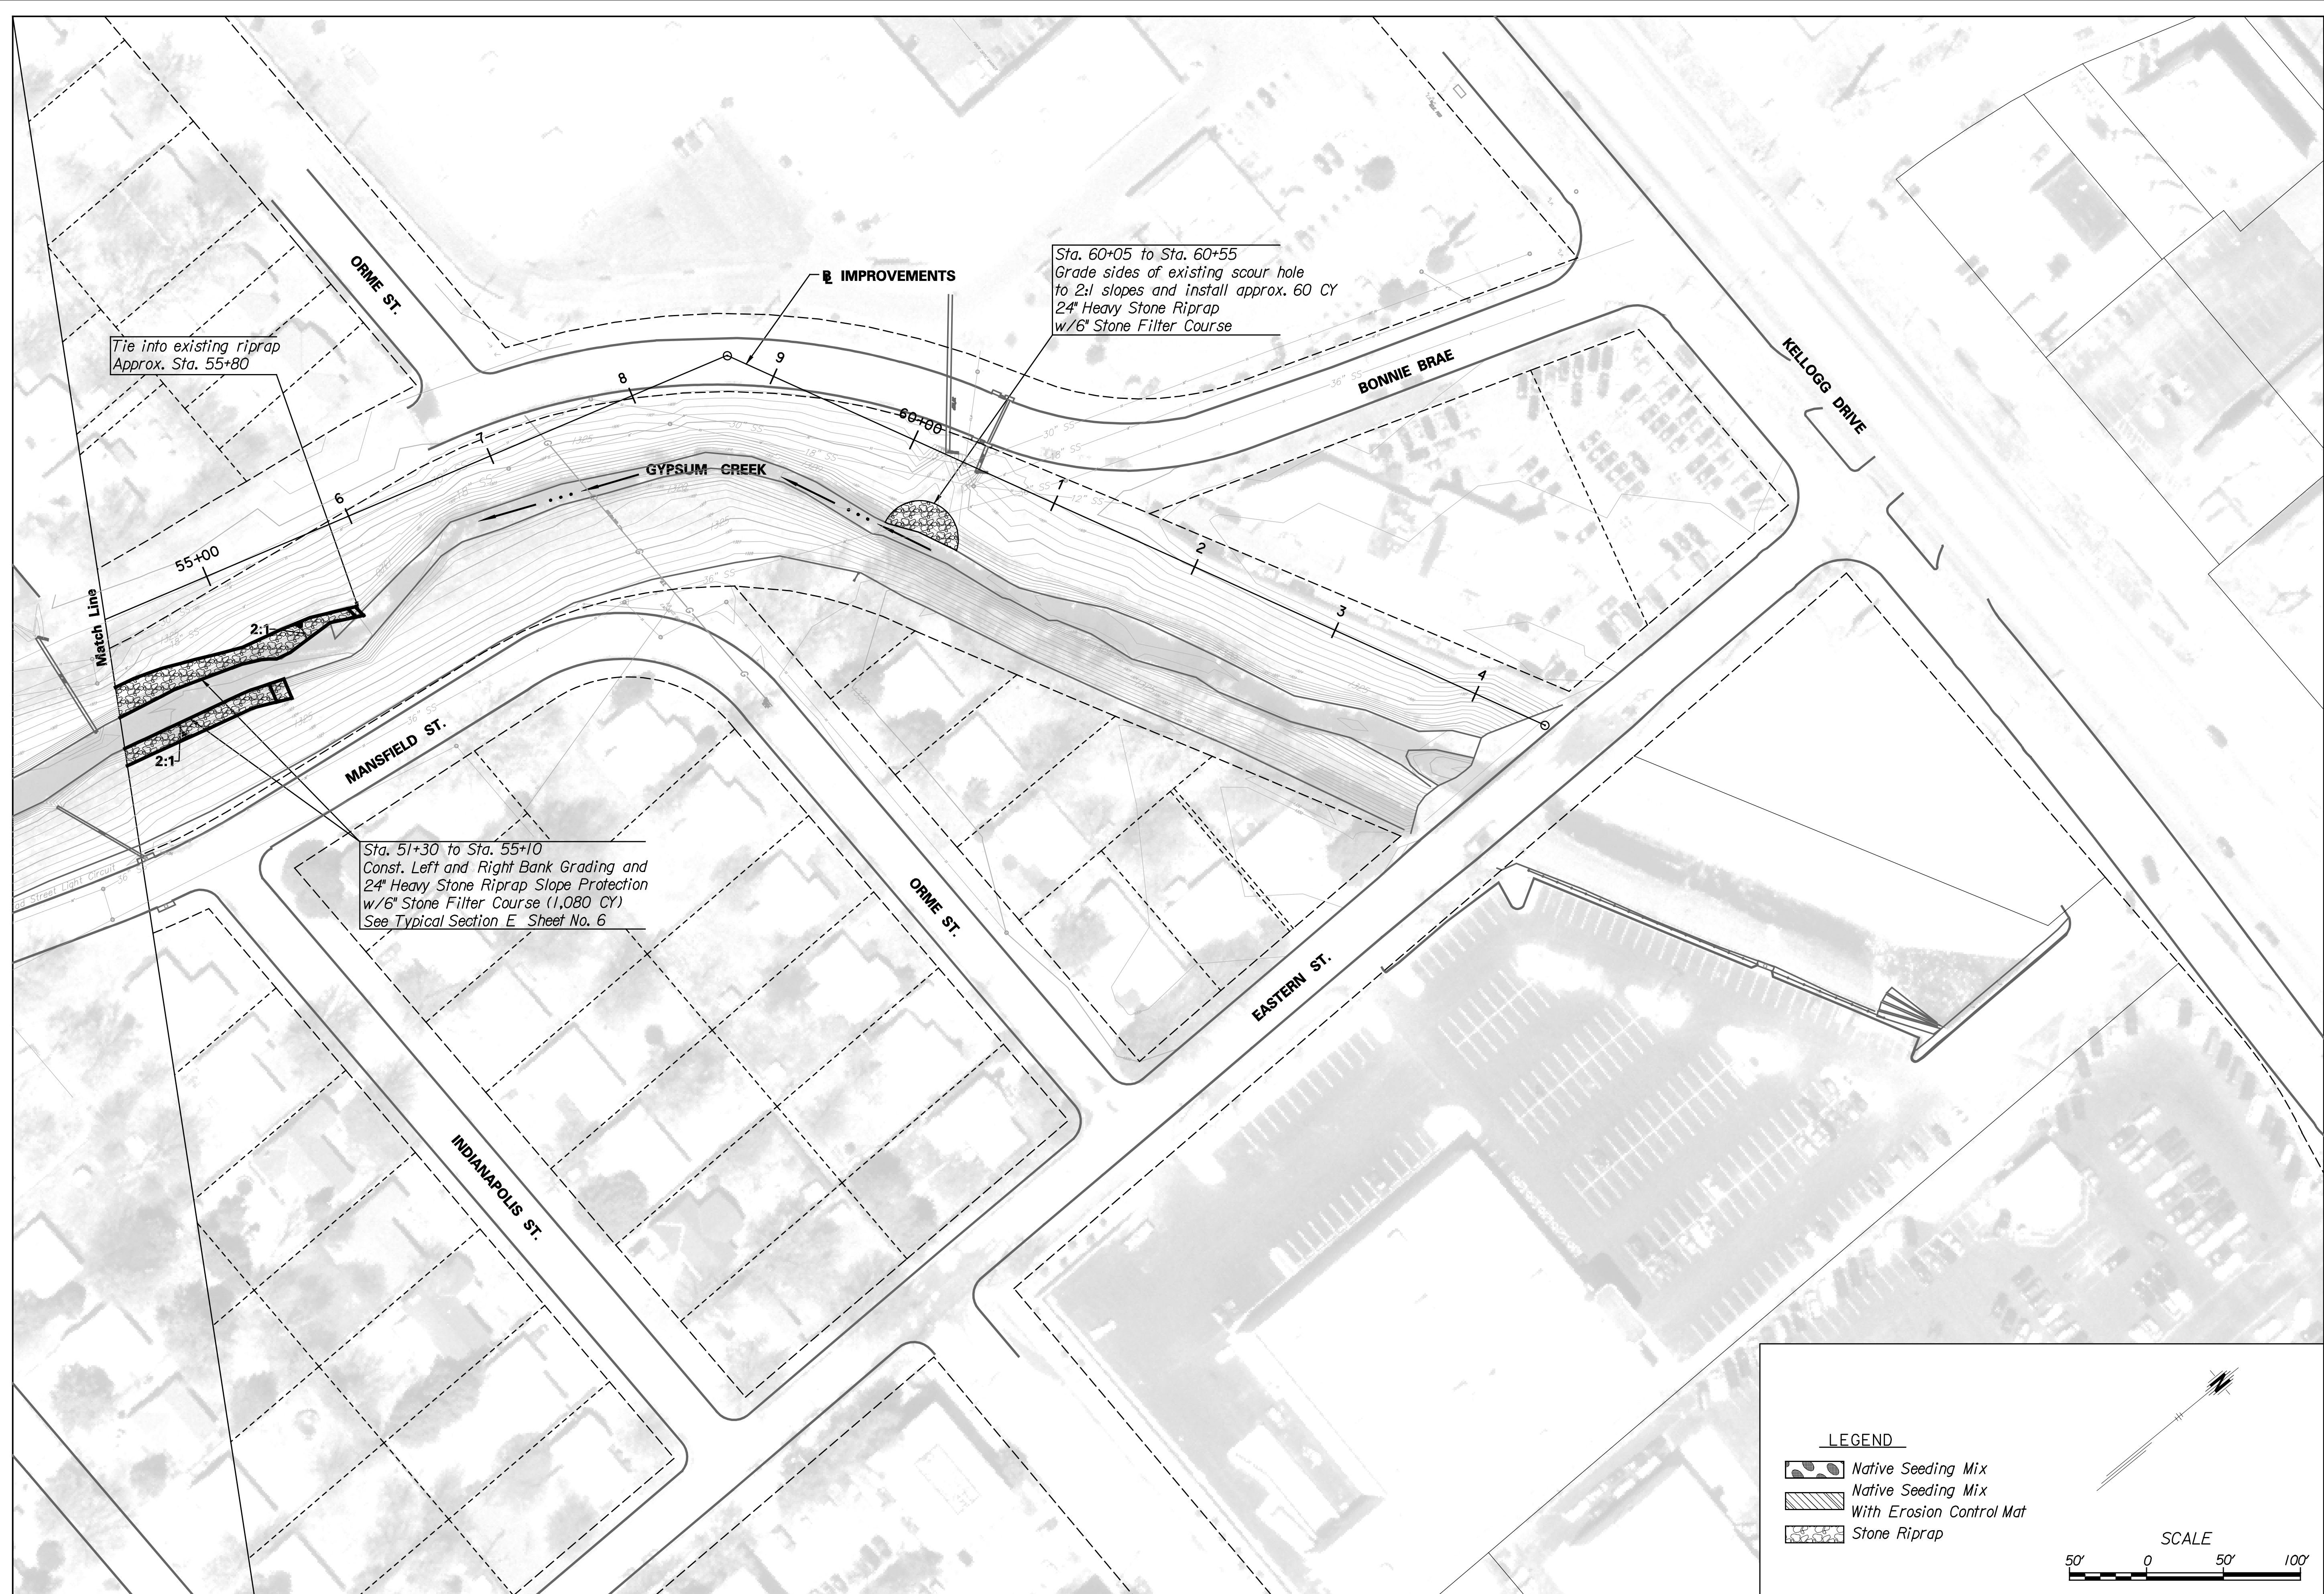

Plotted on Wednesday November 26, 2008 10:32 AM
 By: amast-dgh Plot Scale: 50' Pen TabletFullSize.pen
 Design File: J:\43244\CD\Plan\Gyp-Arm-plan_05.dgn

LEGEND

- Native Seeding Mix
- Native Seeding Mix With Erosion Control Mat
- Stone Riprap

SCALE

50' 0 50' 100'