


Proposed surfaces are shown as finished grades.  
Additional excavation will be needed for riprap  
installation and is included in quantities.

Utilities shown are not guaranteed to be  
accurate or all-inclusive. The Contractor  
is responsible for field-locating all utilities.

APPROVED	DESIGNED	DETAILED
DESIGN CK.	QUANTITIES	TRACE CK.
QUAN. CK.	TRACE CK.	TRACE CK.

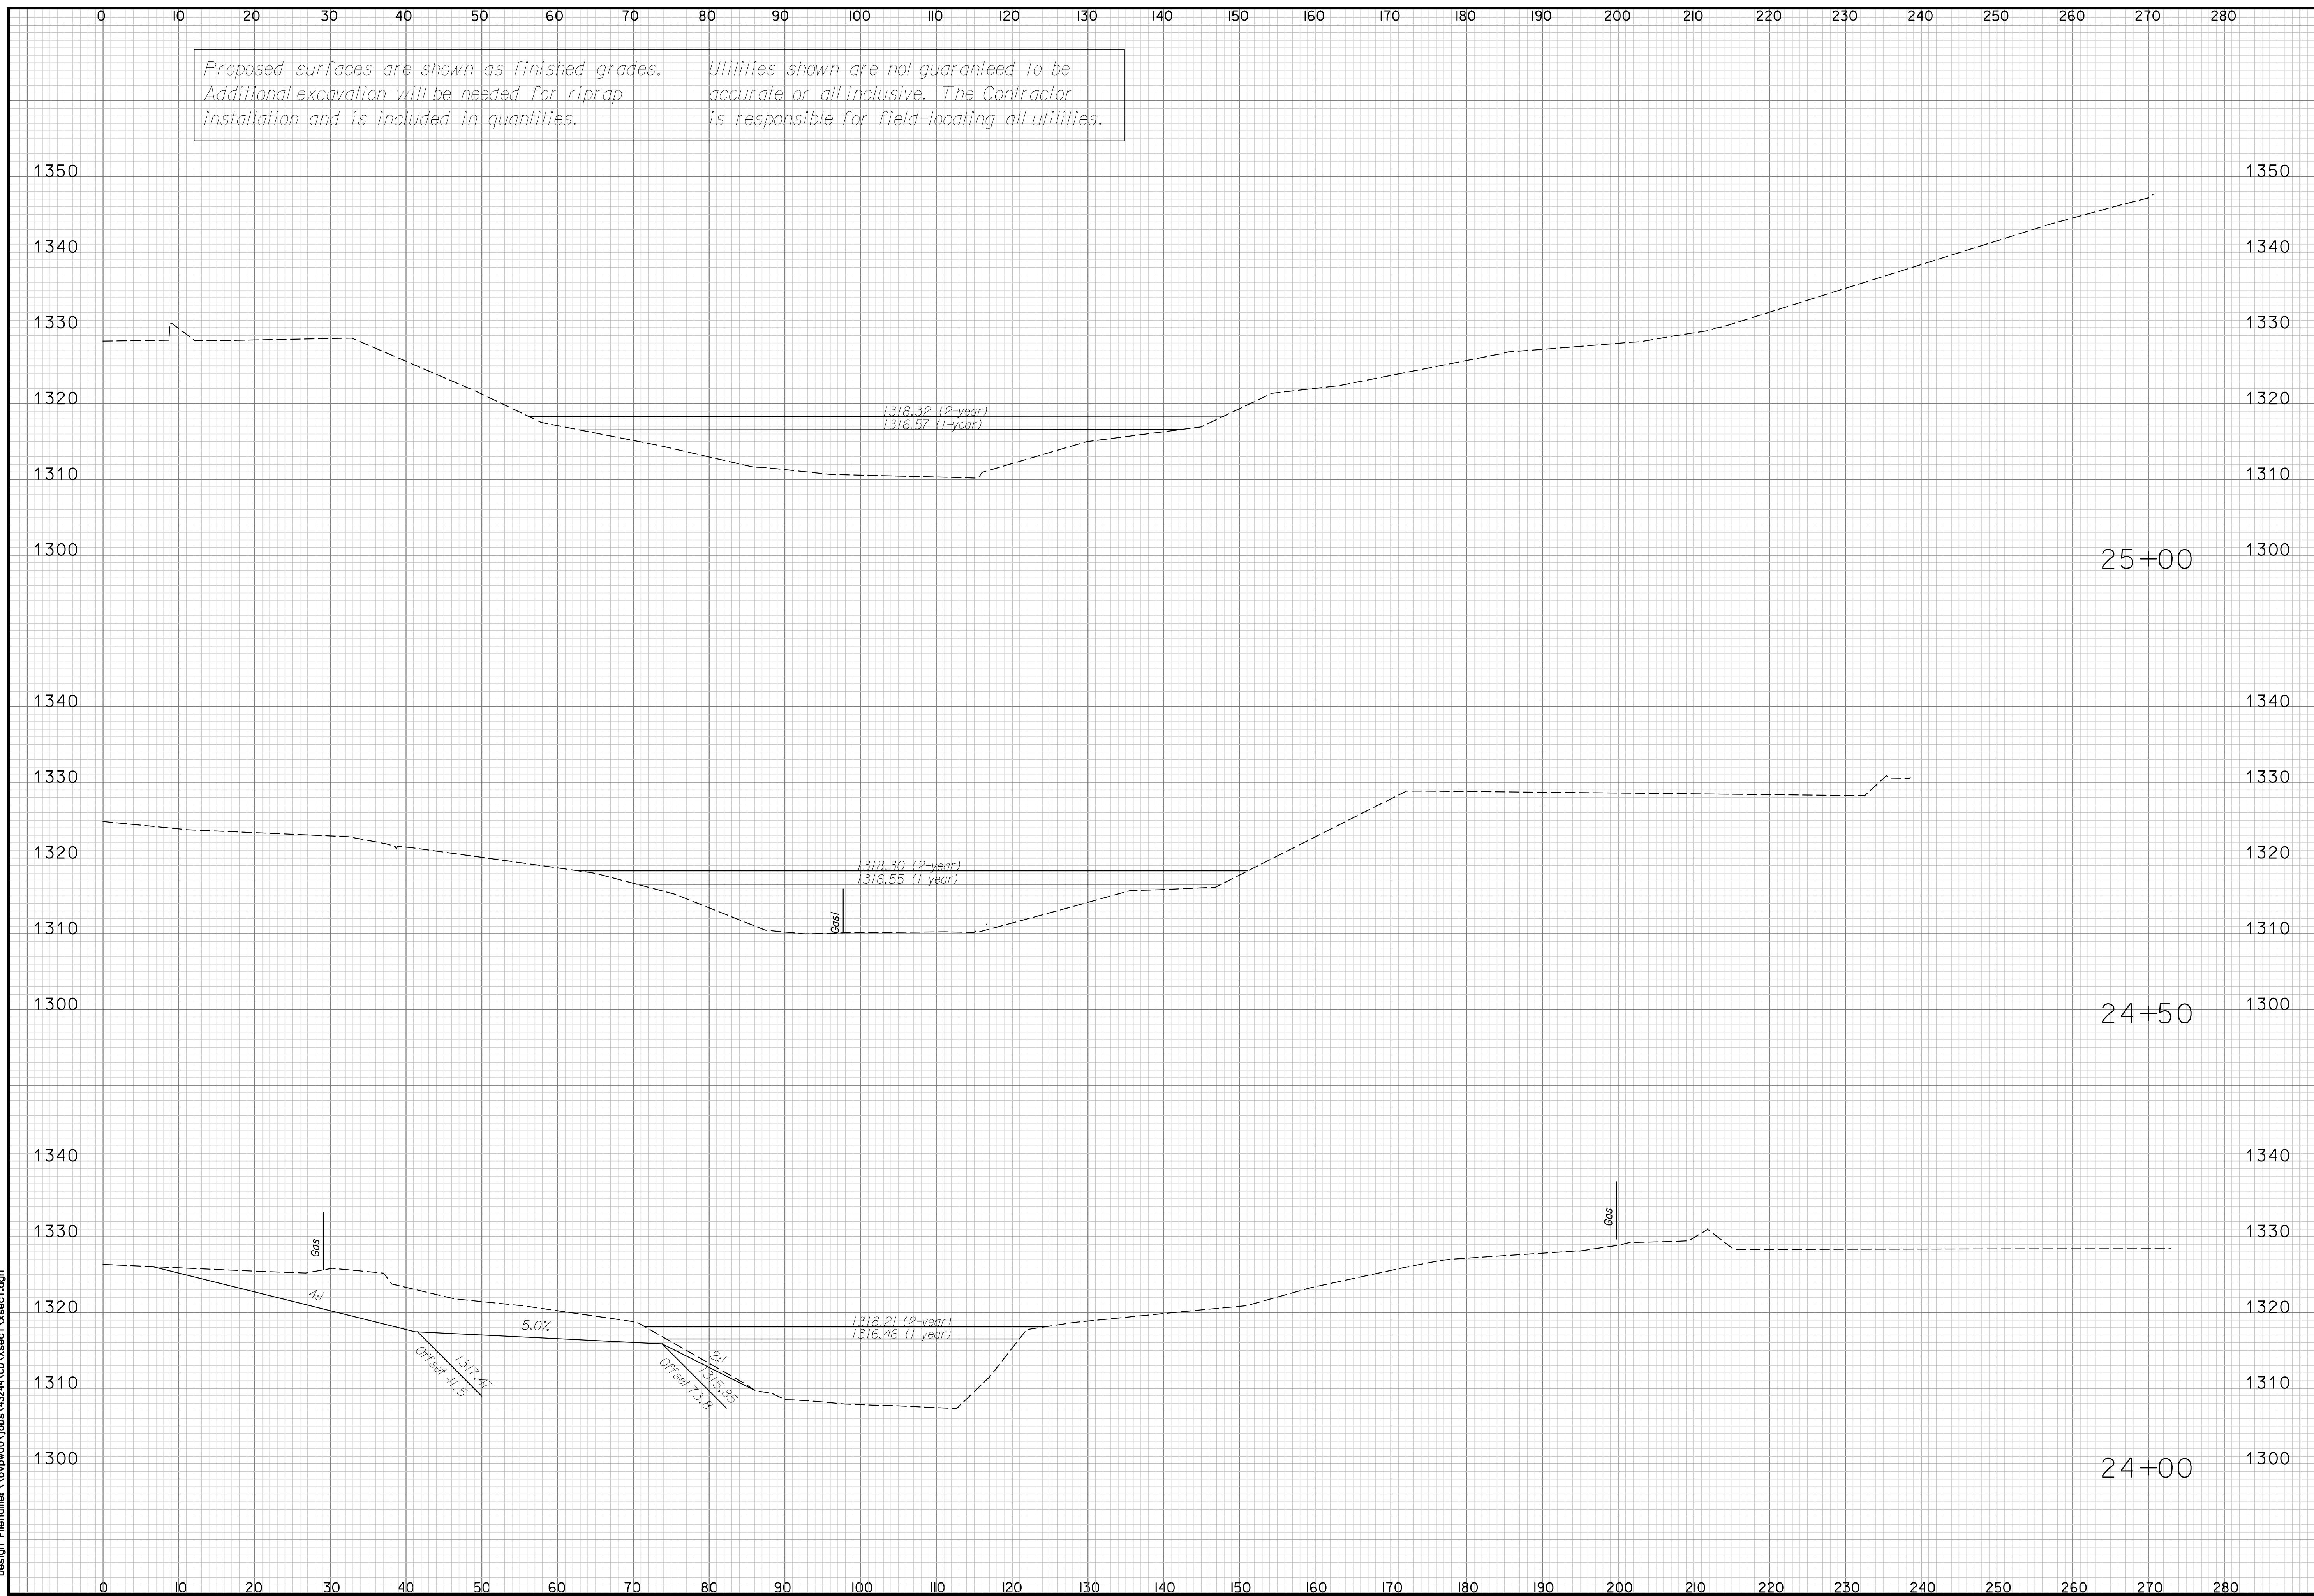

Plotted on Wednesday November 26, 2008 10:28 AM Model:\*\*\*\*\*P\_MODEL\*\*\*\*\*  
 By: amestdagh Plot Scale: 9.8695881 Pen Table: Fullsize.pen  
 Design Filename: \\ovpww00\jobs\43244\CD\Xsect\Xsect.dgn

Design Filename: \\ovpww00\jobs\43244\CD\Xsect\Xsect.dgn

SHEET NO.	TOTAL SHEETS		
51	76		
7450 W 130th St., Suite 400 Overland Park, KS 66213 (913) 491-8333			
<b>HNTB</b>			
CITY OF WICHITA, KANSAS			
WICHITA			
NO.	DATE	BY	APPROVED
4			
3			
2			
1			
REVISIONS			
<b>CROSS SECTIONS STA. 24 + 00 TO STA. 25 + 00</b>			