


Proposed surfaces are shown as finished grades. Utilities shown are not guaranteed to be accurate or all-inclusive. The Contractor is responsible for field-locating all utilities.

APPROVED	DESIGNED	QUANTITIES	QUAN.CK.
DETAILED	DETAIL CK.	TRACED	TRACE CK.

SHEET NO.	TOTAL SHEETS
52	76

7450 W 130th St., Suite 400
Overland Park, KS 66213
(913) 491-8333

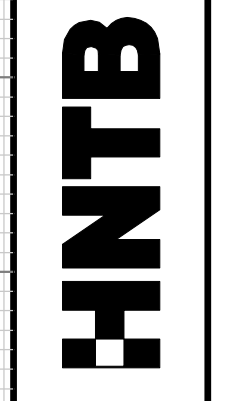

CITY OF
WICHITA, KANSAS




BY	DATE

NO.	DATE	REVISIONS
4		
3		
2		
1		

BY	DATE

CROSS SECTIONS
STA. 25+50 TO STA. 26+00

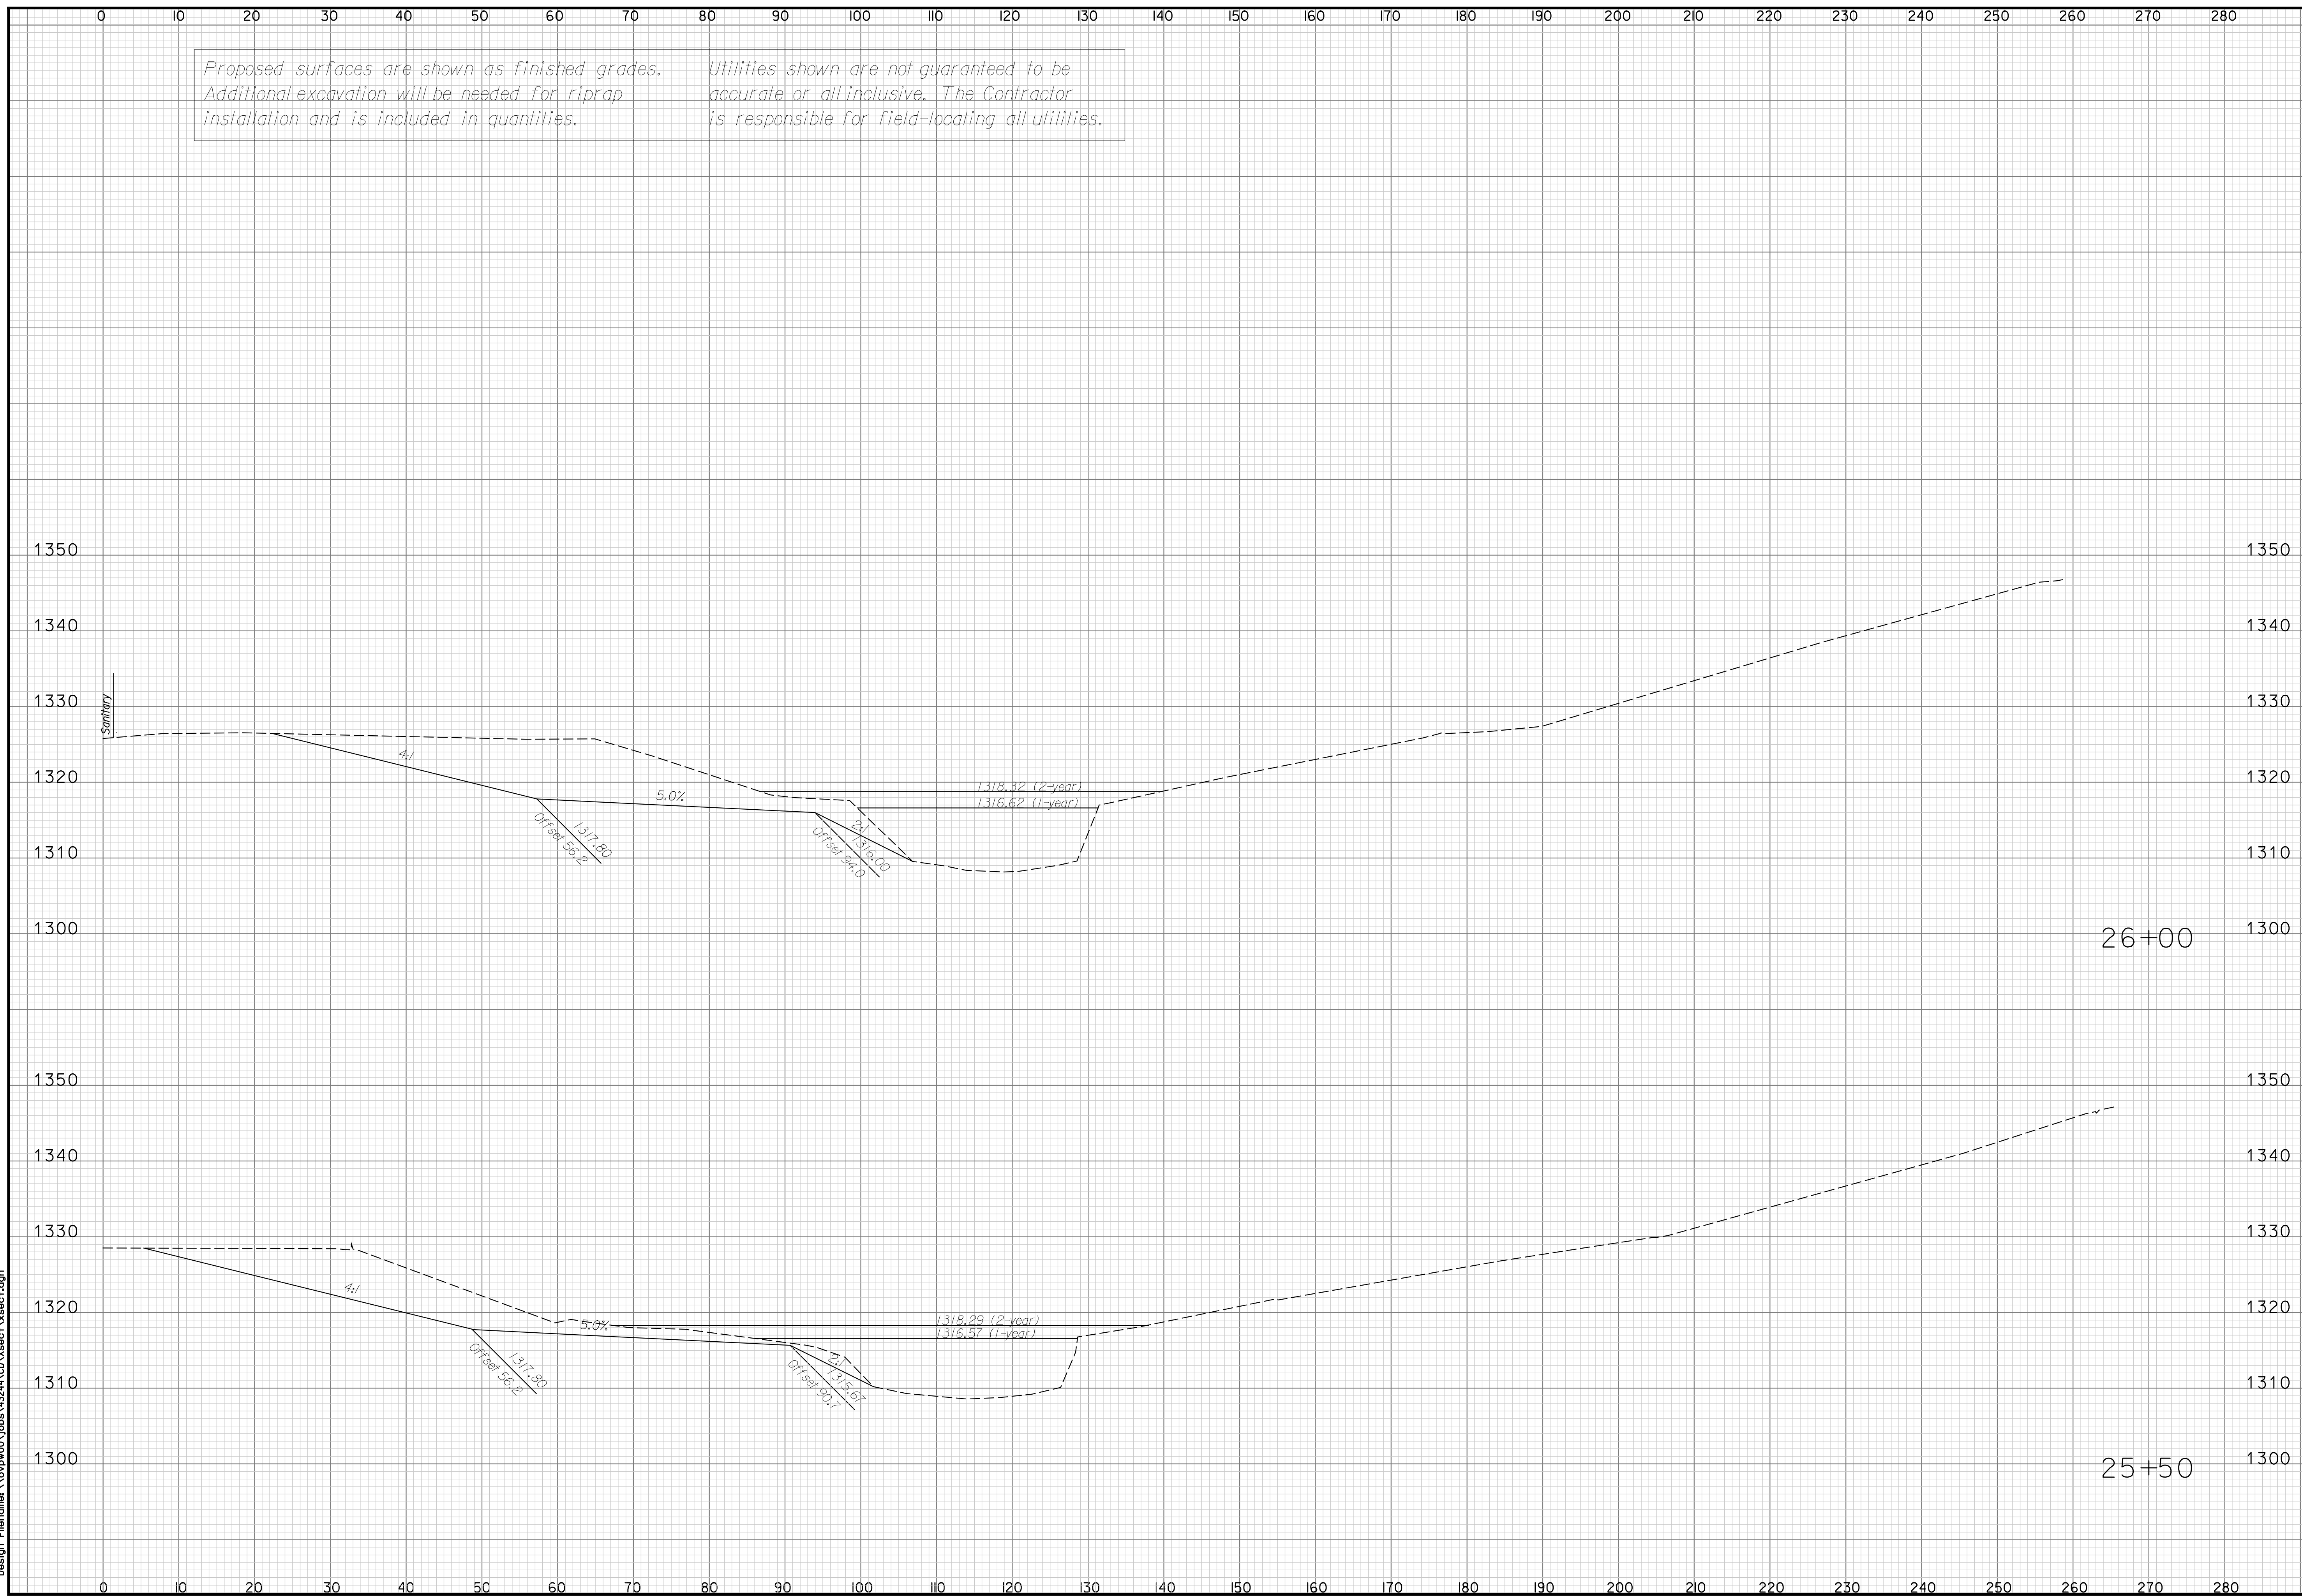

Plotted on Wednesday November 26, 2008 10:28 AM Model:*****P_MODEL***** Pen TabletFullSize.pen
By: amestdagh Plot Scale: 9.8695881
Design Filename: \\ovpww00\jobs\43244\CD\Xsect1\Xsect1.dgn

Design Filename: \\ovpww00\jobs\43244\CD\Xsect1\Xsect1.dgn