


Proposed surfaces are shown as finished grades. Utilities shown are not guaranteed to be accurate or all-inclusive. The Contractor is responsible for field-locating all utilities.

APPROVED	DESIGNED	DETAILED
DESIGNED	DESIGN CK.	DETAIL CK.
QUANTITIES	TRACED	TRACE CK.
QUAN.CK.		

SHEET NO.	TOTAL SHEETS
56	76

7450 W 130th St., Suite 400
Overland Park, KS 66213
(913) 491-8933

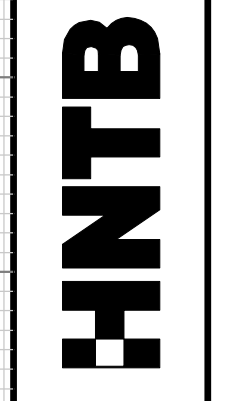


CITY OF
WICHITA, KANSAS



NO.	DATE	BY	APP'D
4			
3			
2			
1			

REVISIONS			

CROSS SECTIONS
STA. 29+50 TO STA. 30+00

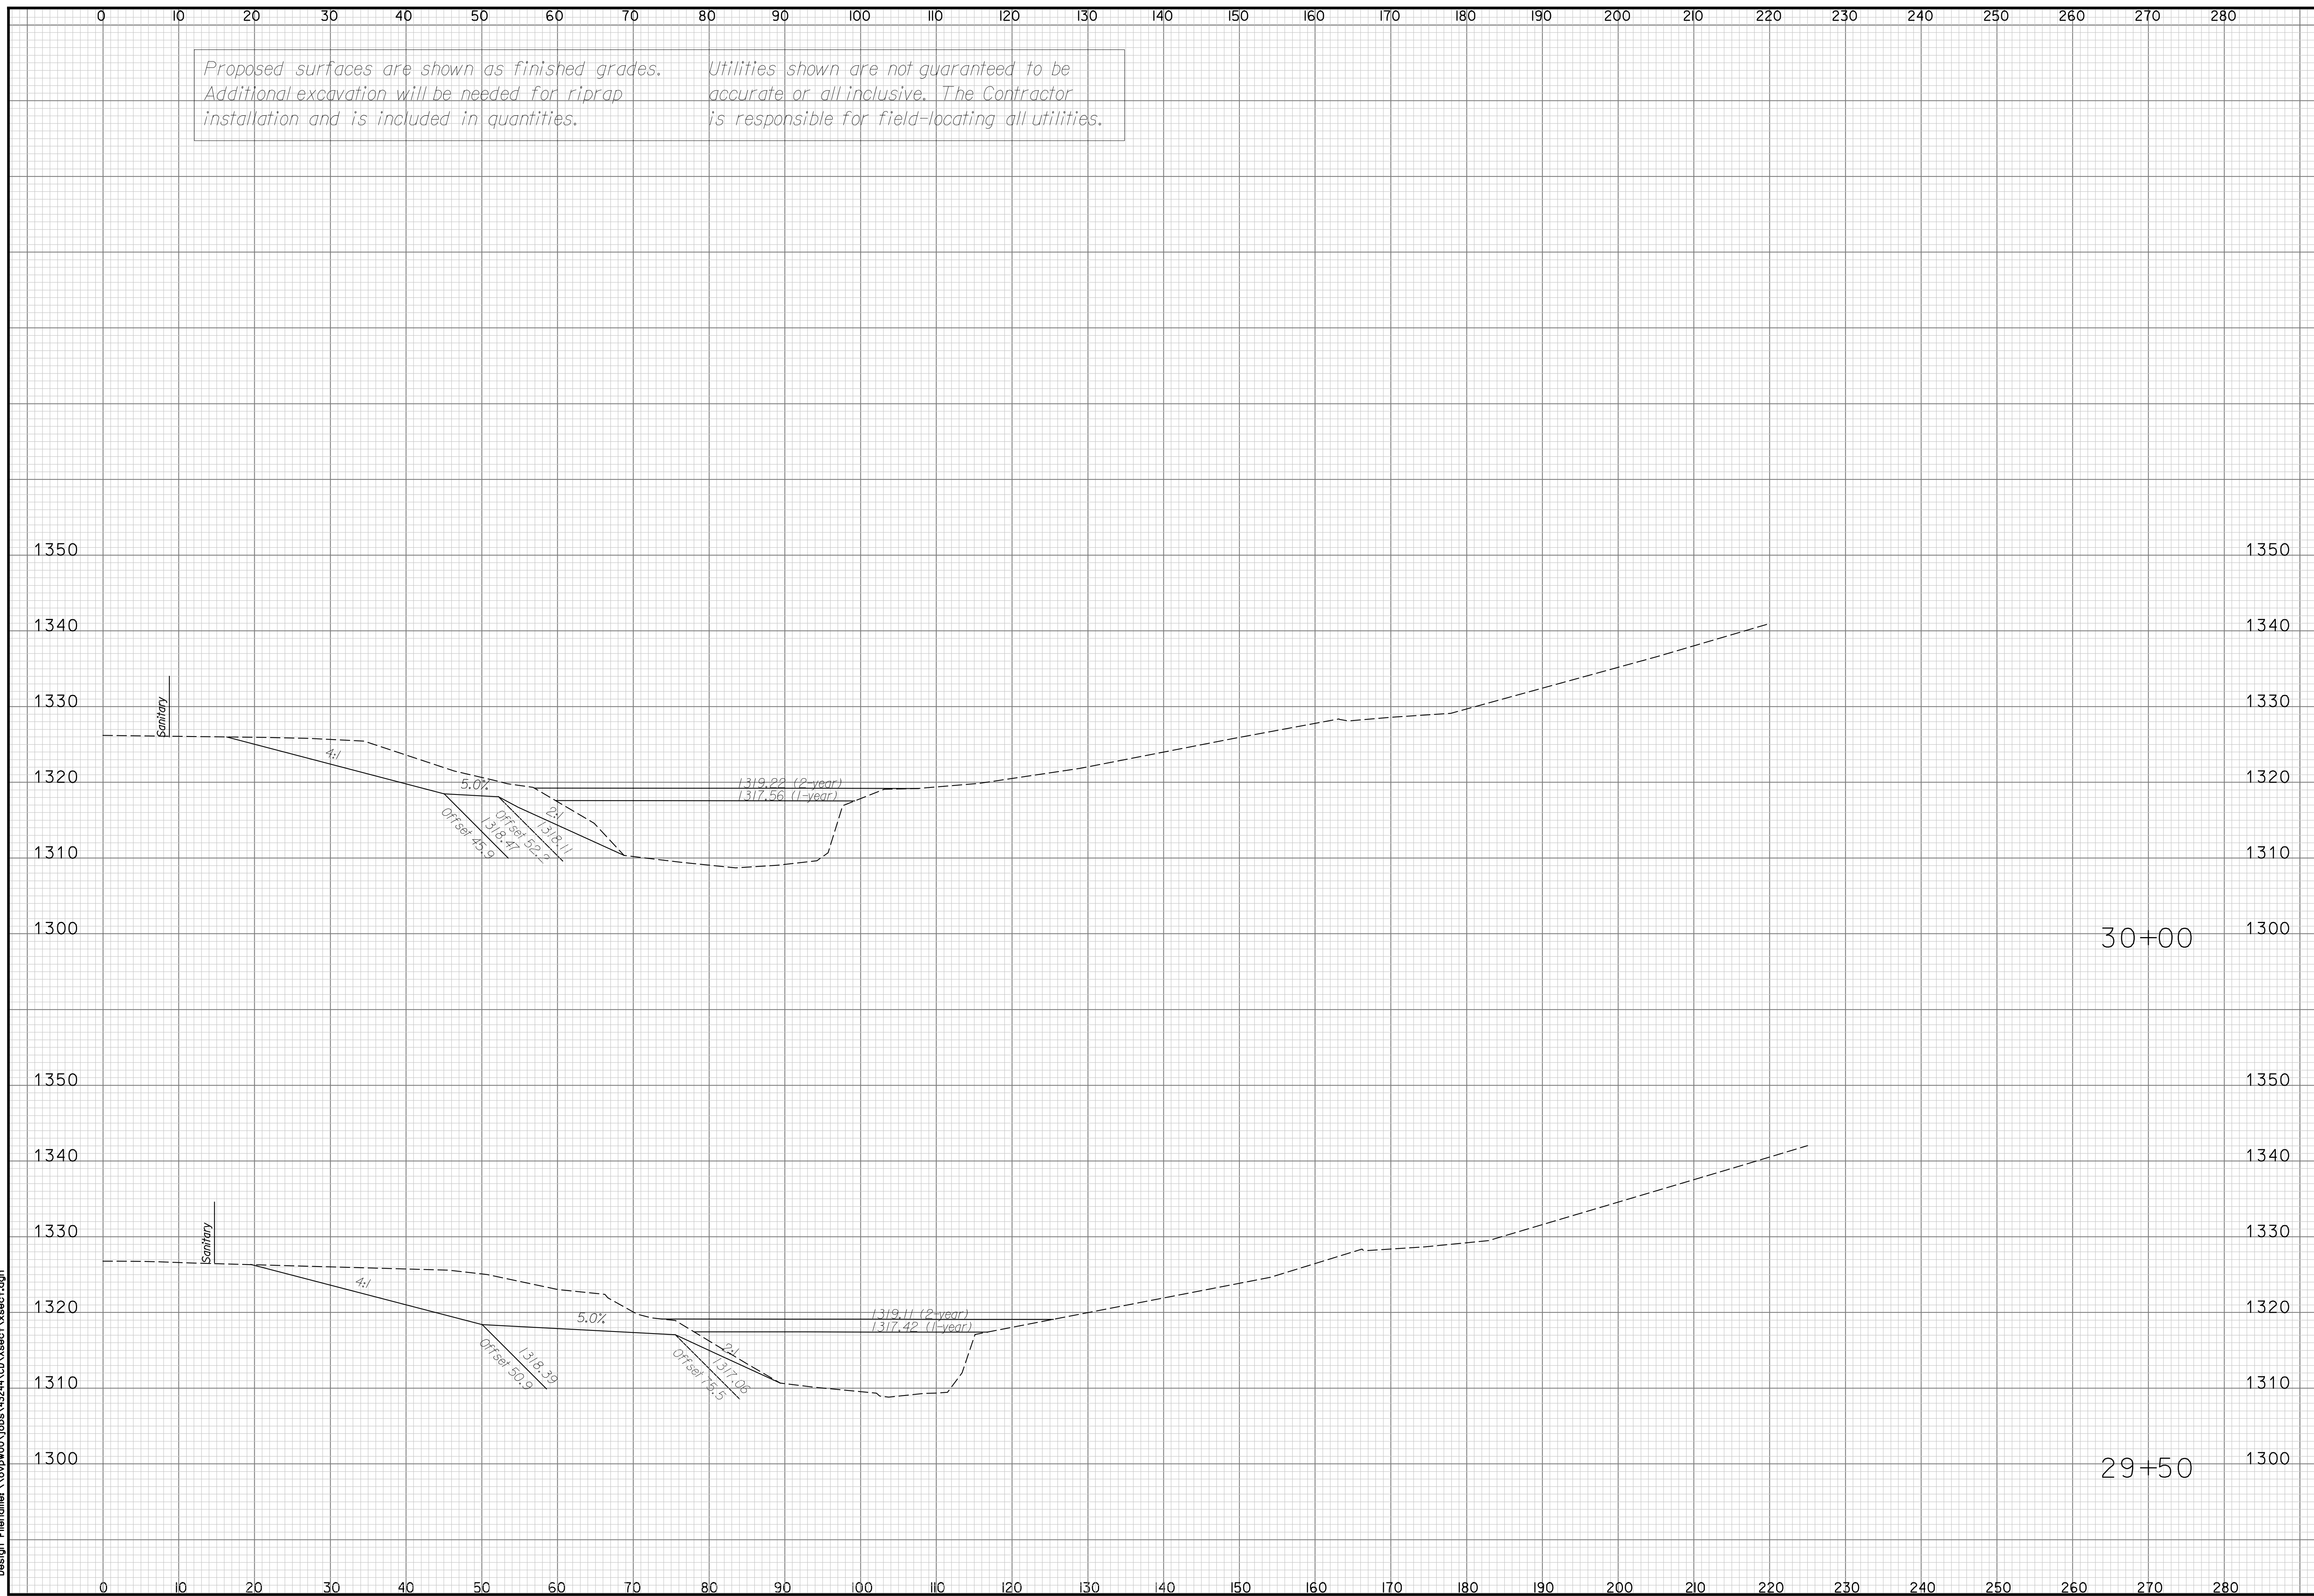

Plotted on Wednesday November 26, 2008 10:28 AM Model:*****P_MODEL*****
By: amestdagh Plot Scale: 9.8695881 Pen TabletFullsize.pen
Design Filename: \\ovpw00\jobs\43244\CD\Xsect1\Xsect1.dgn