


Proposed surfaces are shown as finished grades. Additional excavation will be needed for riprap installation and is included in quantities.

Utilities shown are not guaranteed to be accurate or all-inclusive. The Contractor is responsible for field-locating all utilities.

APPROVED	DESIGNED	DETAILED
DESIGN CK.	QUANTITIES	TRACE CK.
QUAN. CK.	TRACE CK.	TRACE CK.

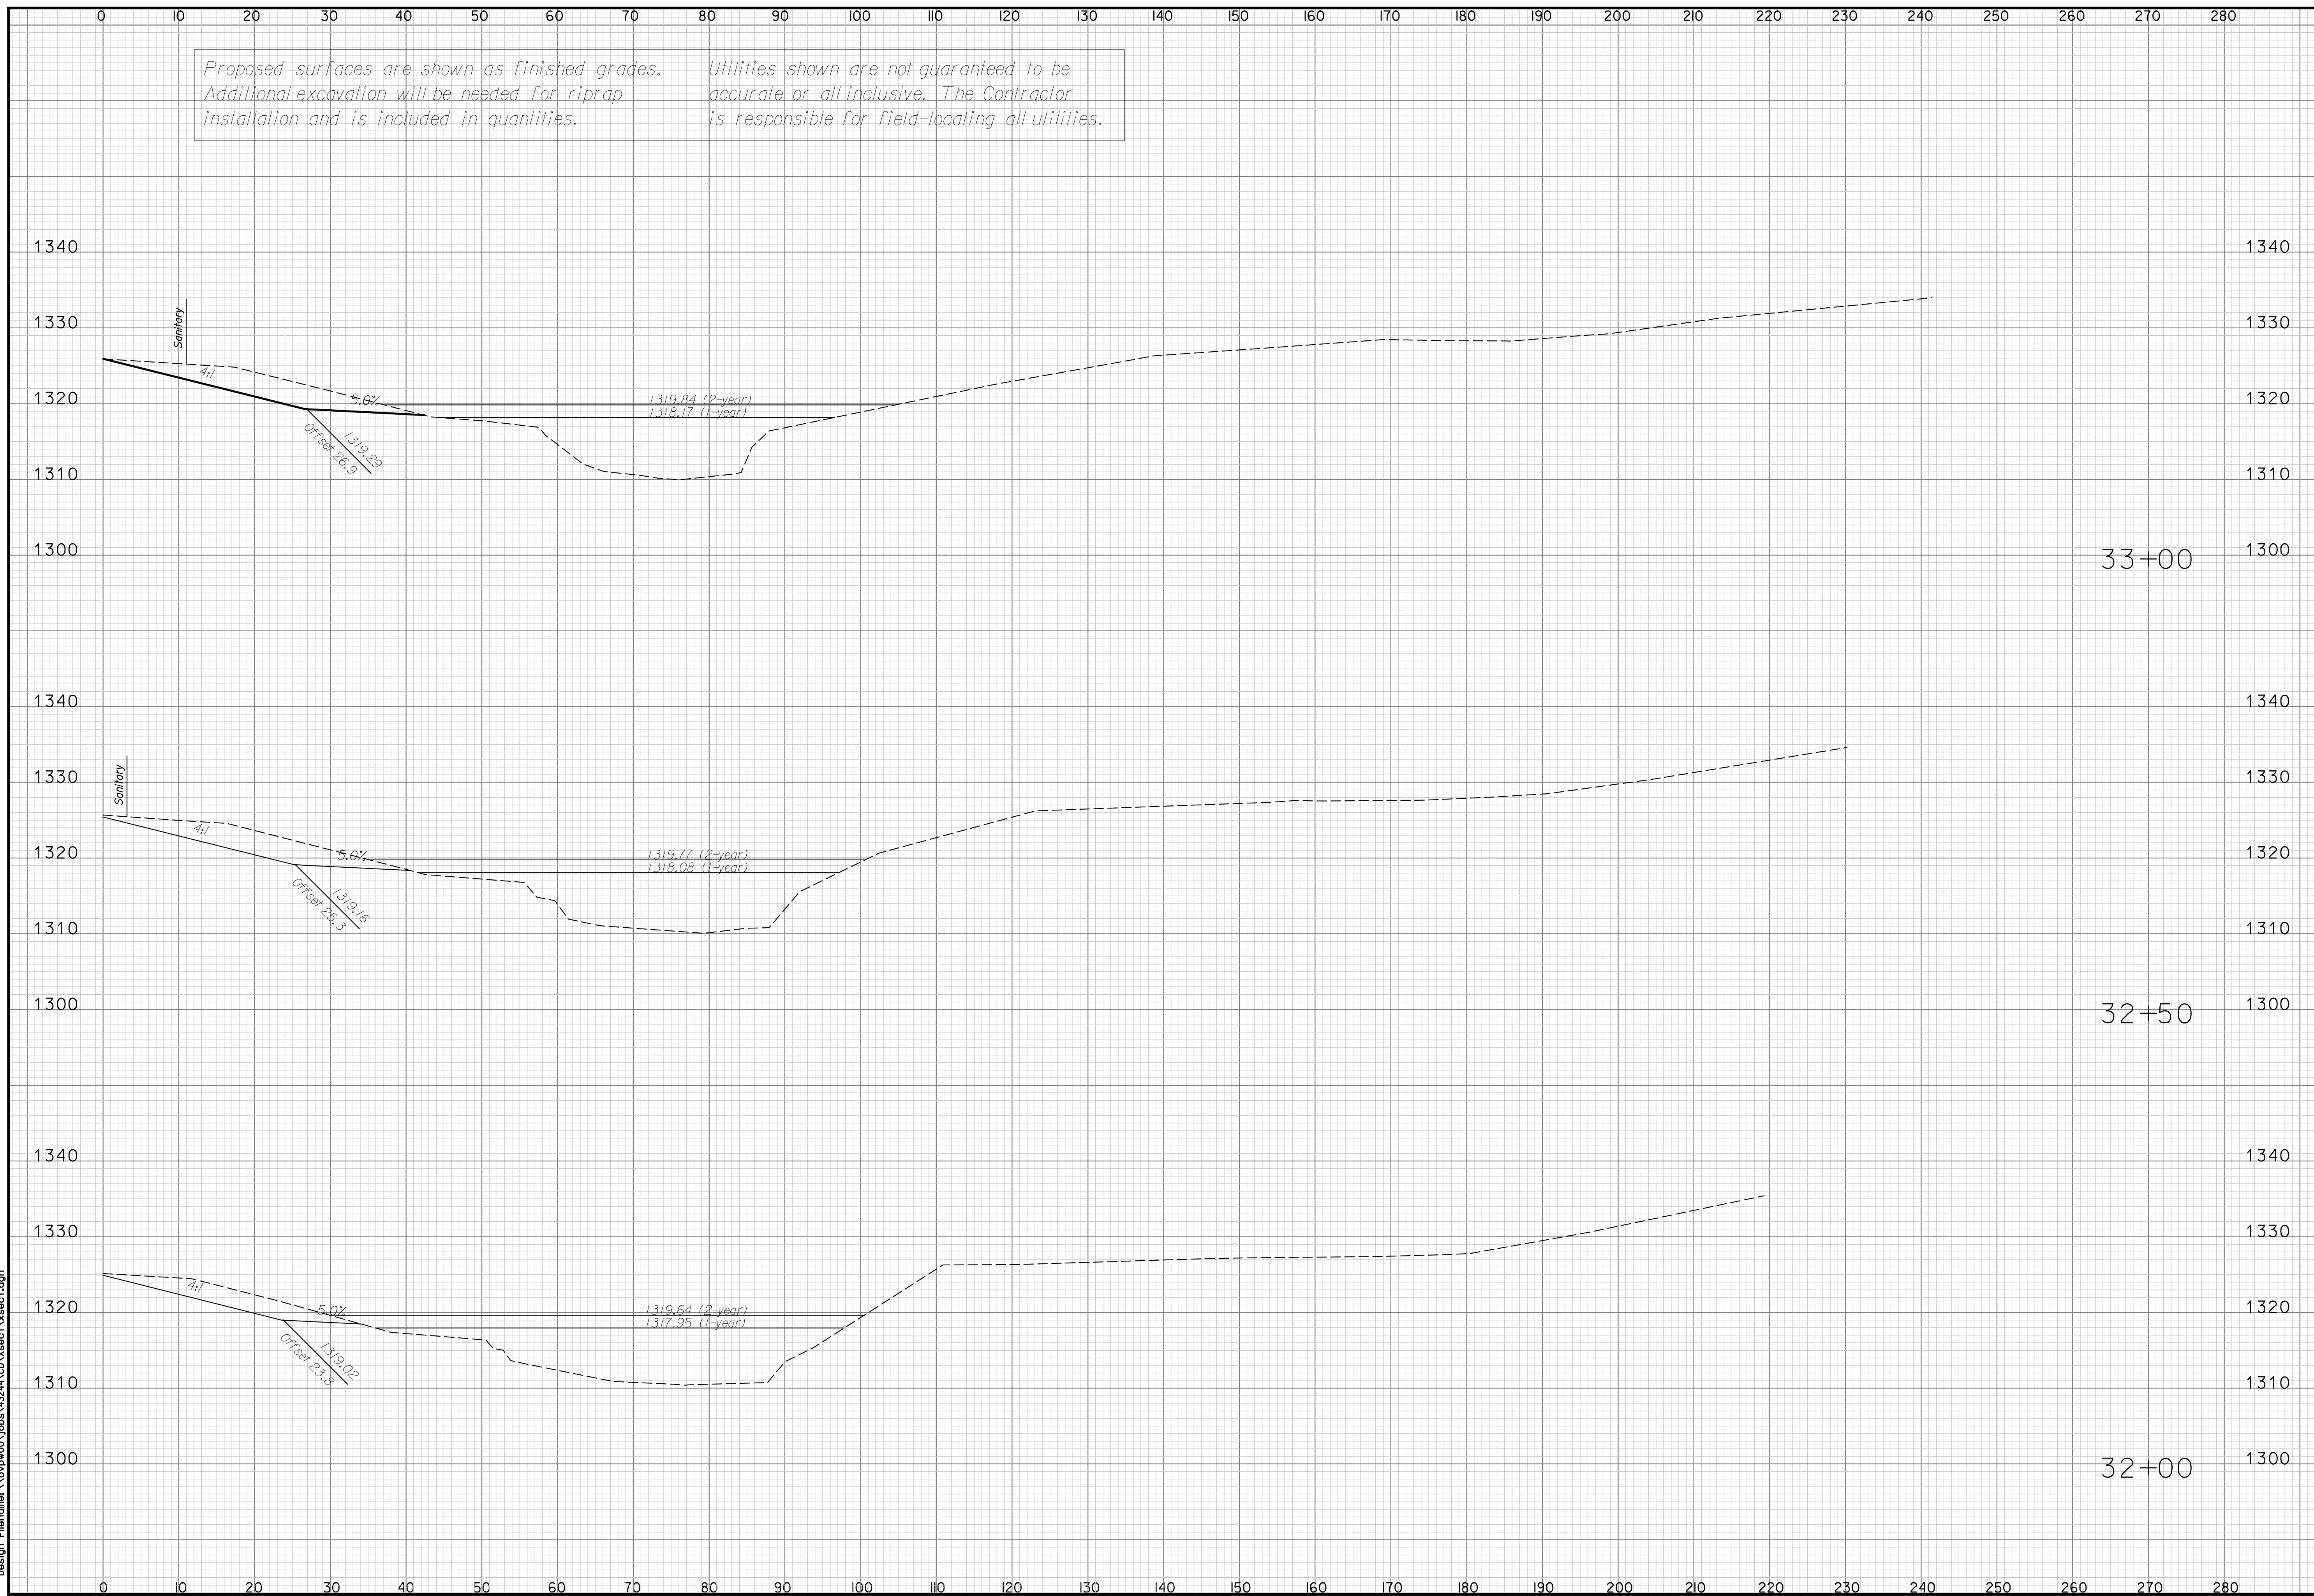

Plotted on Wednesday November 26, 2008 10:28 AM Model:\*\*\*\*\*P\_MODEL\*\*\*\*\* Pen TabletFullsize.pen  
 By: amestdagh Plot Scale: 9.8695881  
 Design Filename: \\ovpww00\jobs\43244\CD\Xsect1\Xsect1.dgn

SHEET NO.	58	TOTAL SHEETS	76
7450 W 130th St., Suite 400 Overland Park, KS 66213 (913) 491-8933			
<b>HNTB</b>			
CITY OF WICHITA, KANSAS			
WICHITA			
REVISIONS			
NO.	DATE	BY	APPD
4			
3			
2			
1			

**CROSS SECTIONS  
STA. 32+00 TO STA. 33+00**

Design Filename: \\ovpww00\jobs\43244\CD\Xsect1\Xsect1.dgn