


Proposed surfaces are shown as finished grades. Additional excavation will be needed for riprap installation and is included in quantities.

Utilities shown are not guaranteed to be accurate or all-inclusive. The Contractor is responsible for field-locating all utilities.

APPROVED	DESIGNED	QUANTITIES	QUAN.CK.
DETAILED	DETAIL CK.	TRACED	TRACE CK.

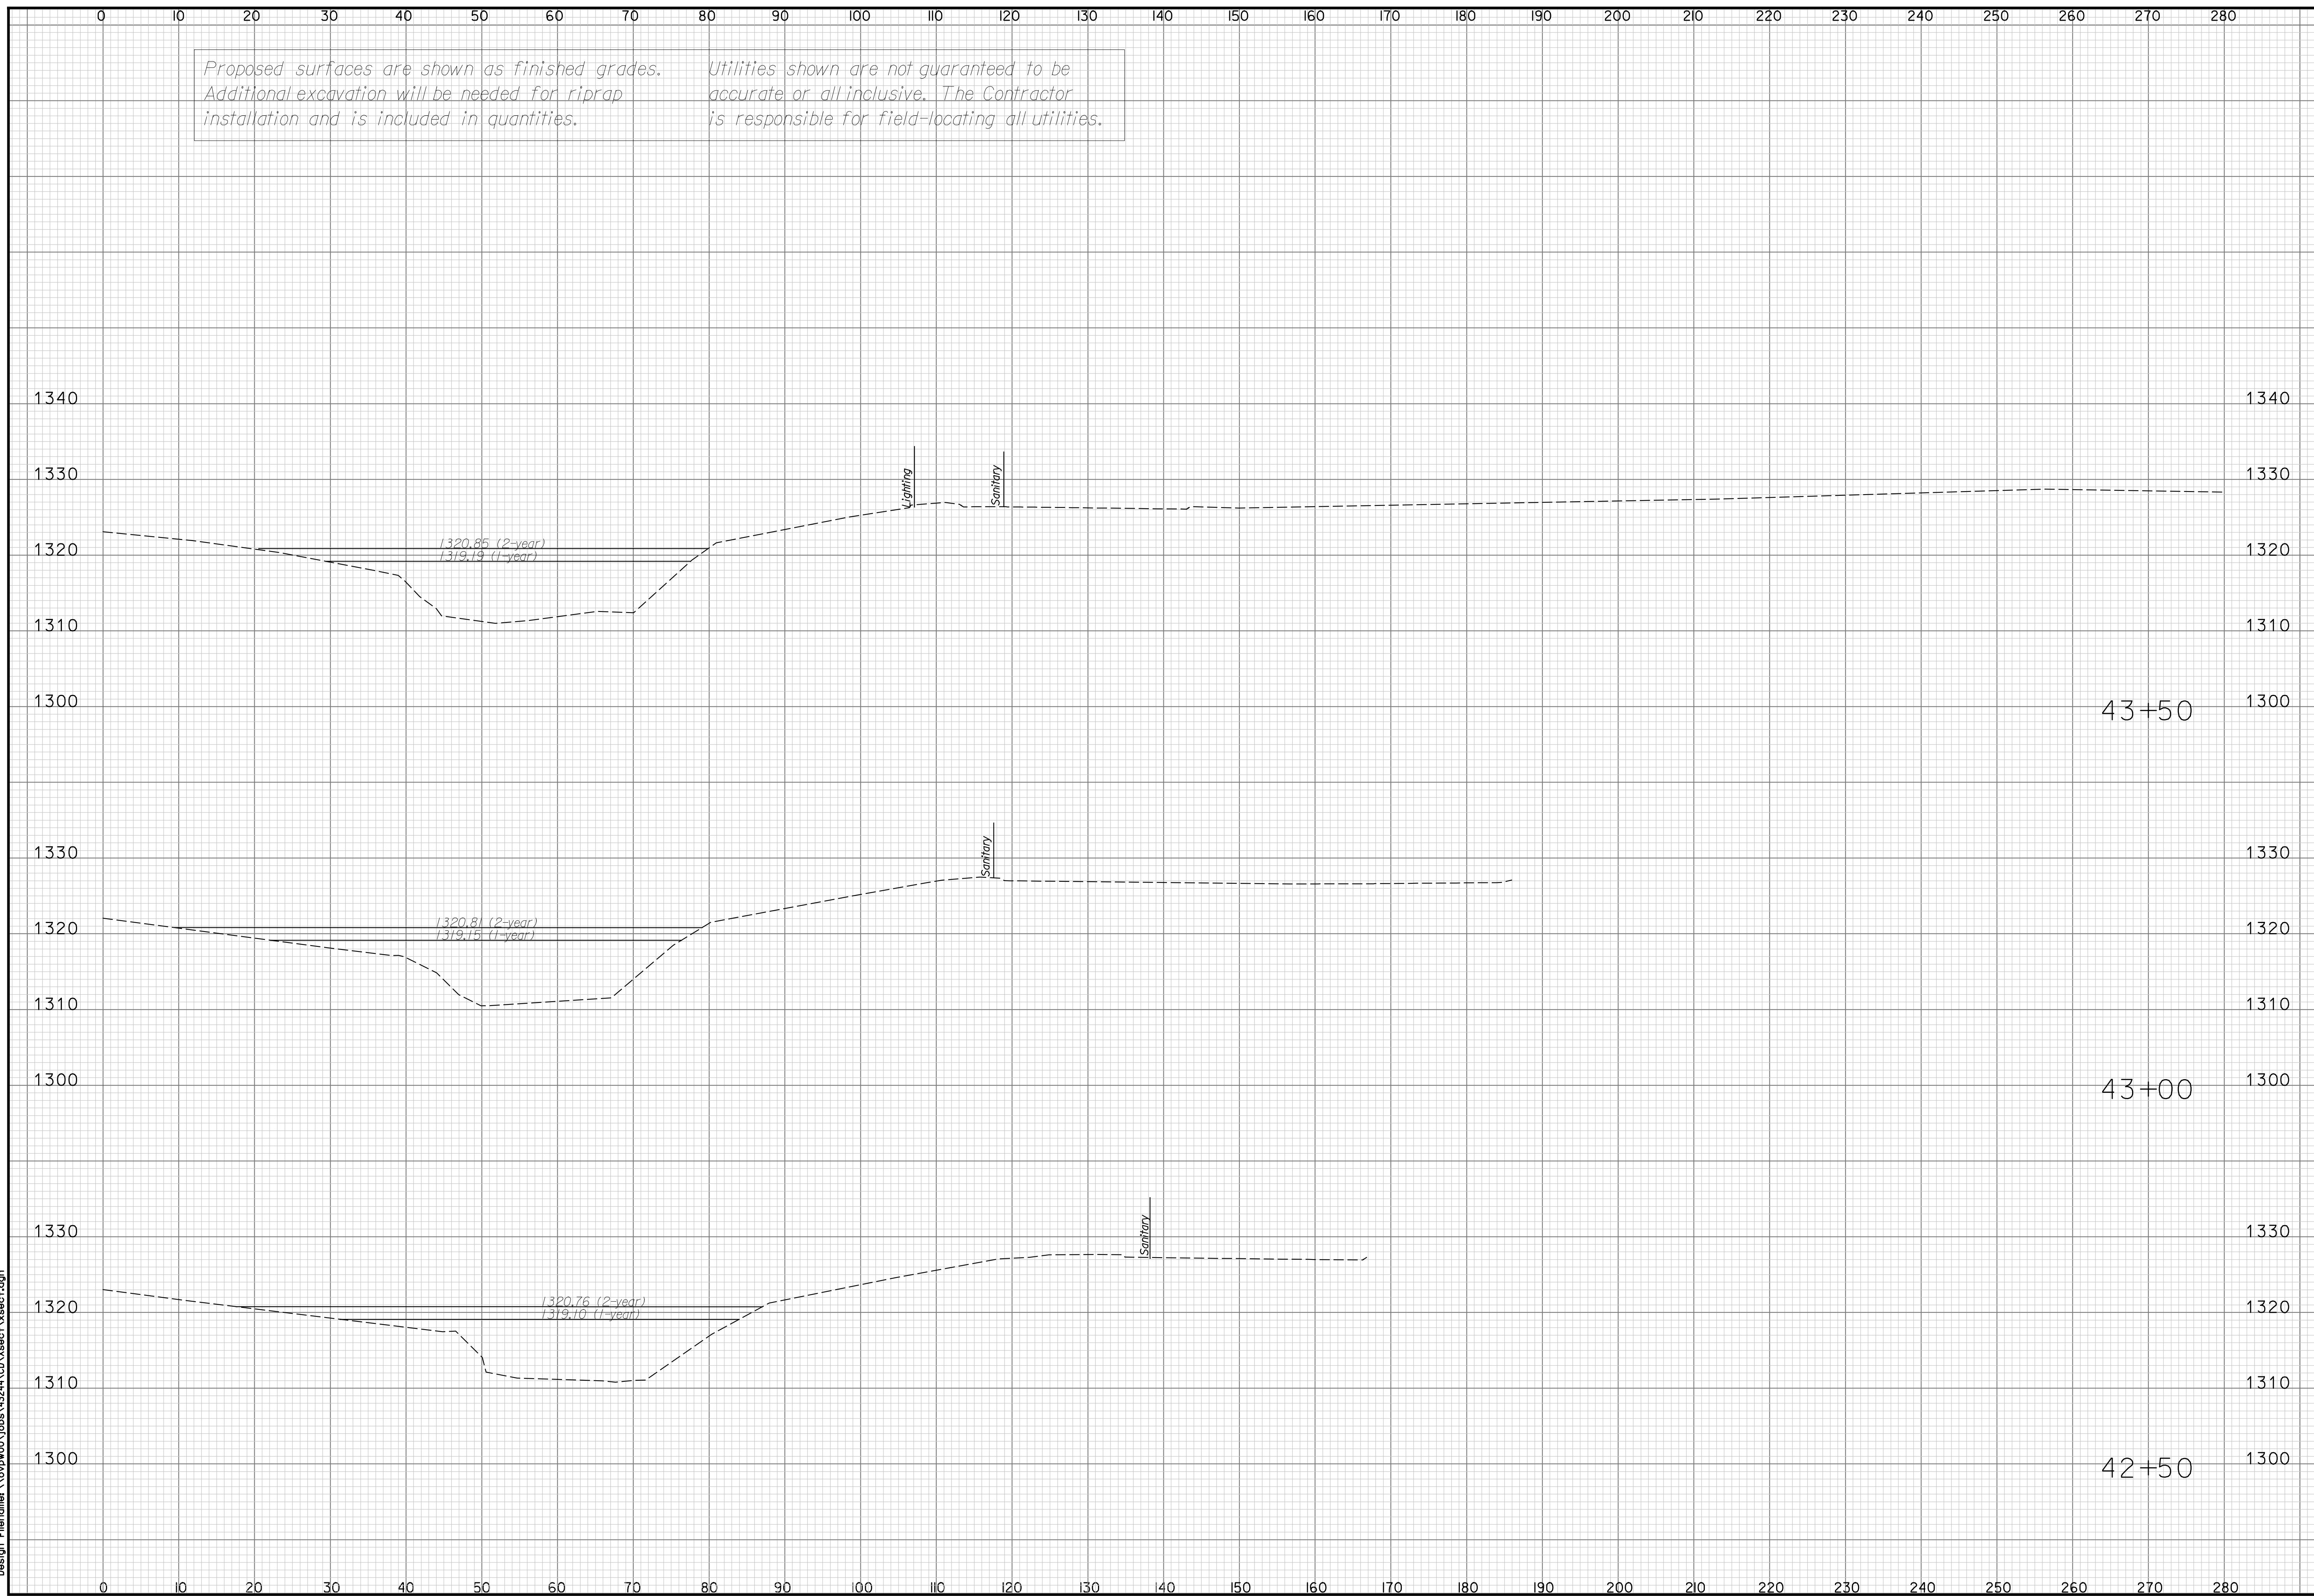

Plotted on Wednesday November 26, 2008 10:27 AM Model:*****P_MODEL*****
 By: amestdagh Plot Scale: 9.8695881 Pen TabletFullsize.pen
 Design Filename: \\ovpow00\jobs\4324\CD\Xsect\Xsect.dgn

SHEET NO.	TOTAL SHEETS
65	76

7450 W 130th St., Suite 400
 Overland Park, KS 66213
 (913) 491-8333

HNTB

CITY OF WICHITA, KANSAS

WICHITA

NO.	DATE	BY	REVISIONS
4			
3			
2			
1			

CROSS SECTIONS
 STA. 42 + 50 TO STA. 43 + 50

Design Filename: \\ovpow00\jobs\4324\CD\Xsect\Xsect.dgn