

STREET IMPROVEMENTS FOR
135th Street West
from 13th Street to 21st Street North


**8" WATERLINE AT KIWII
RIDGEPOINT & JAMESBURG**

MKEC PROJ #10265
PROJECT NUMBER

DESIGN BY: JRA
DRAWN BY: KKL
CHECKED BY: JRA

ISSUED: February 2012
REVISED:


SHEET NO.
105 of 231

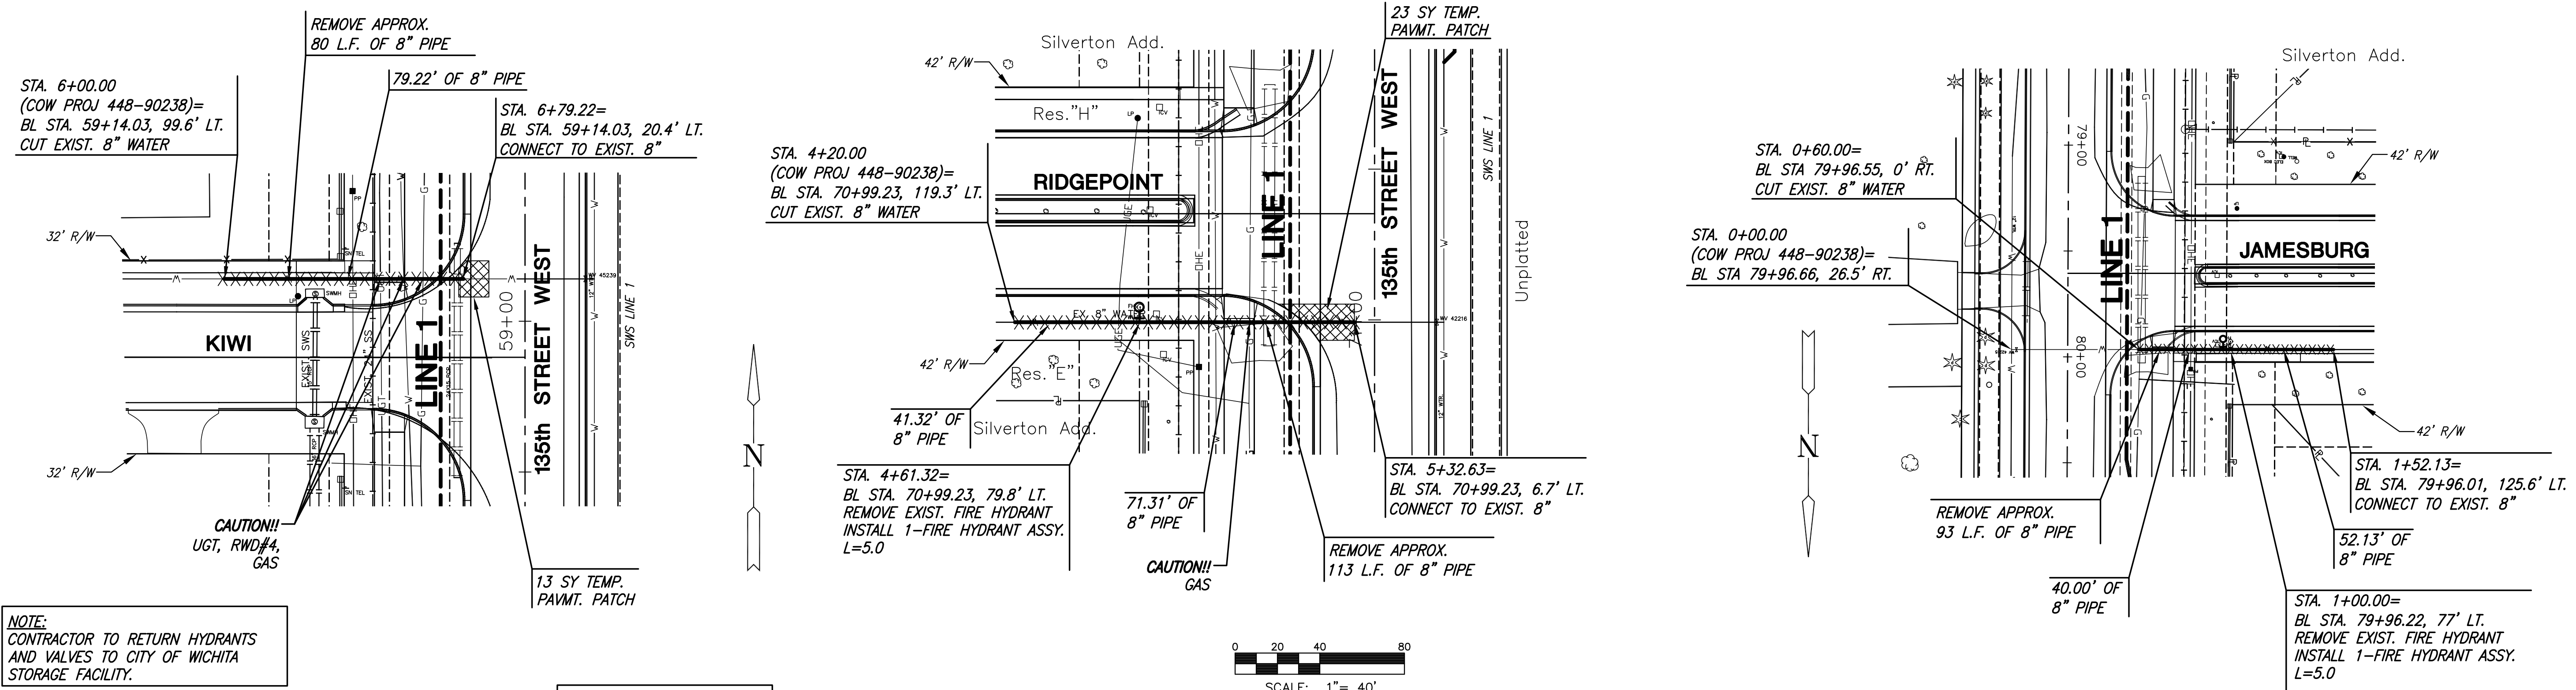

NOTE: CONTRACTOR TO RETURN HYDRANTS AND VALVES TO CITY OF WICHITA STORAGE FACILITY.

NOTE: CONTRACTOR TO VERIFY LOCATION OF EXISTING WATER LINES AND ALL OTHER UTILITIES PRIOR TO CONSTRUCTION.

LEGEND
 XXXXXXXX REMOVE EXIST. 8" WATER LINE.

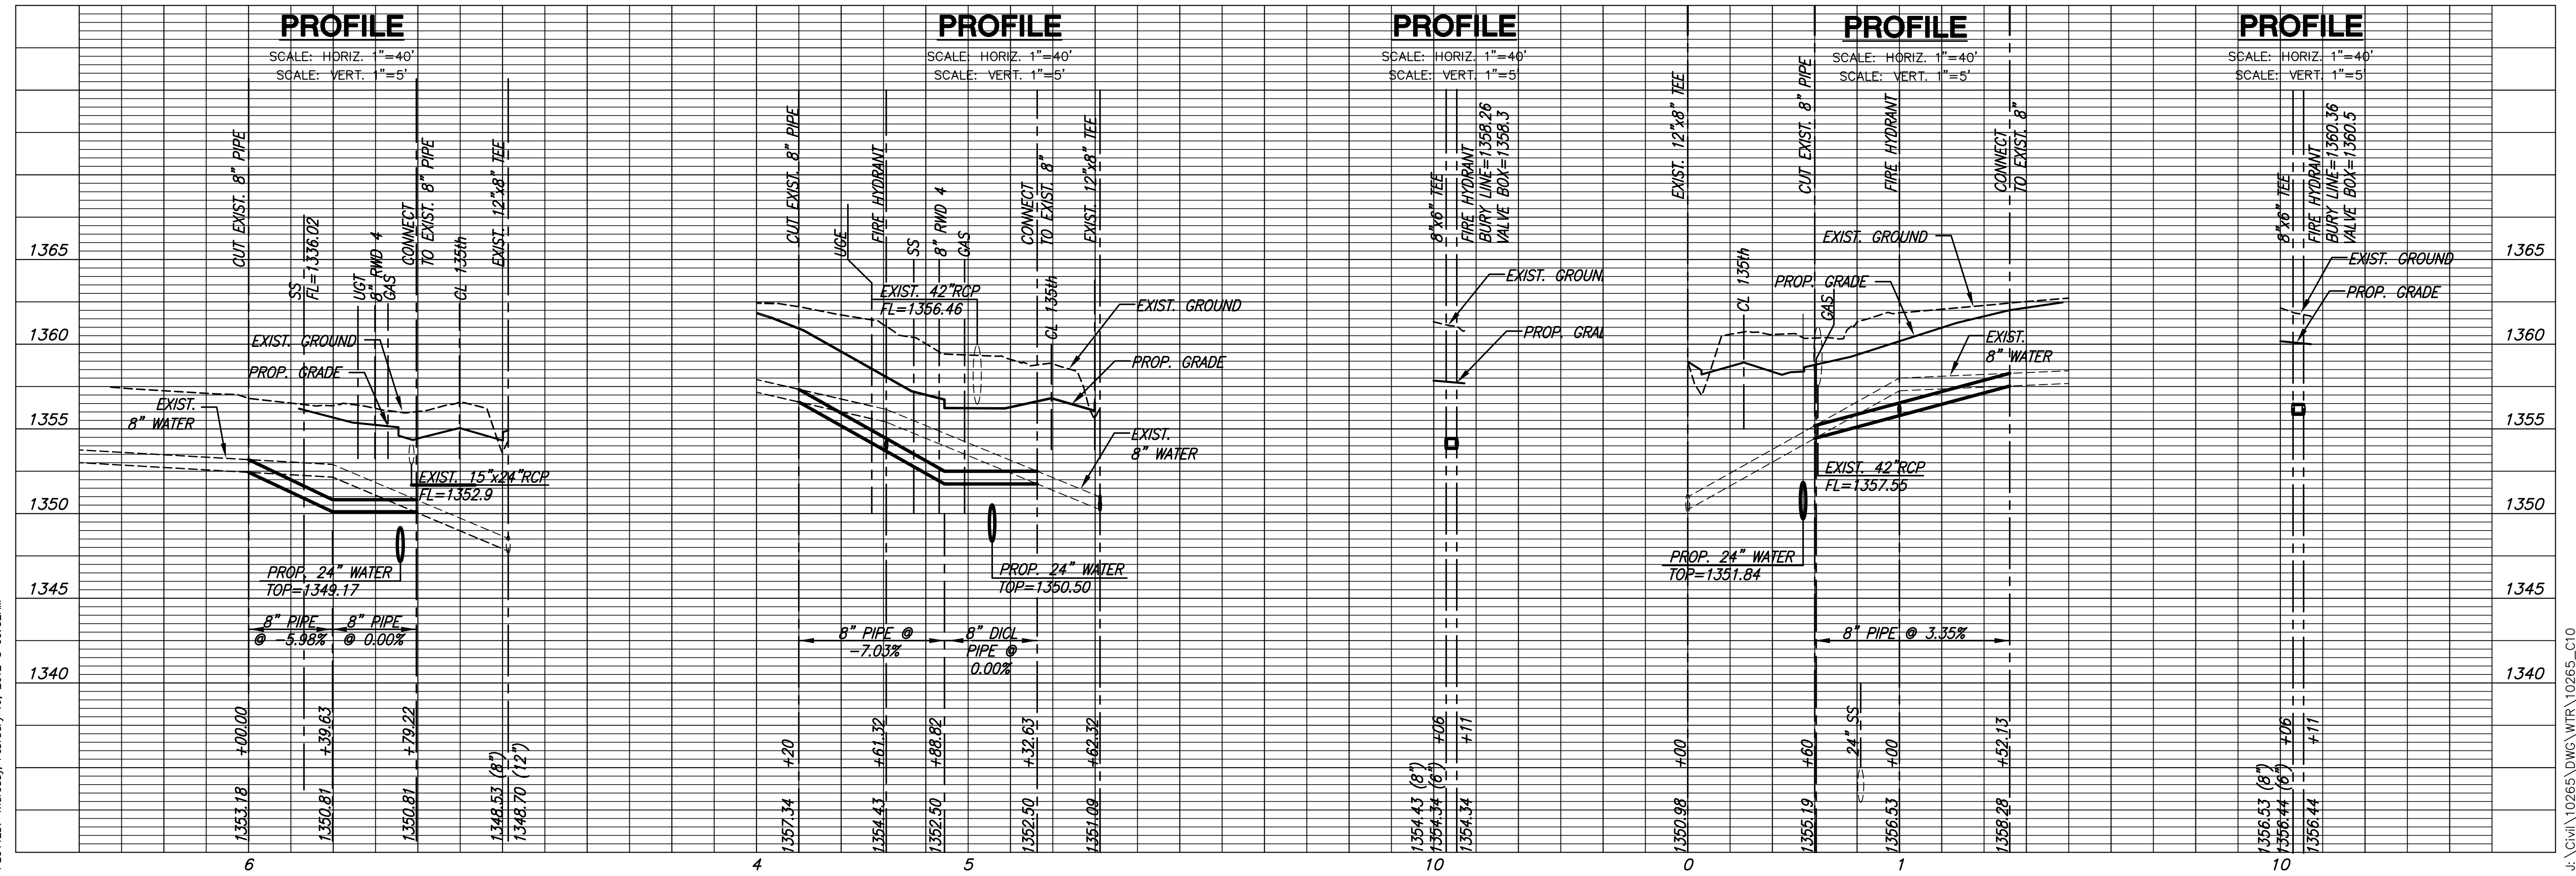

PLotted: Thursday, February 16, 2012 @ 09:32AM

J:\Civil\10265\DWG\WTR\10265_C10