




**STREET IMPROVEMENTS FOR
135th Street West**
from 13th Street to 21st Street North

**CROSS SECTIONS
STA. 41+34.50
TO
STA. 42+65.96**
SHEET TITLE
MKEC PROJ #10265
PROJECT NUMBER

DESIGN BY: JRA
DRAWN BY: DPG
CHECKED BY: JRA

ISSUED: February 2012
REVISED:

SHEET NO.
207 of 231

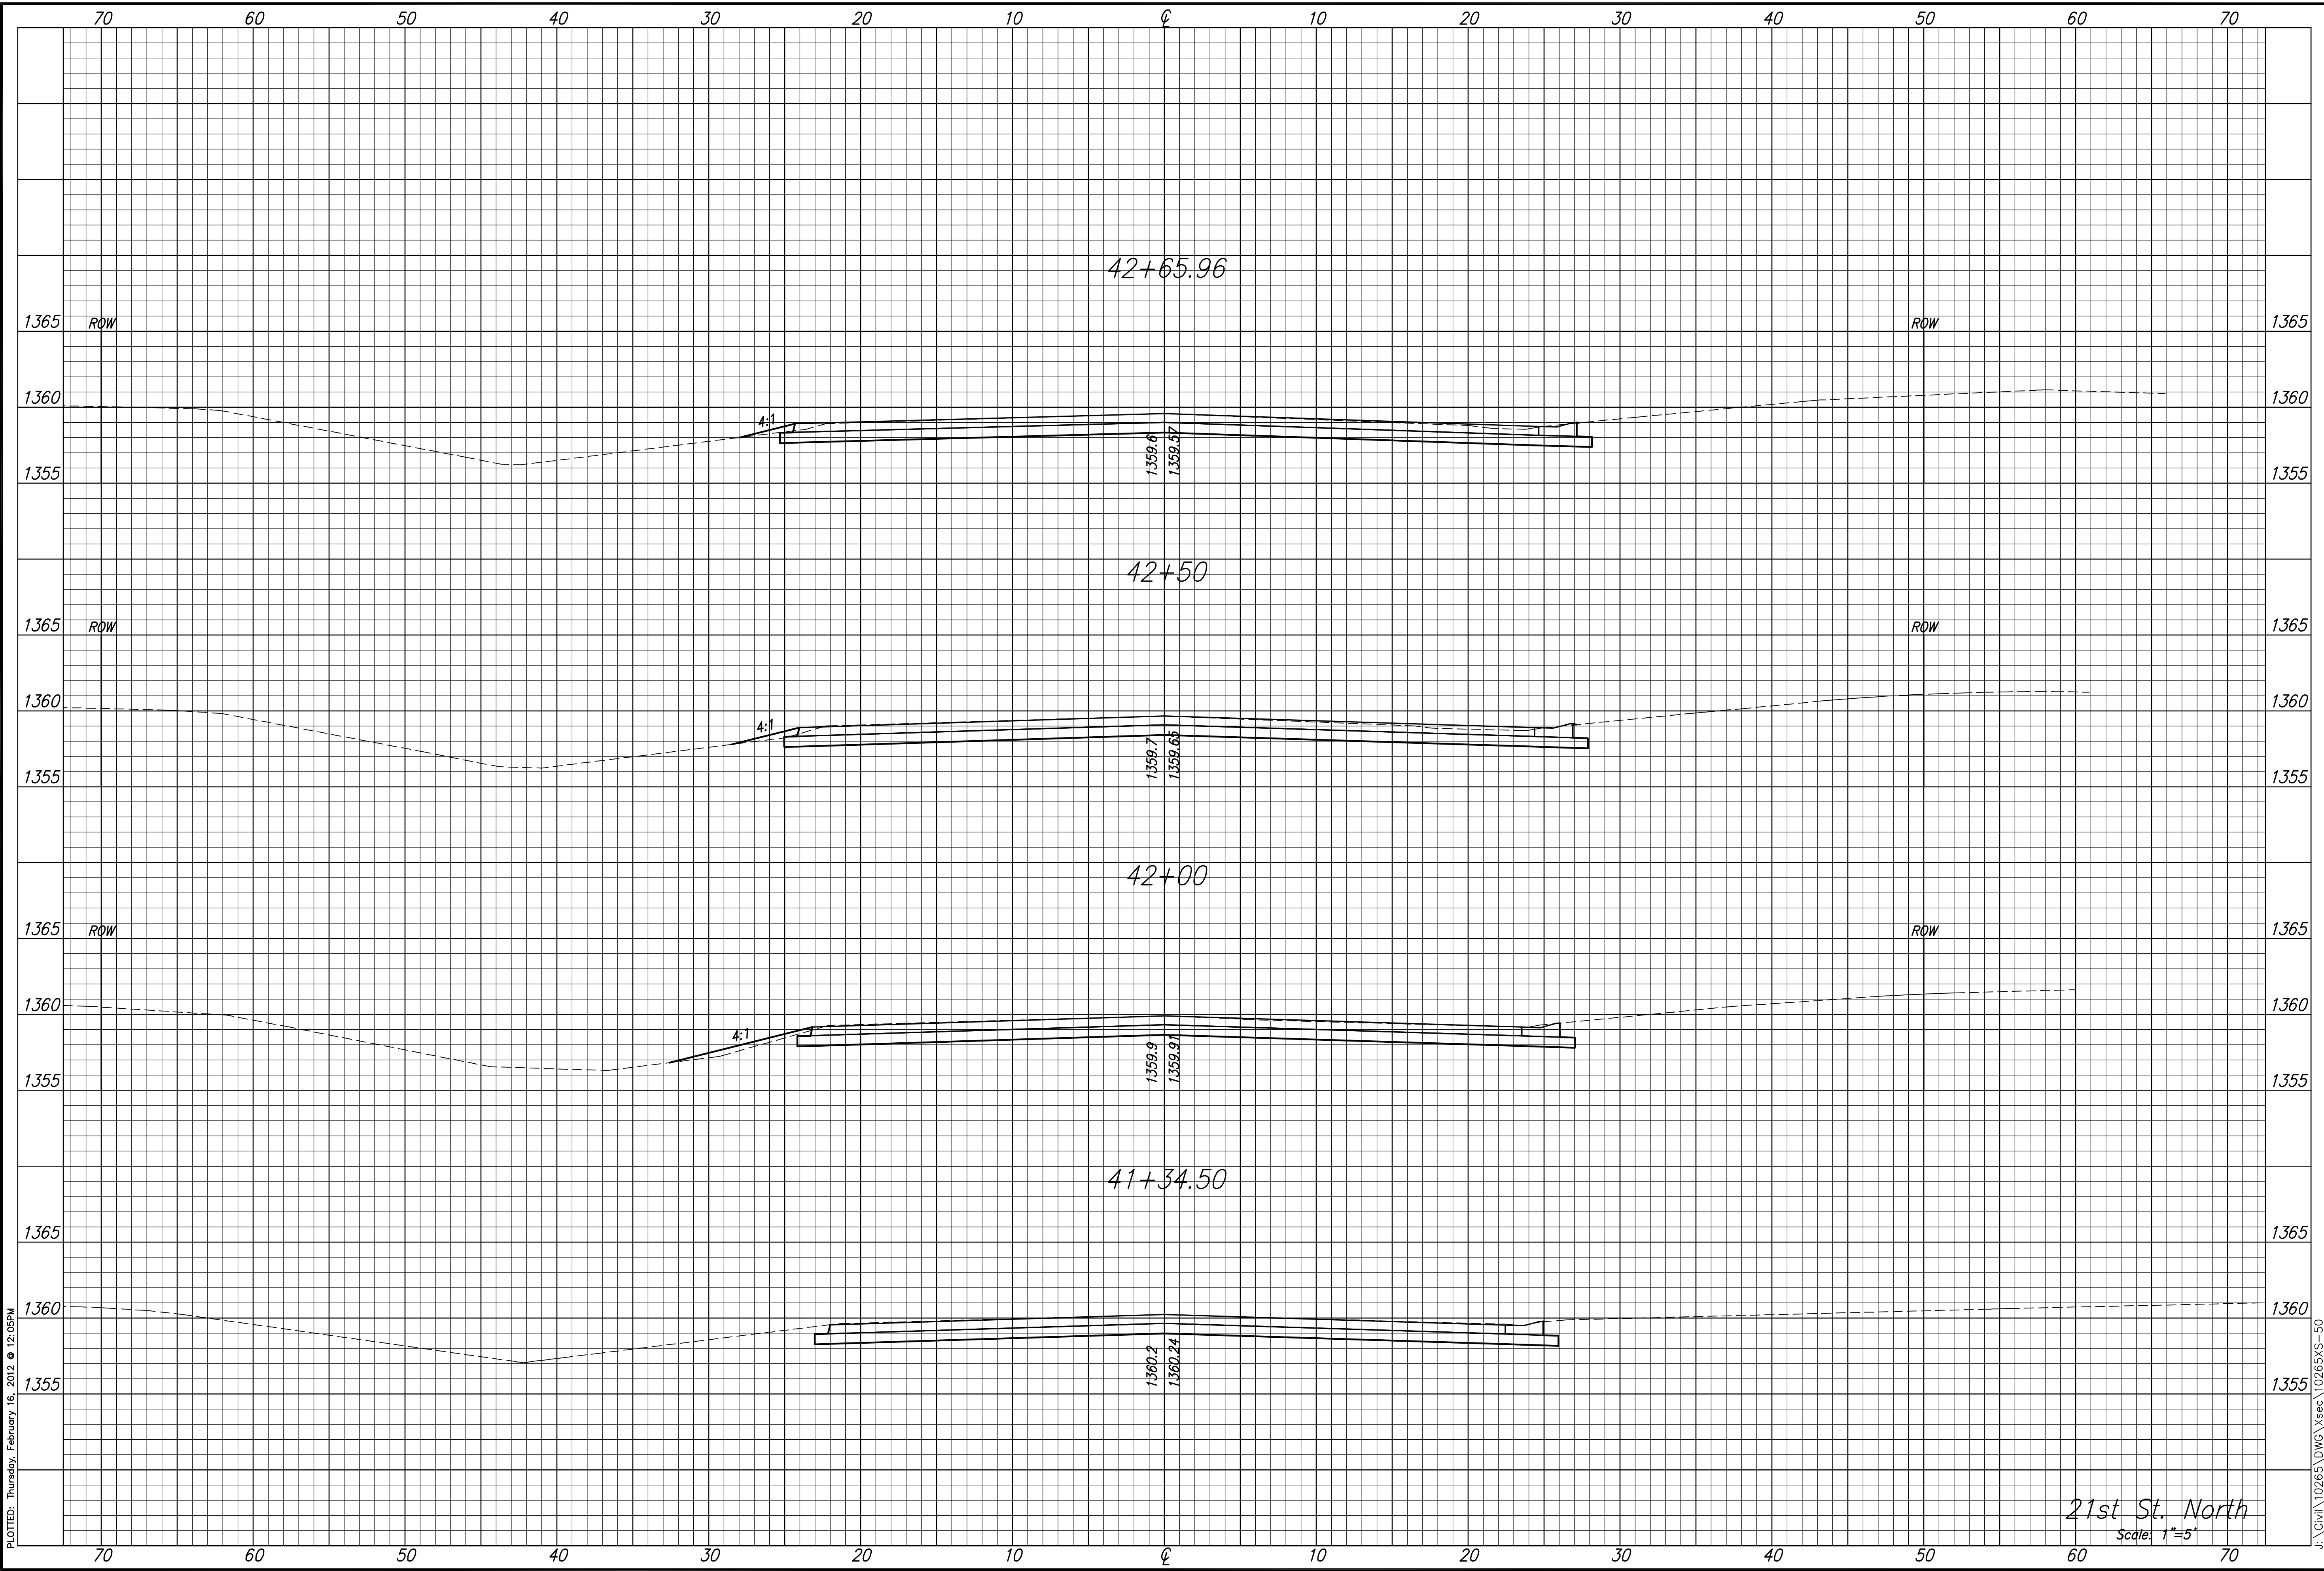

PLotted: Thursday, February 16, 2012 @ 12:05PM

J:\Civil\10265\DWG\Xsec\10265XS-50

21st St. North
Scale: 1"=5'