

STREET IMPROVEMENTS FOR
135th Street West
from 13th Street to 21st Street North


**STORM SEWER
LINE 1**
STA. 24+40 TO
STA. 29+80

SHEET TITLE
MKEC PROJ #10265
PROJECT NUMBER


DESIGN BY: JRA
DRAWN BY: WNJ
CHECKED BY: JRA

ISSUED: February 2012
REVISED:


SHEET NO.
29 of 231

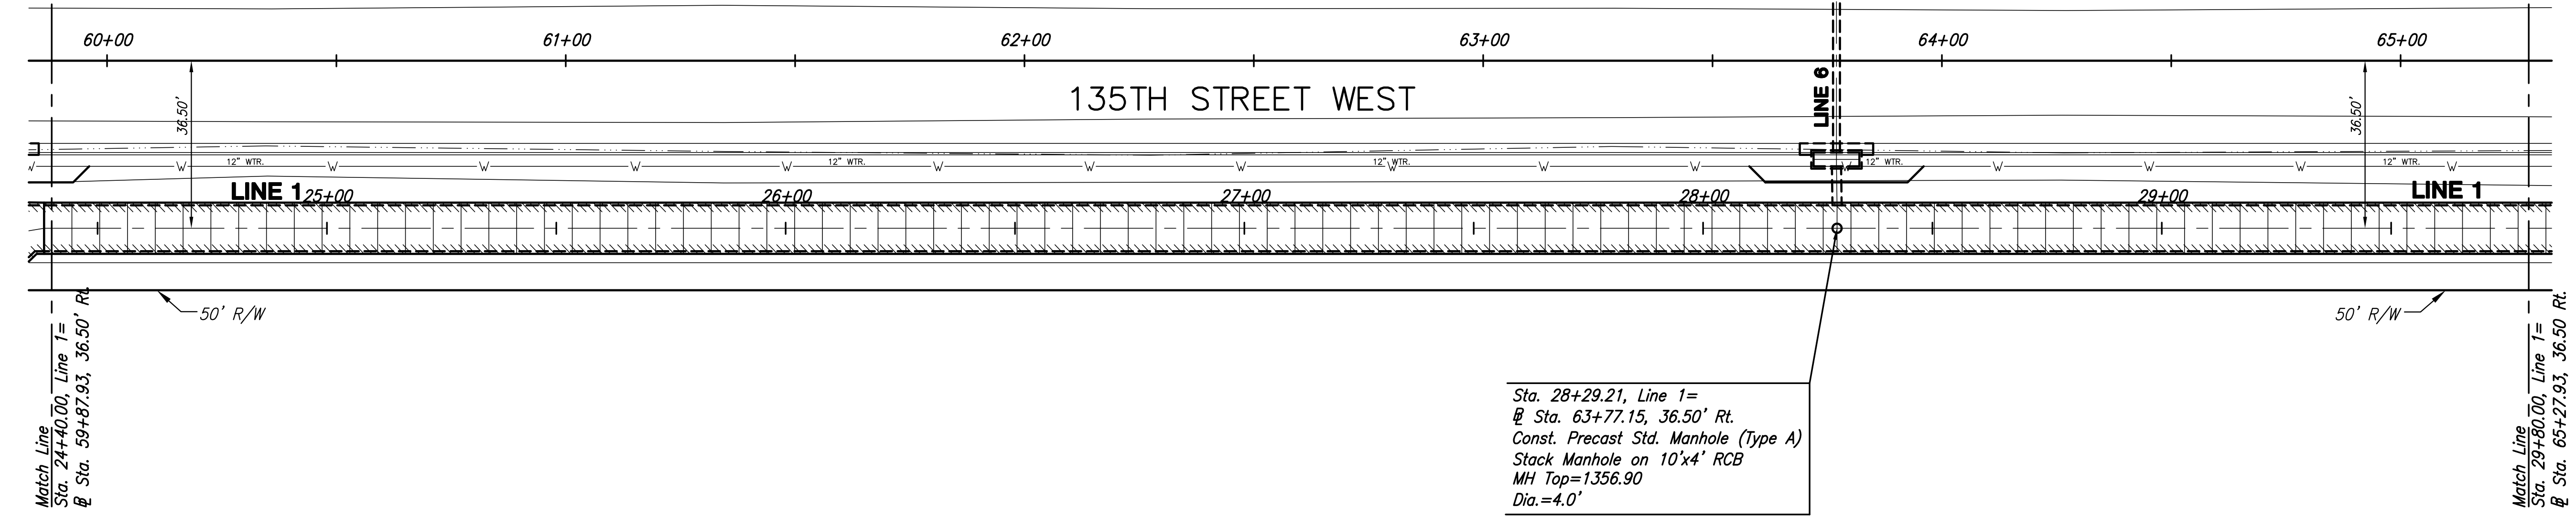

Sta. 28+29.21, Line 1 =
@ Sta. 63+77.15, 36.50' Rt.
Const. Precast Std. Manhole (Type A)
Stack Manhole on 10'x4' RCB
MH Top=1356.90
Dia.=4.0'

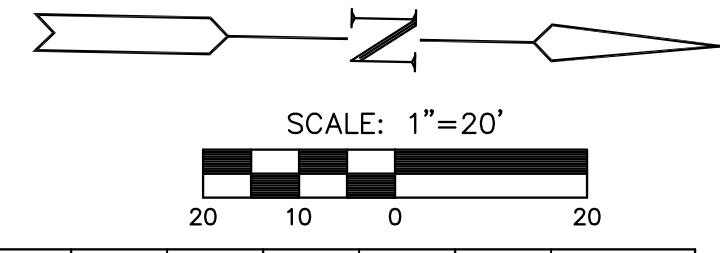

PLAN LINE 1
PROFILE LINE 1

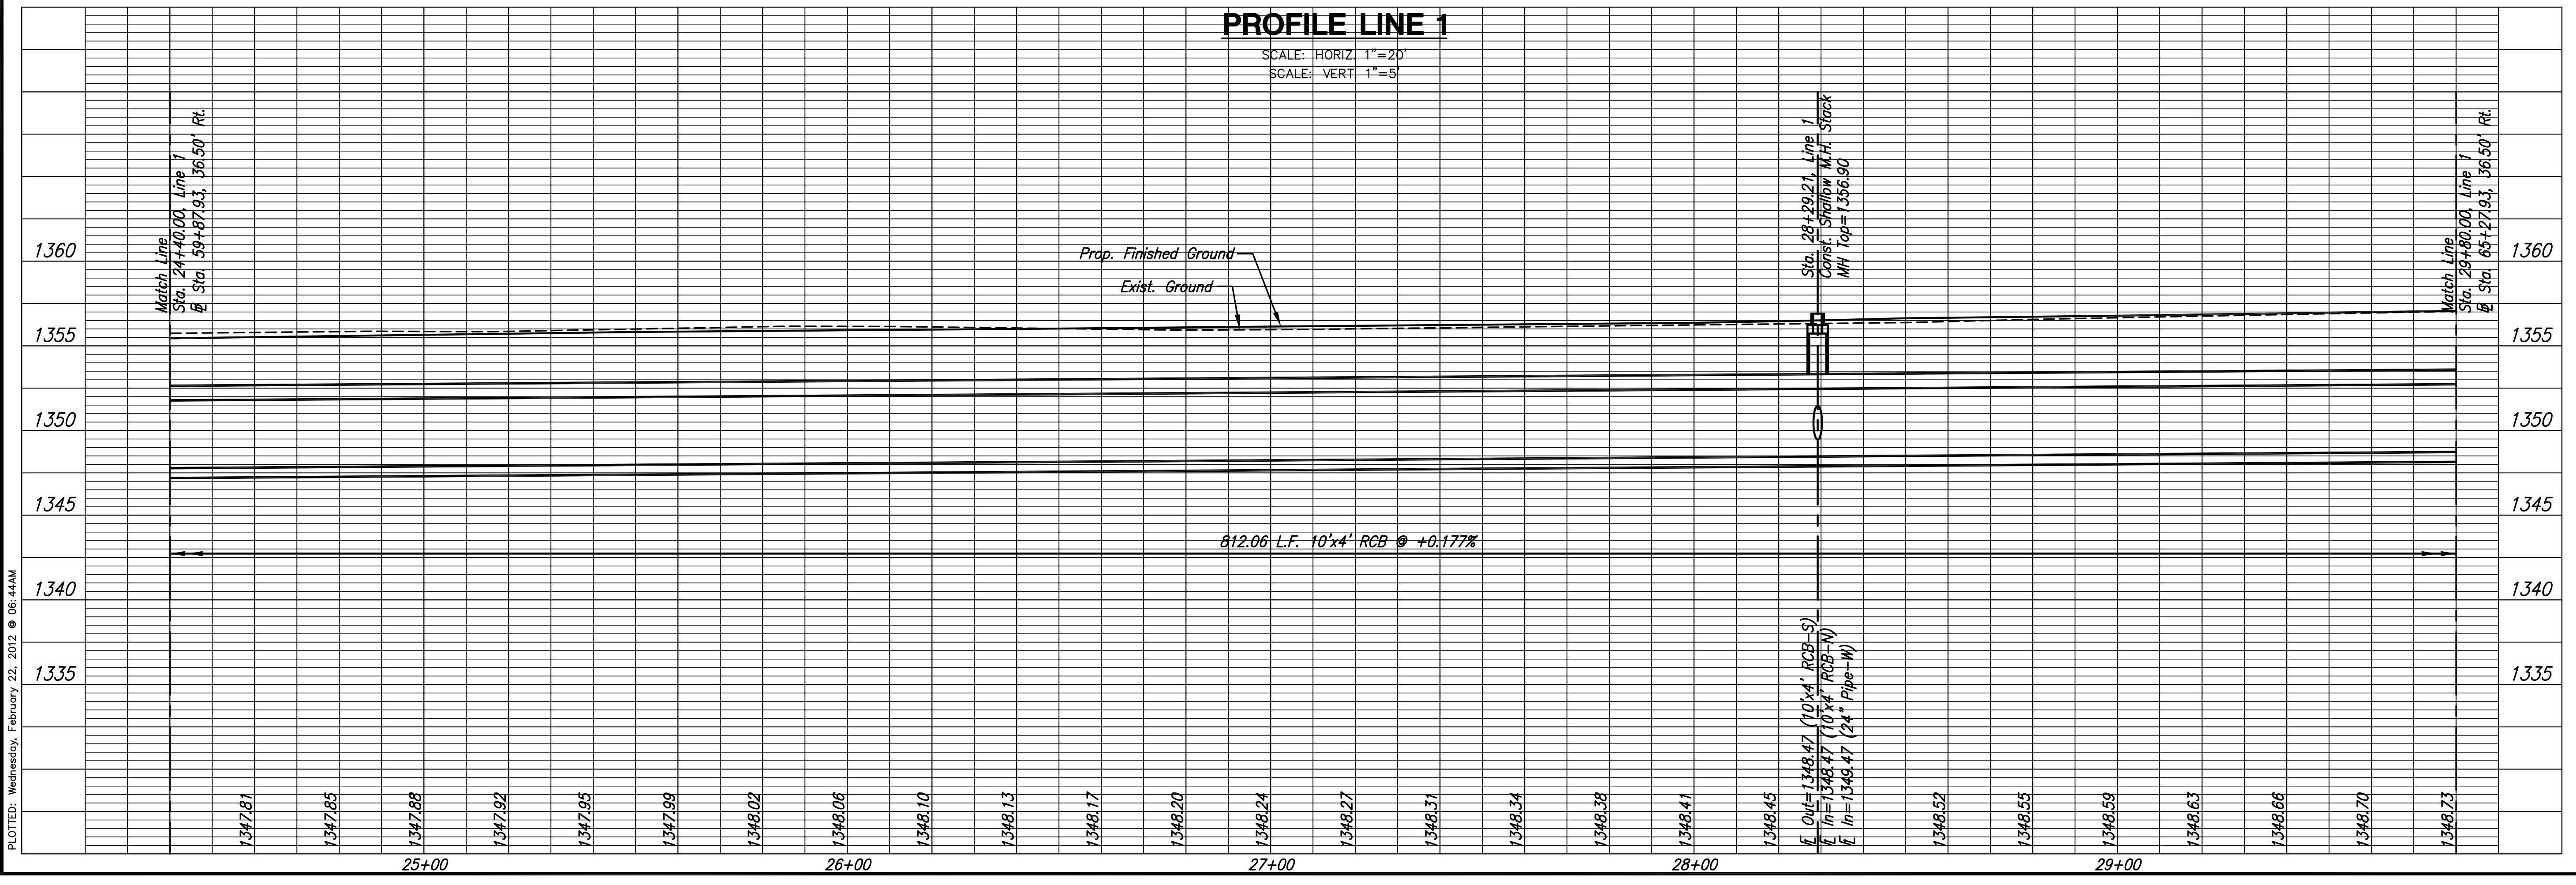

PLotted: Wednesday, February 22, 2012 @ 06:44AM

J:\Civil\10265\DWG\Sws\10265-D03