


STREET IMPROVEMENTS FOR
135th Street West
from 13th Street to 21st Street North

**STORM SEWER
LINE 1
STA. 46+00 TO
STA. 51+40**
MKEC PROJ #10265
PROJECT NUMBER



DESIGN BY: JRA
DRAWN BY: WNJ
CHECKED BY: JRA

ISSUED: February 2012
REVISED:

SHEET NO.
33 of 231

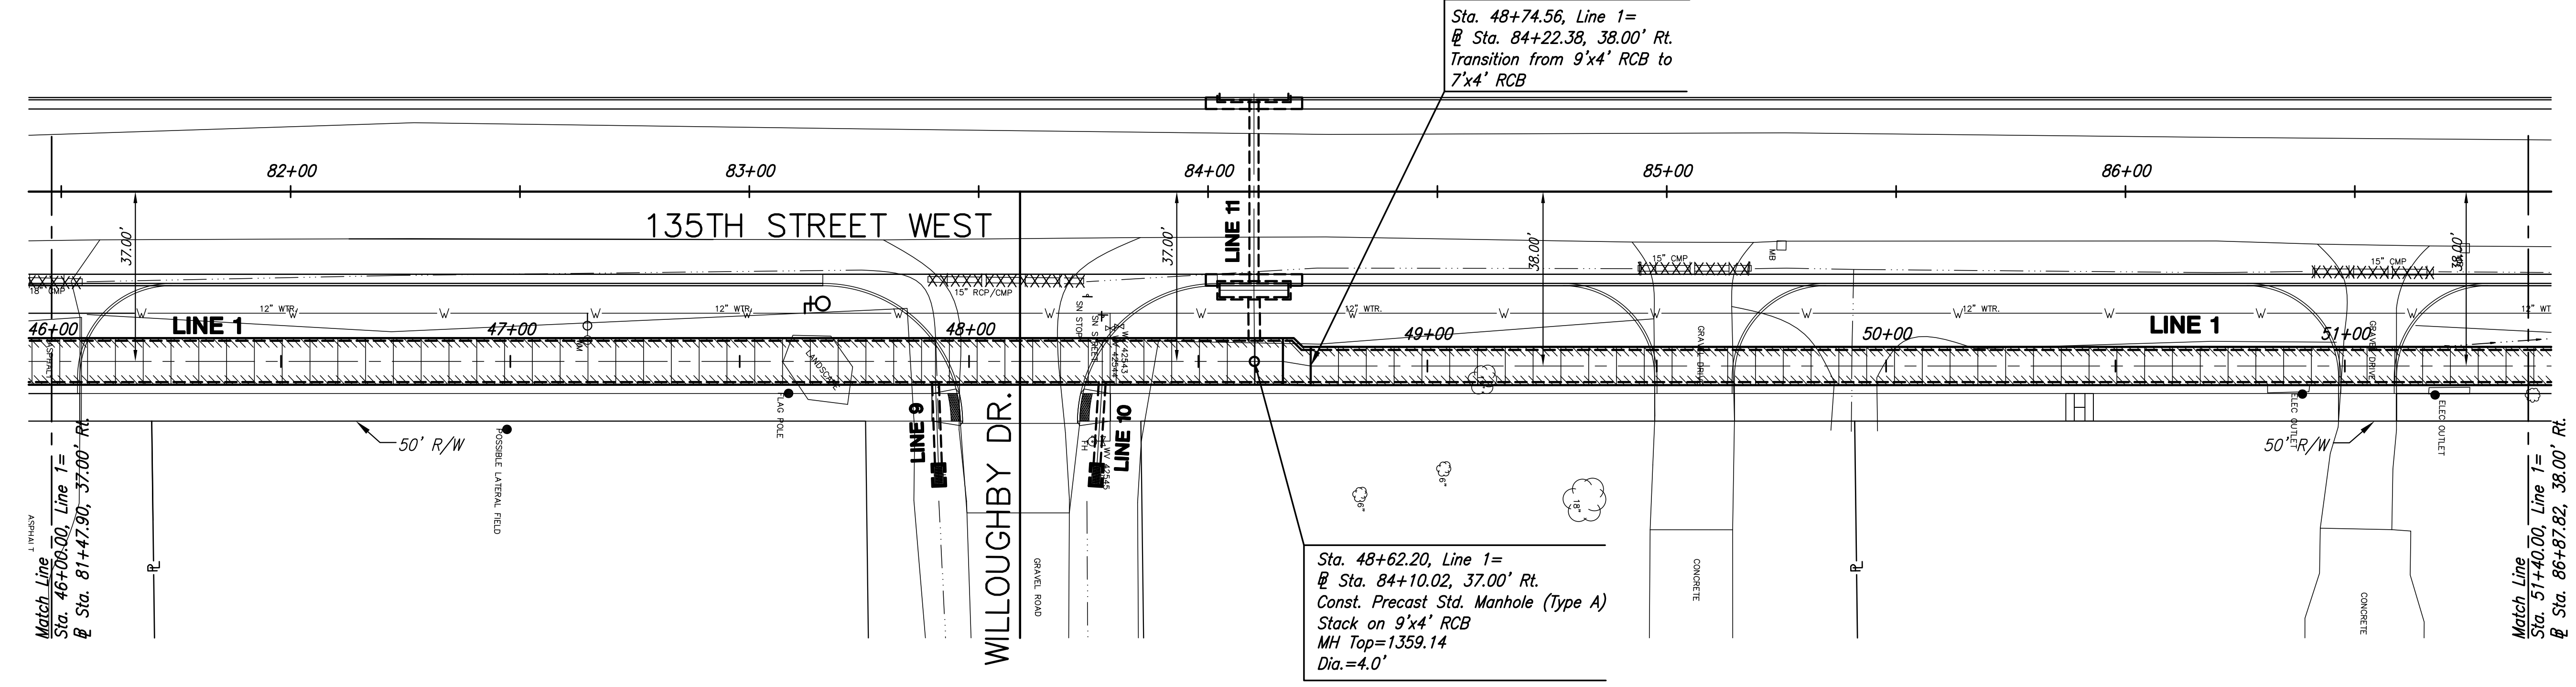

PLAN LINE 1

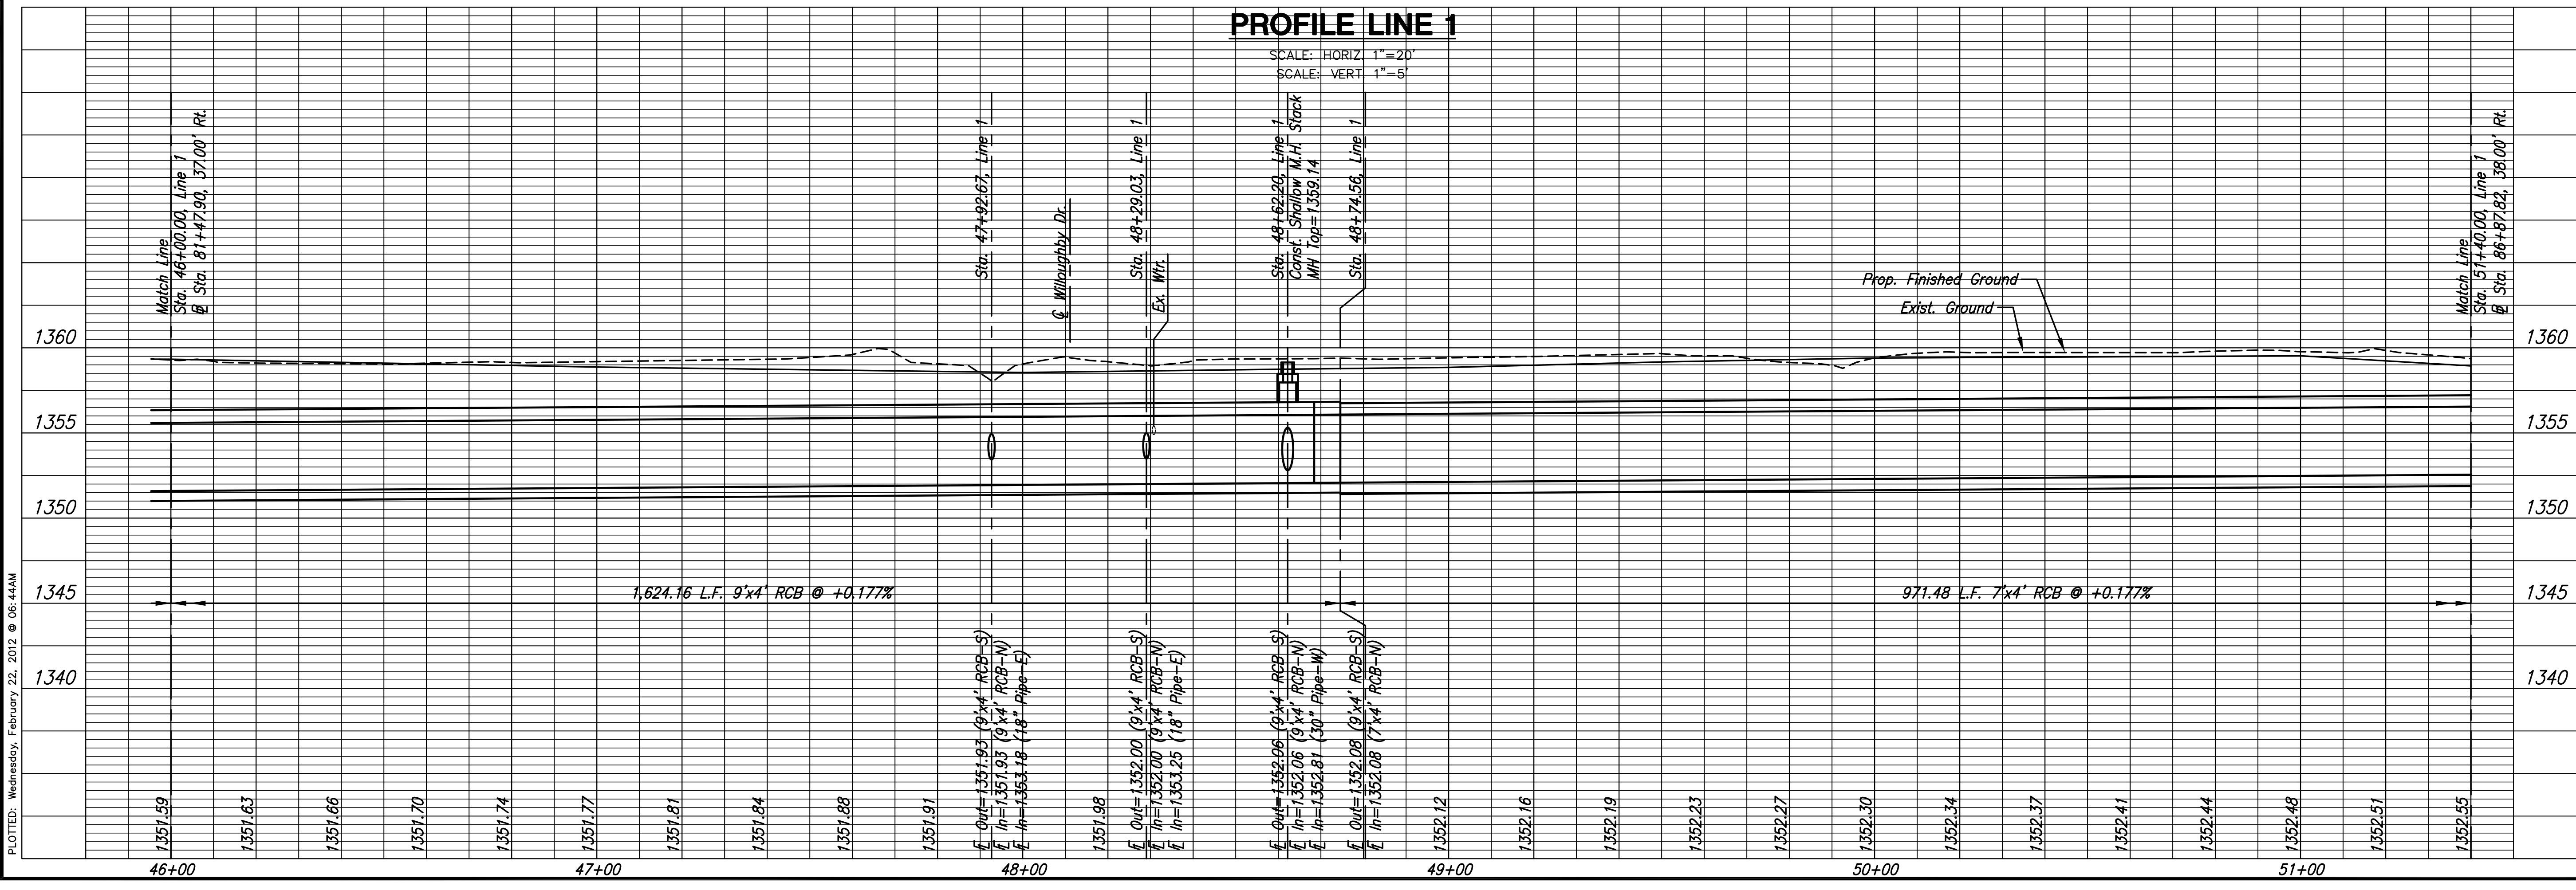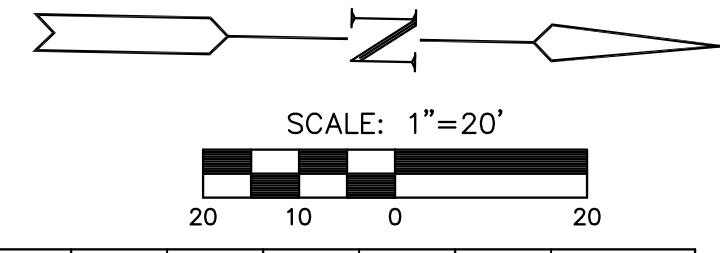

PLOTTED: Wednesday, February 22, 2012 @ 06:44AM

J:\Civil\10265\DWG\Sws\10265-D07