

STREET IMPROVEMENTS FOR
135th Street West
from 13th Street to 21st Street North


WATER PLANS
LINE 1
STA. 38+00 TO
STA. 46+00

SHEET TITLE
MKEC PROJ #10265
PROJECT NUMBER

DESIGN BY: JRA
DRAWN BY: KKL
CHECKED BY: JRA

ISSUED: February 2012
REVISED:



SHEET NO.
99 of 231

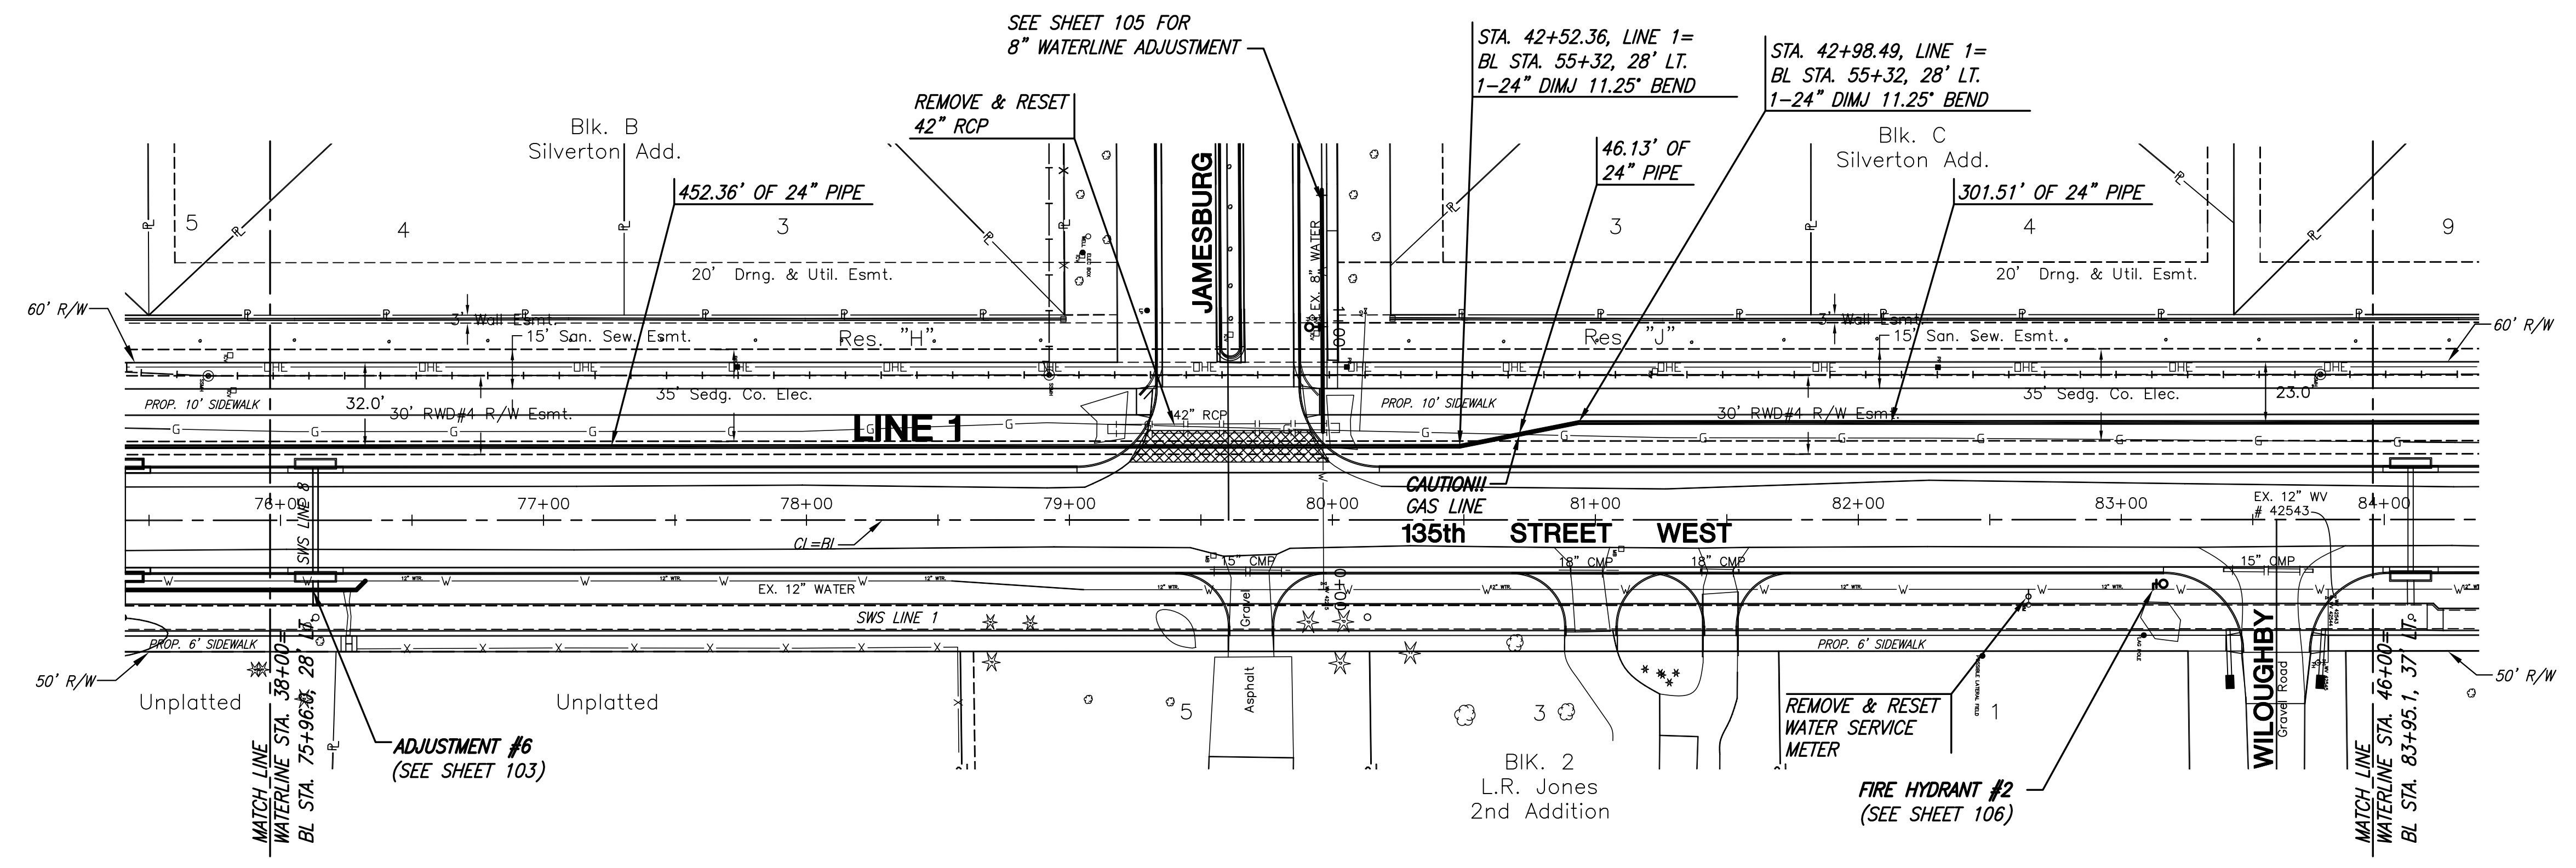

NOTE:
CONTRACTOR TO VERIFY LOCATION OF
EXISTING WATER LINES AND ALL OTHER
UTILITIES PRIOR TO CONSTRUCTION.

LEGEND
[Hatched Box] DRIVEWAY REMOVAL AND
TEMPORARY PATCH

PLAN LINE 1

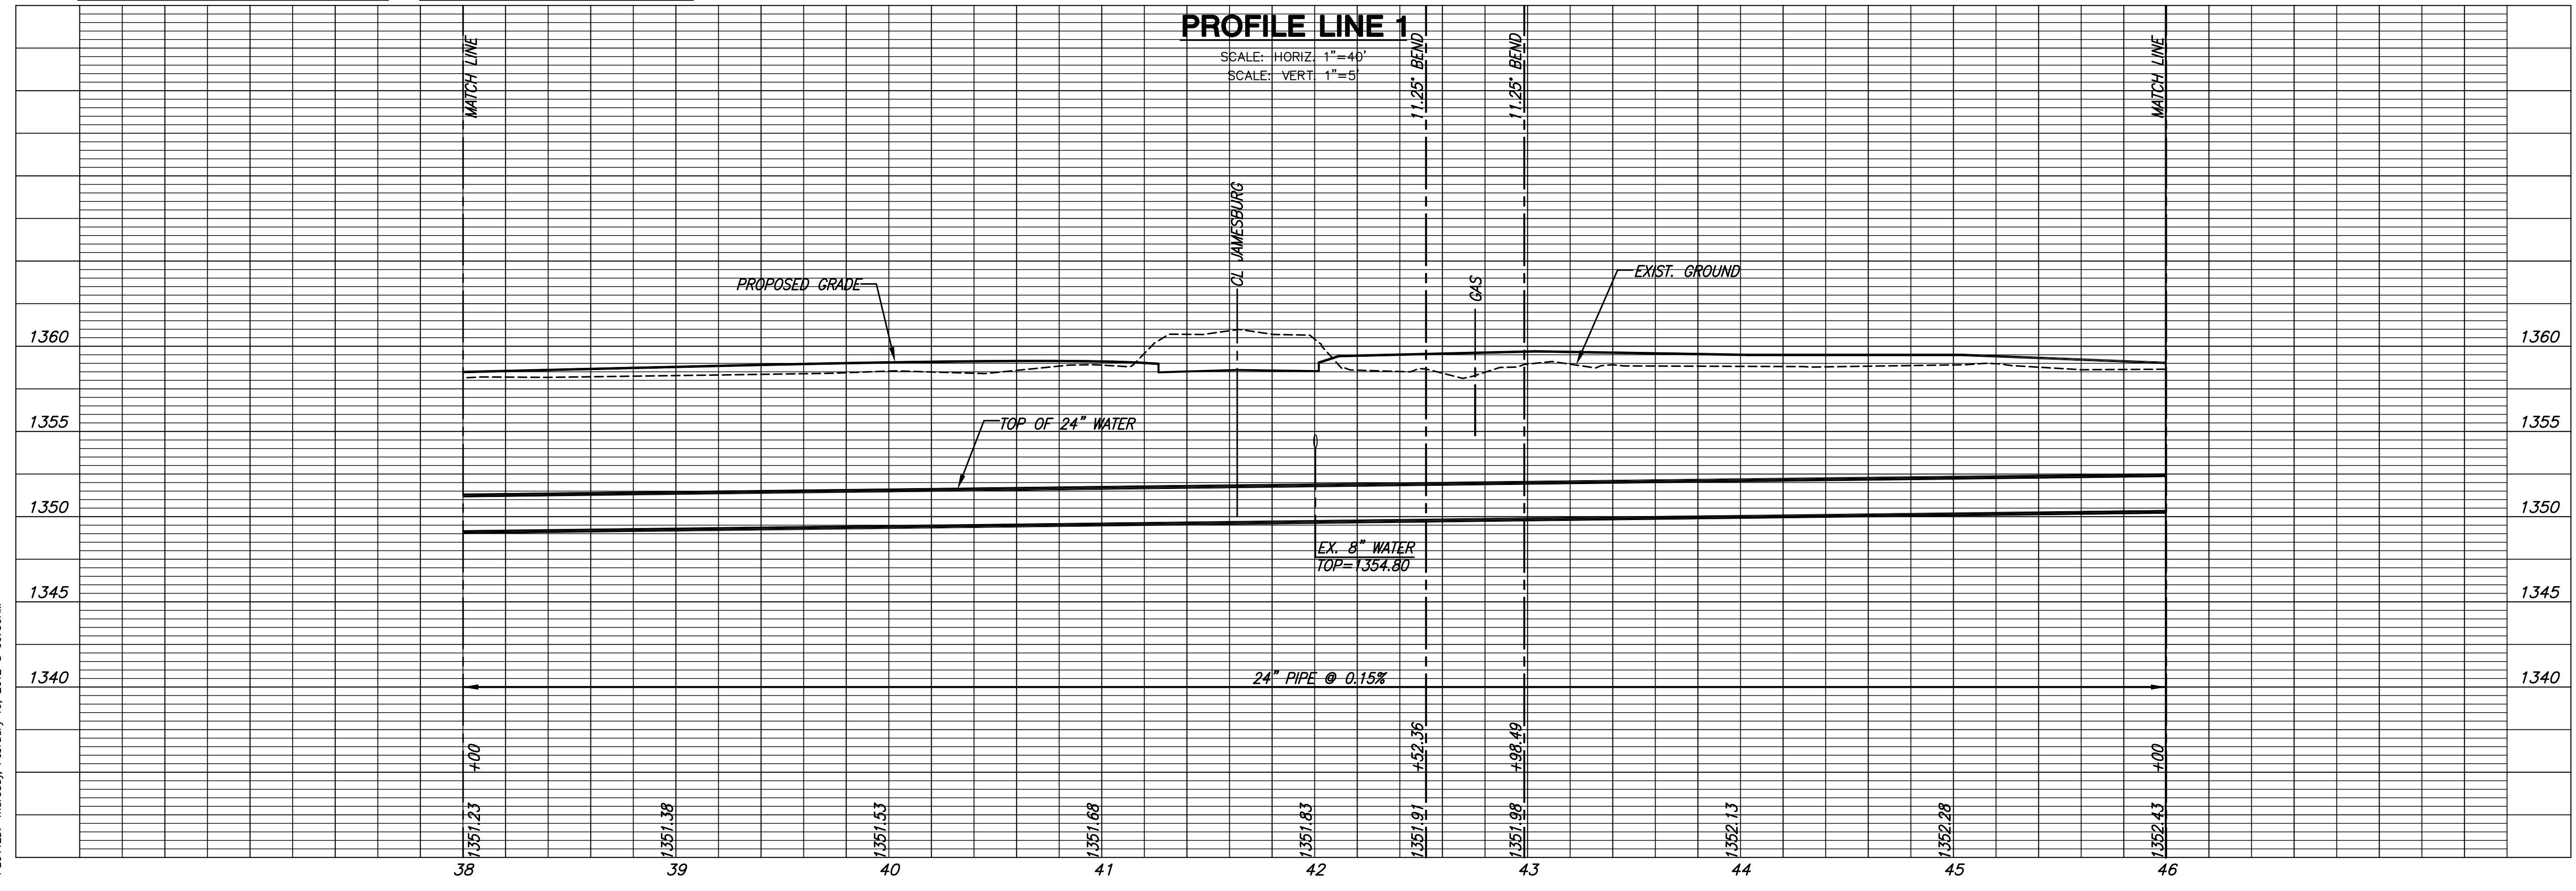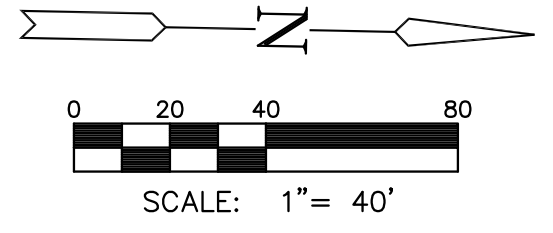

PLOTTED: Thursday, February 16, 2012 @ 09:30AM

J:\Civil\10265\DWG\WTR\10265_CO4