


PROJECT NO.	YEAR	SHEET NO.	TOTAL SHEETS
35-04171-042		48	50

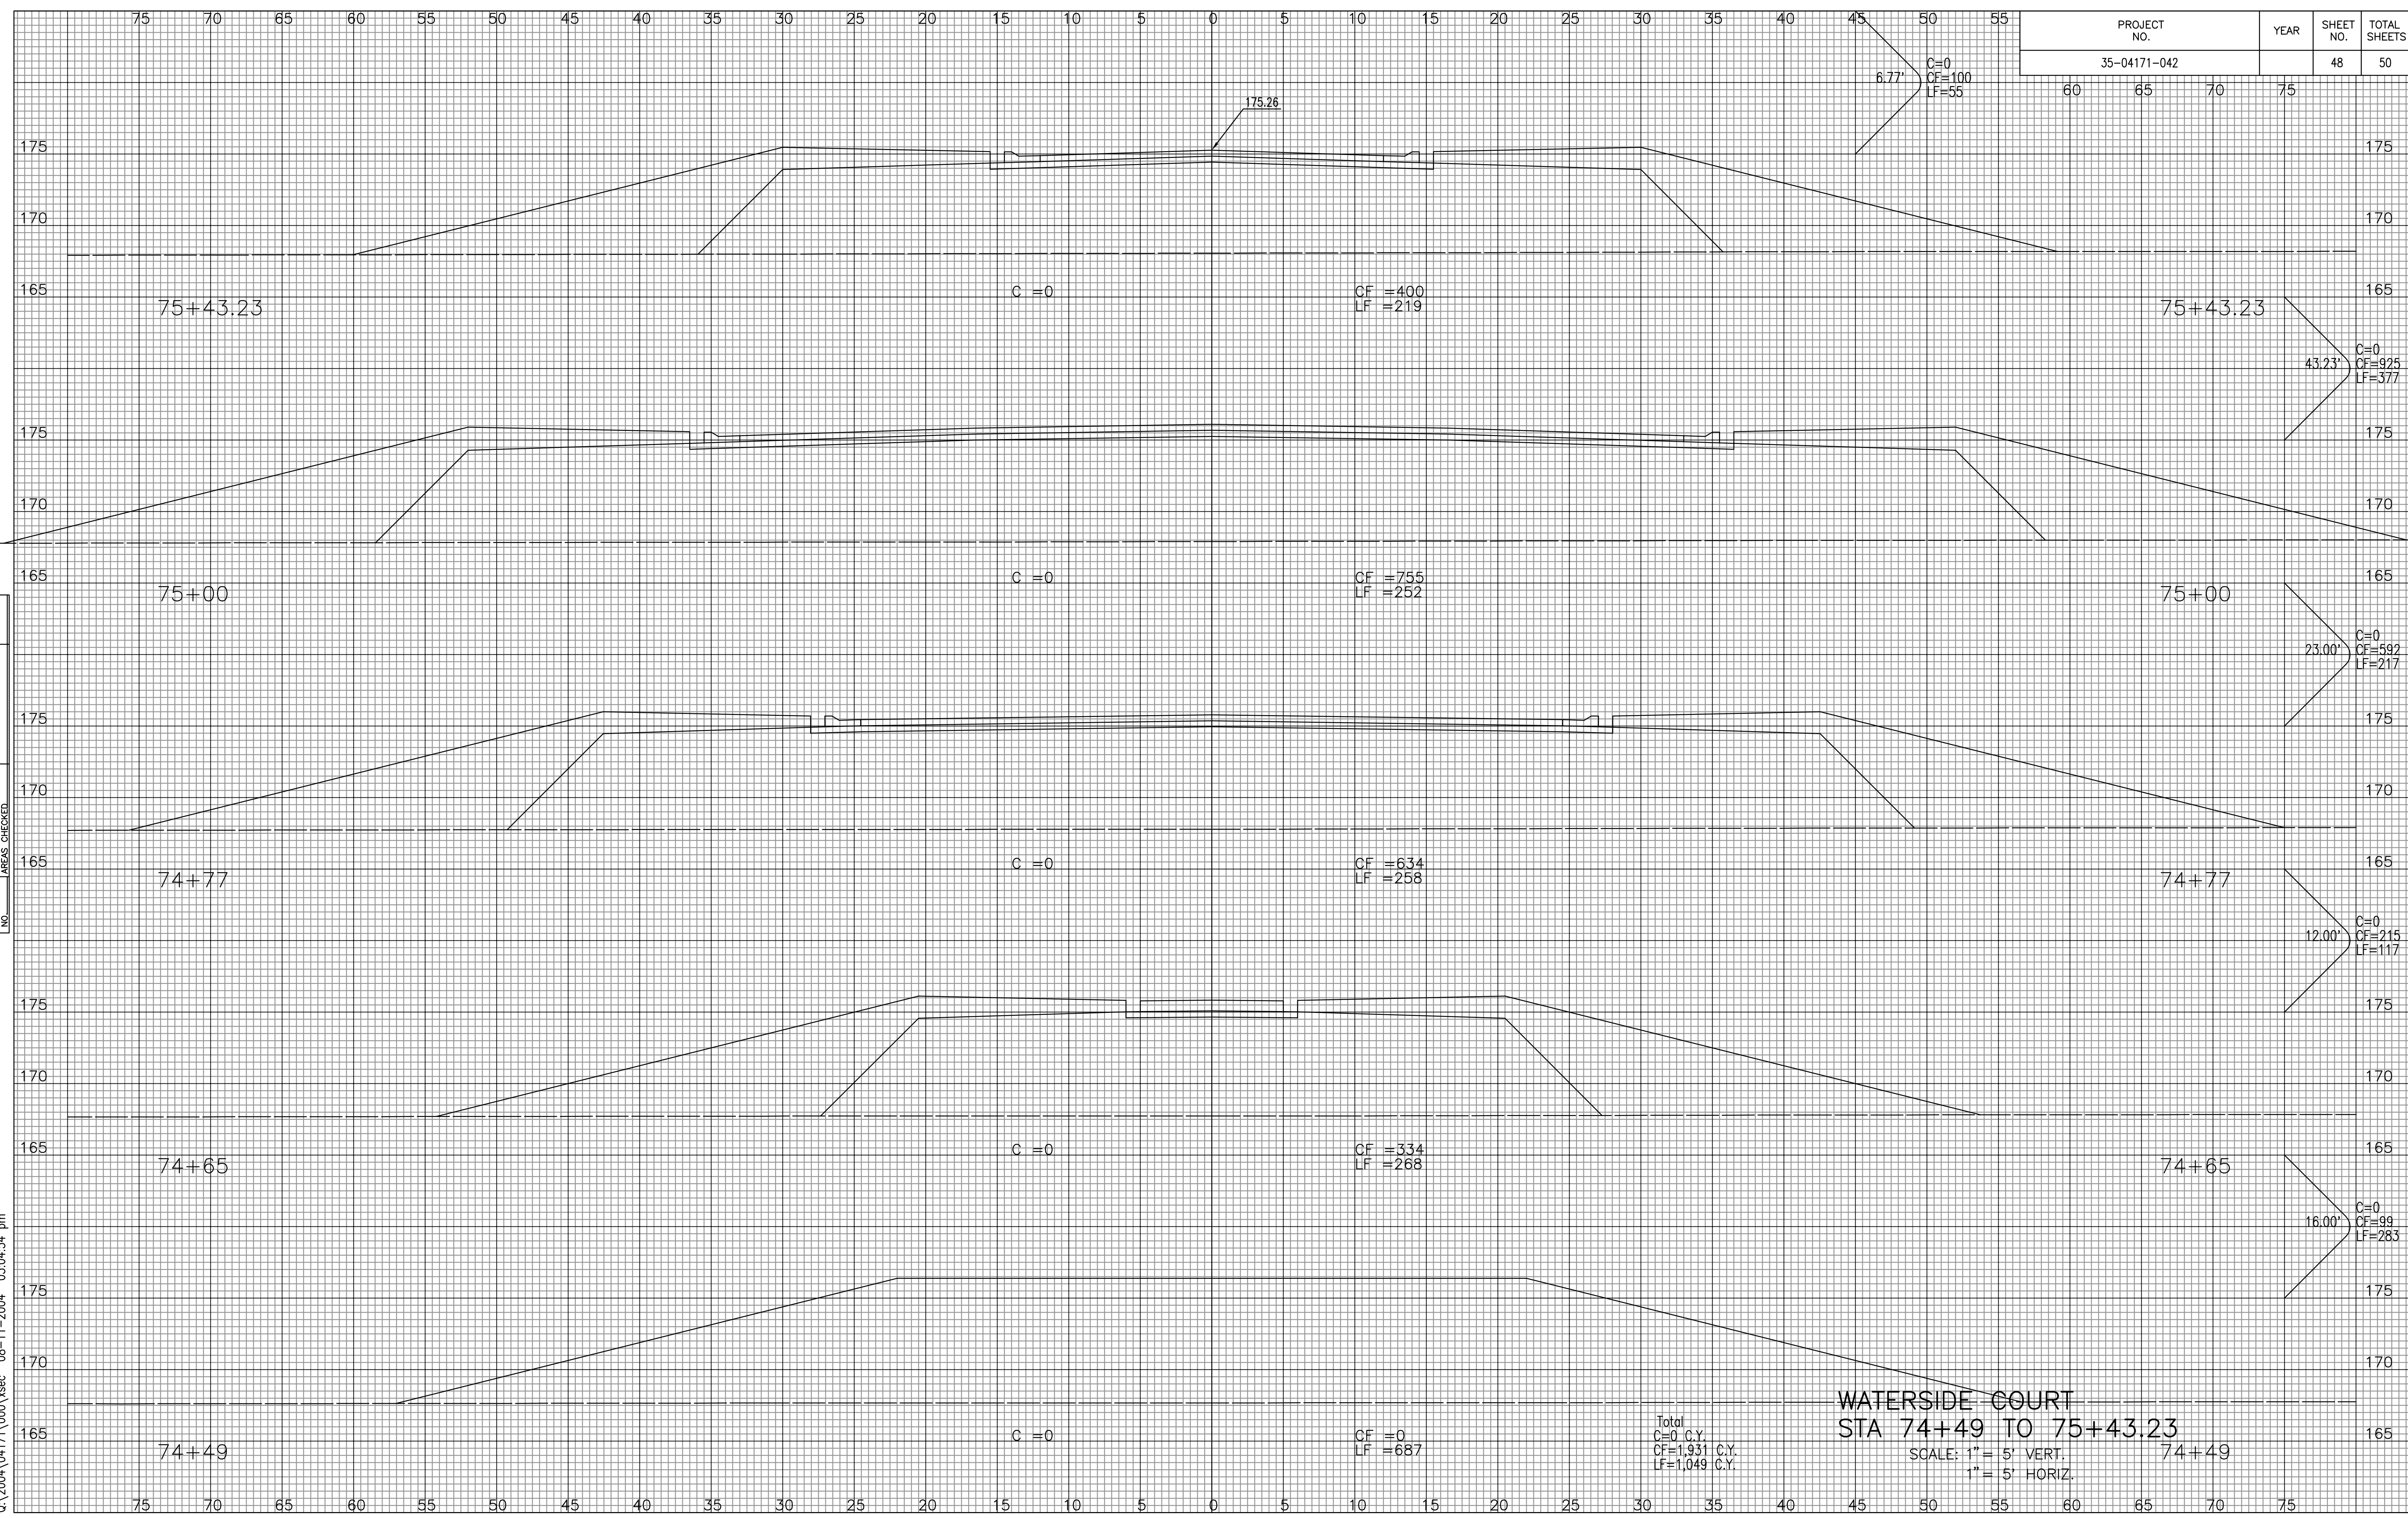

NOTE BOOK NO.	TEMPLATE AREAS CHECKED

DSNR: BIB OPER: BJS SCALE: 1"=5.00
 Q:\2004\04171\000\1sec 08-11-2004 03:04:54 pm

WATERSIDE COURT
STA 74+49 TO 75+43.23
 SCALE: 1" = 5' VERT.
 1" = 5' HORIZ.

Total
 C=0 C.Y.
 CF=1,931 C.Y.
 LF=1,049 C.Y.