



FHWA REG. NO.	STATE	PROJECT NO.:	YEAR	SHEET NUMBER	TOTAL SHEETS
7	KANSAS	0282-01	2011	103	112

*K-15 and MacArthur Rd. Crossing  
211+73.12 to 214+9.88*

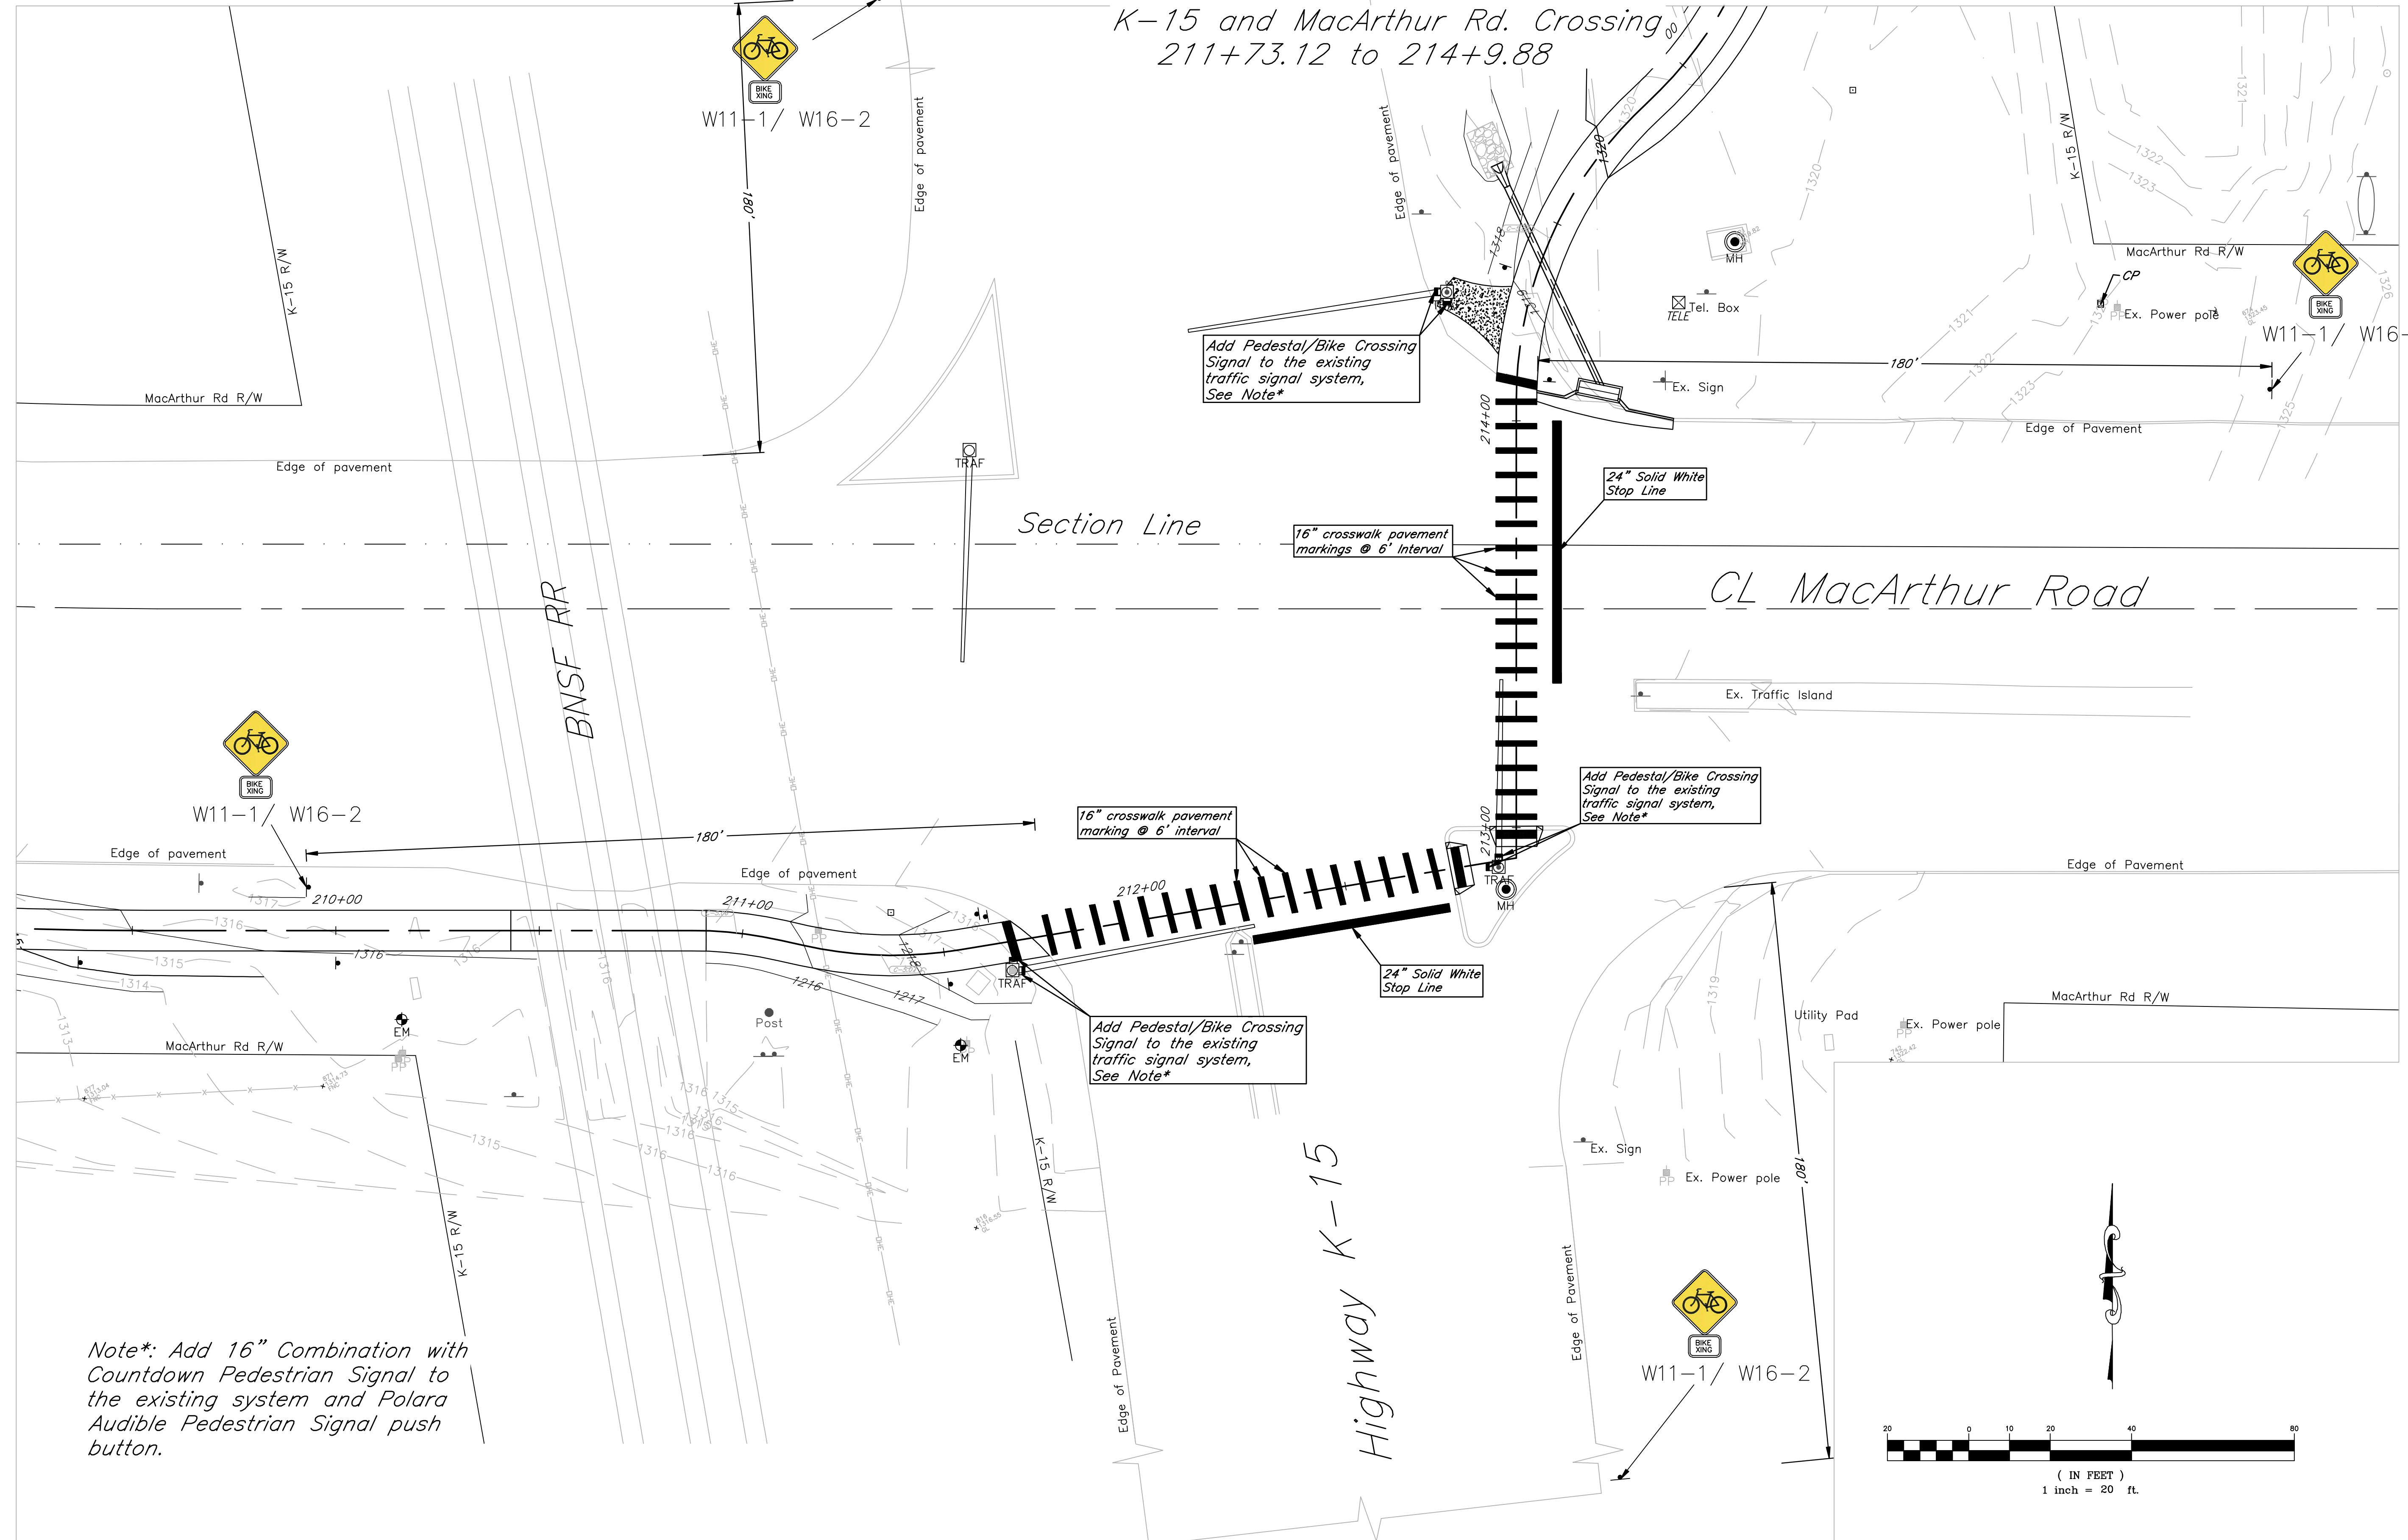

*Note\*: Add 16" Combination with Countdown Pedestrian Signal to the existing system and Polara Audible Pedestrian Signal push button.*

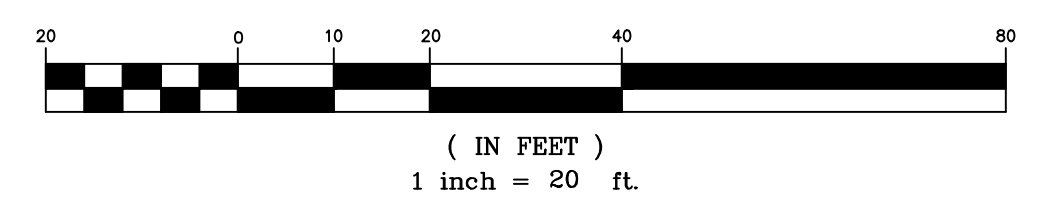

**City of Wichita Bike Path Expansion  
Pymt. Marking & Signage  
Wichita, Kansas**

**Project Number: 472-84932**  
**File Number: OCA# 707030**

516 S. Market  
Wichita, KS 67202  
316/264-0242

KEM NO. 05168 FILE markng  
DESIGN KM DRAWN CP  
DATE 08/2011 REVISED

**103 OF 112**