





FHWA REG. NO.	STATE	PROJECT NO.:	YEAR	SHEET NUMBER	TOTAL SHEETS
7	KANSAS	0282-01	2011	13	112

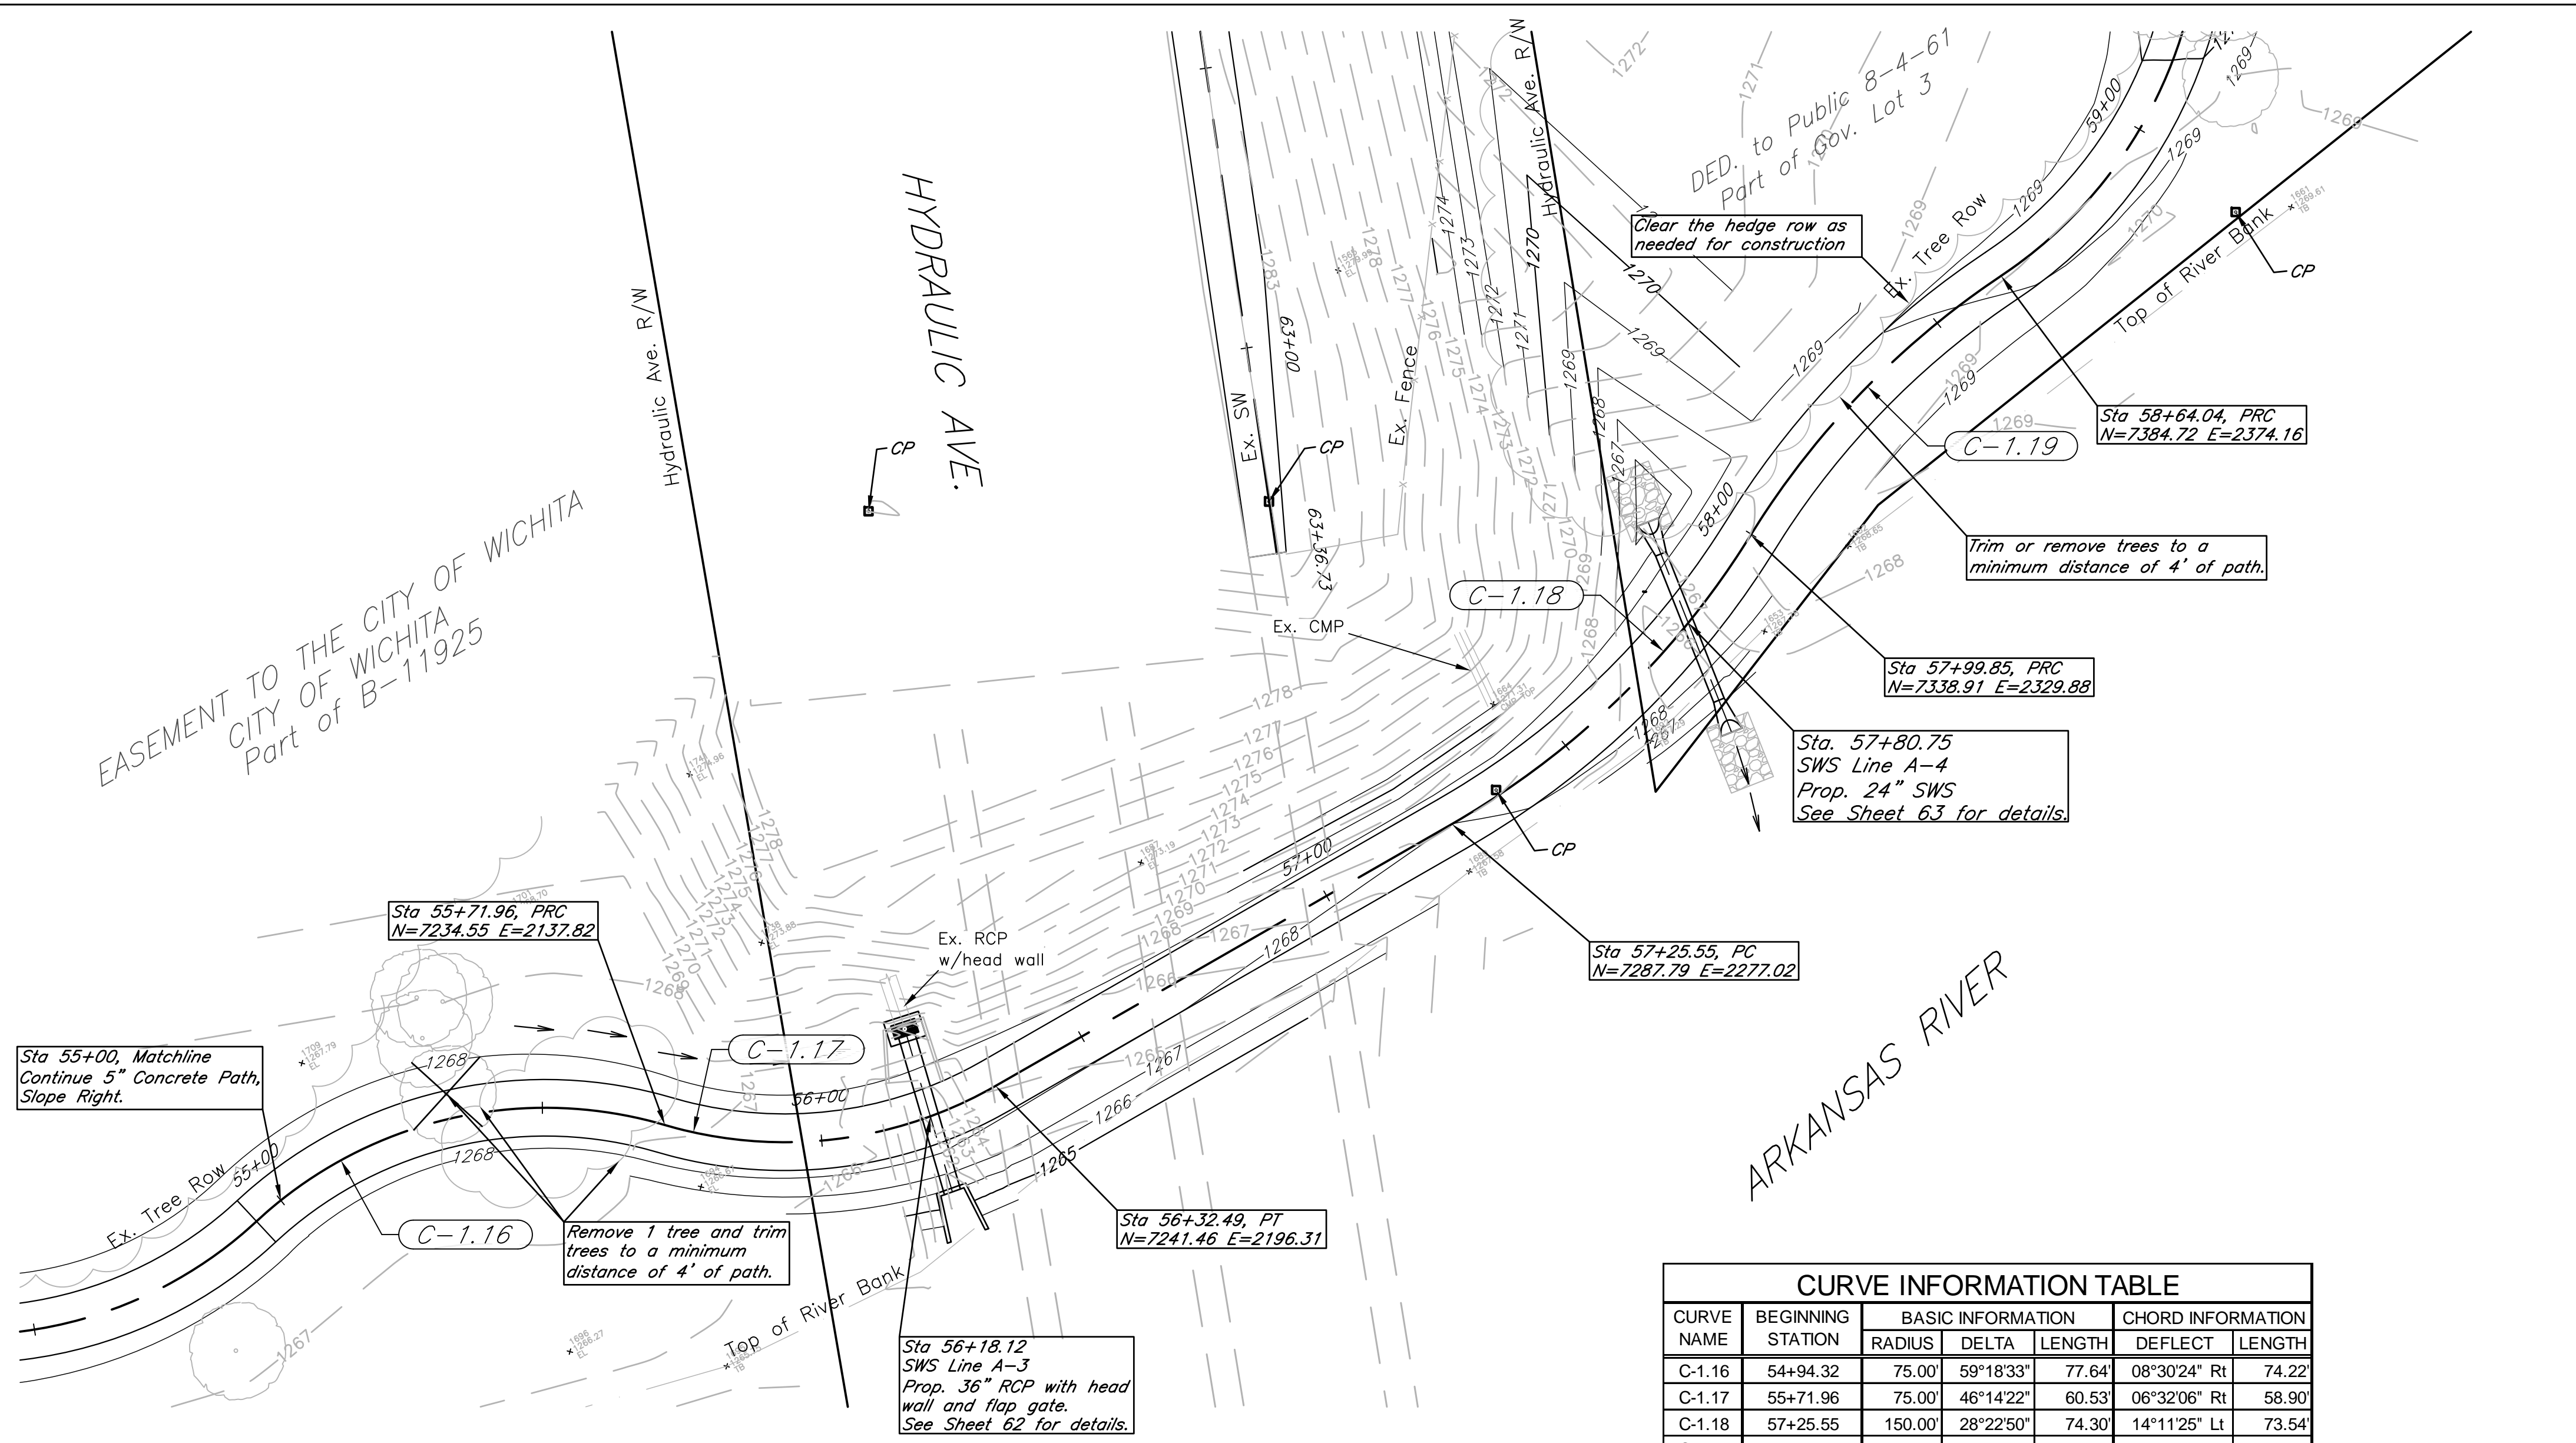

CURVE INFORMATION TABLE						
CURVE NAME	BEGINNING STATION	BASIC INFORMATION			CHORD INFORMATION	
		RADIUS	DELTA	LENGTH	DEFLECT	LENGTH
C-1.16	54+94.32	75.00'	59°18'33"	77.64'	08°30'24" Rt	74.22'
C-1.17	55+71.96	75.00'	46°14'22"	60.53'	06°32'06" Rt	58.90'
C-1.18	57+25.55	150.00'	28°22'50"	74.30'	14°11'25" Lt	73.54'
C-1.19	57+99.85	150.00'	24°31'13"	64.19'	01°55'48" Lt	63.71'

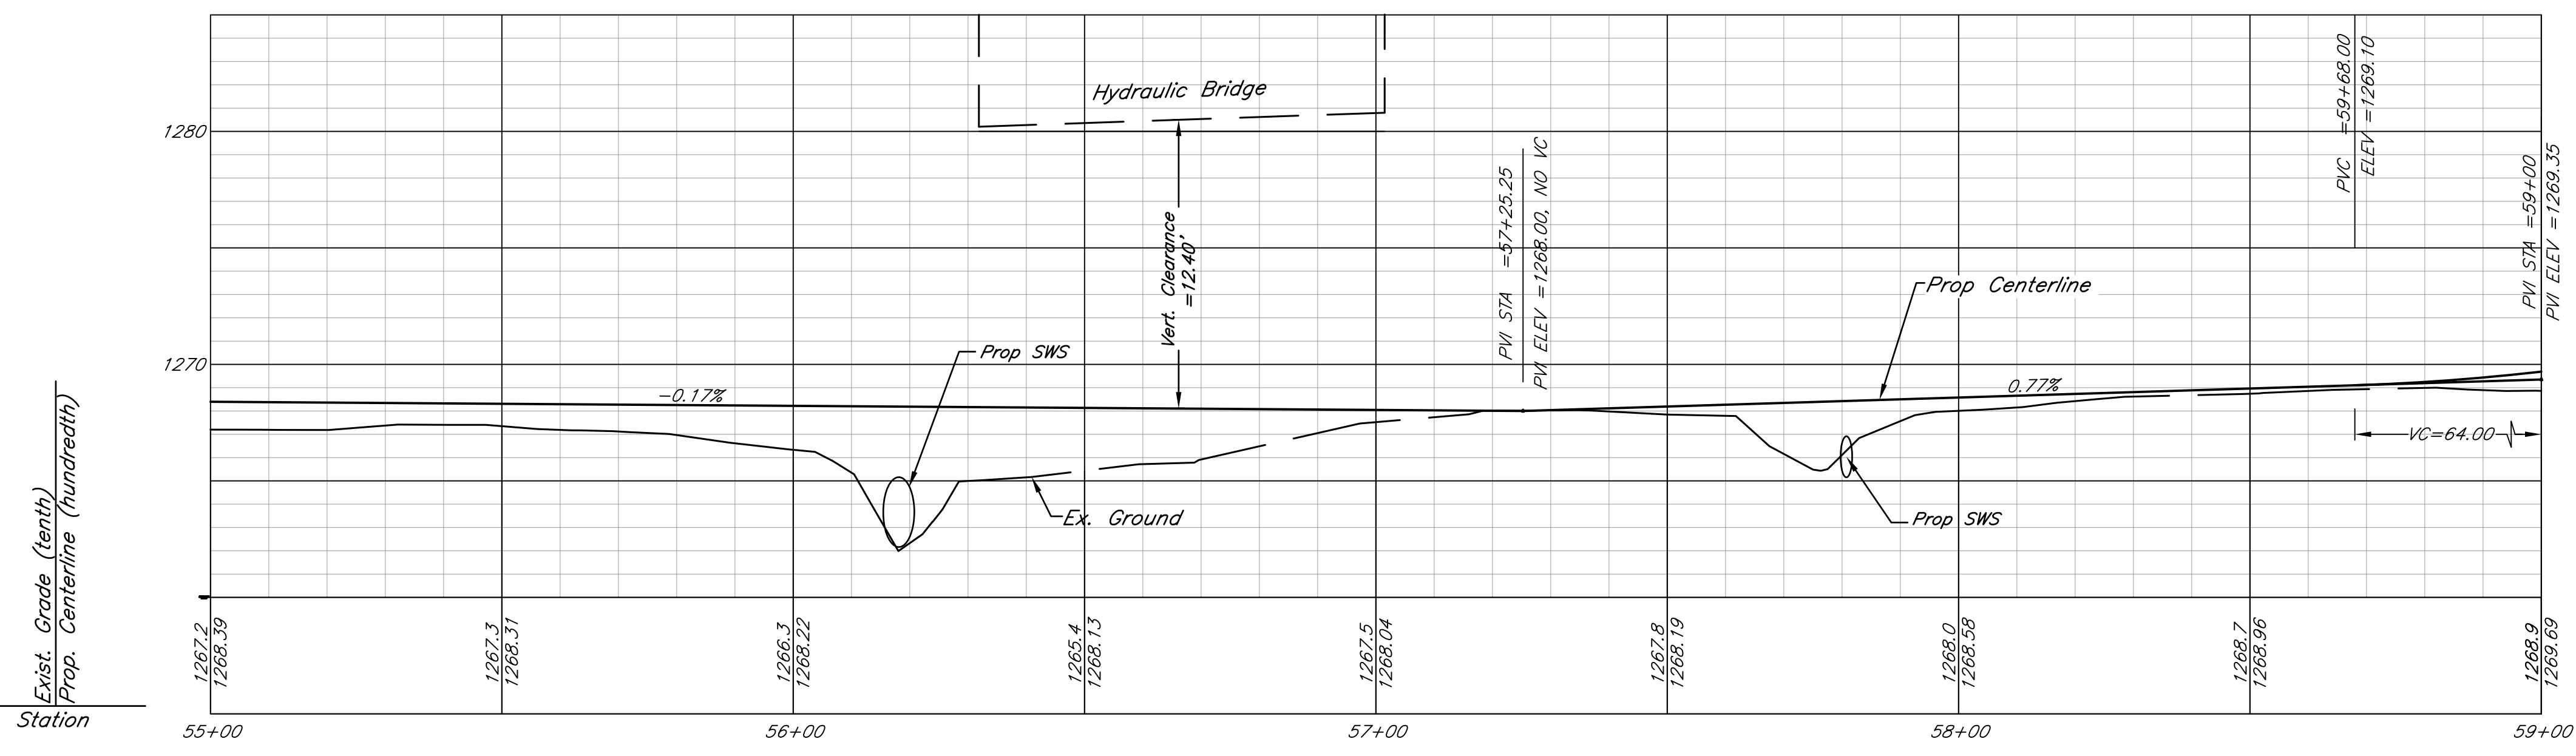

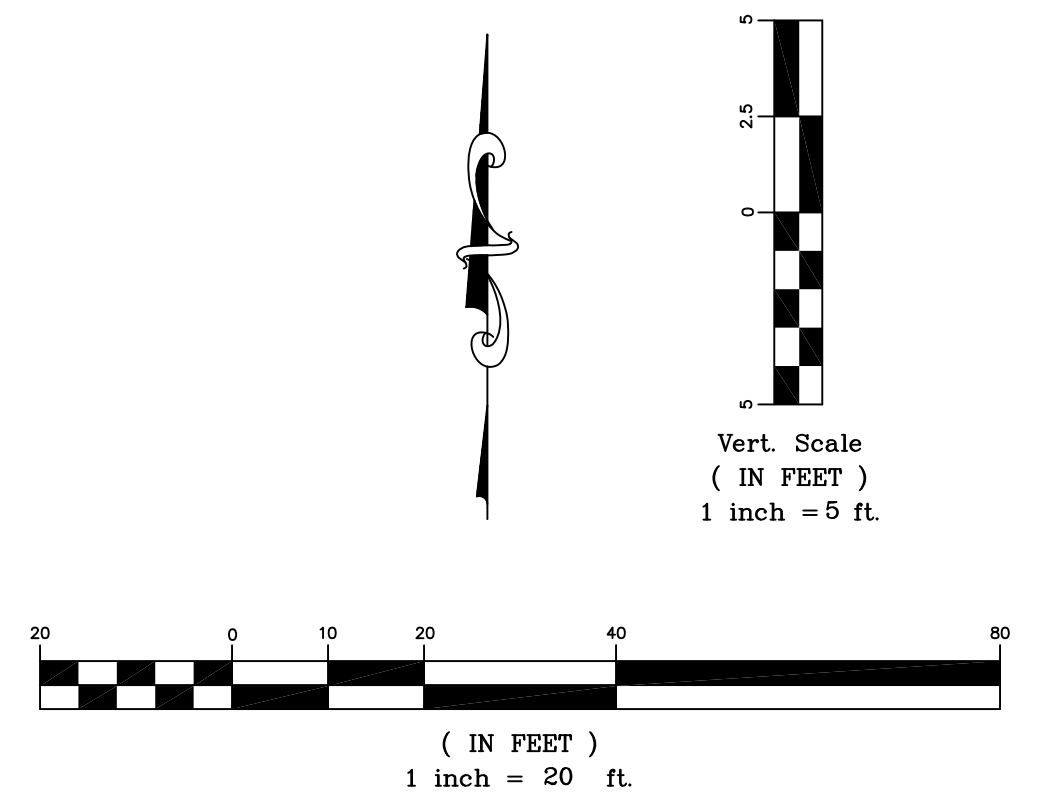

 316/284-0242
 516 S. Market,
 Wichita, KS 67202

City of Wichita Bike Path Expansion
Sta 55+00 - 59+00
 Wichita, Kansas
 PROJECT NUMBER: 472-84932
 OCA# 707030

KEM NO. 05168	FILE dp1
DESIGN KM	DRAWN CD
DATE 08/2011	REVISED

SHEET
13
 OF
112