

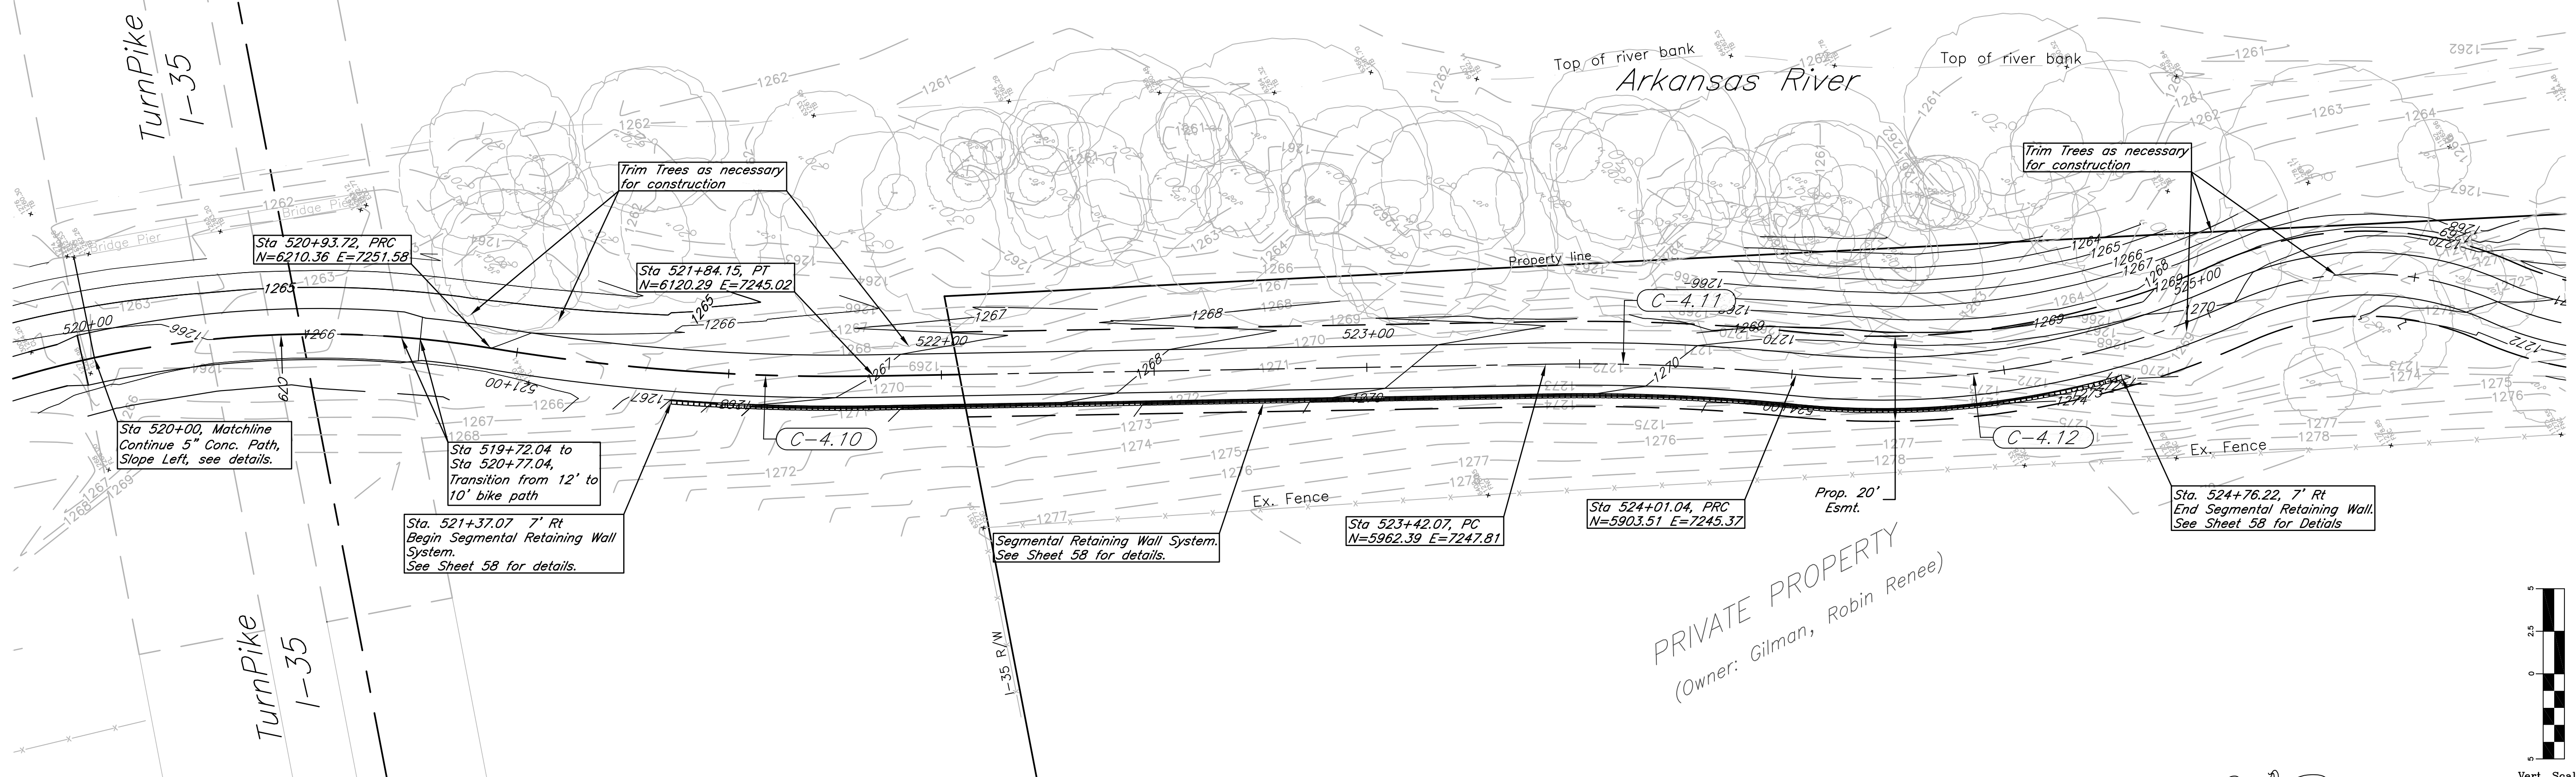
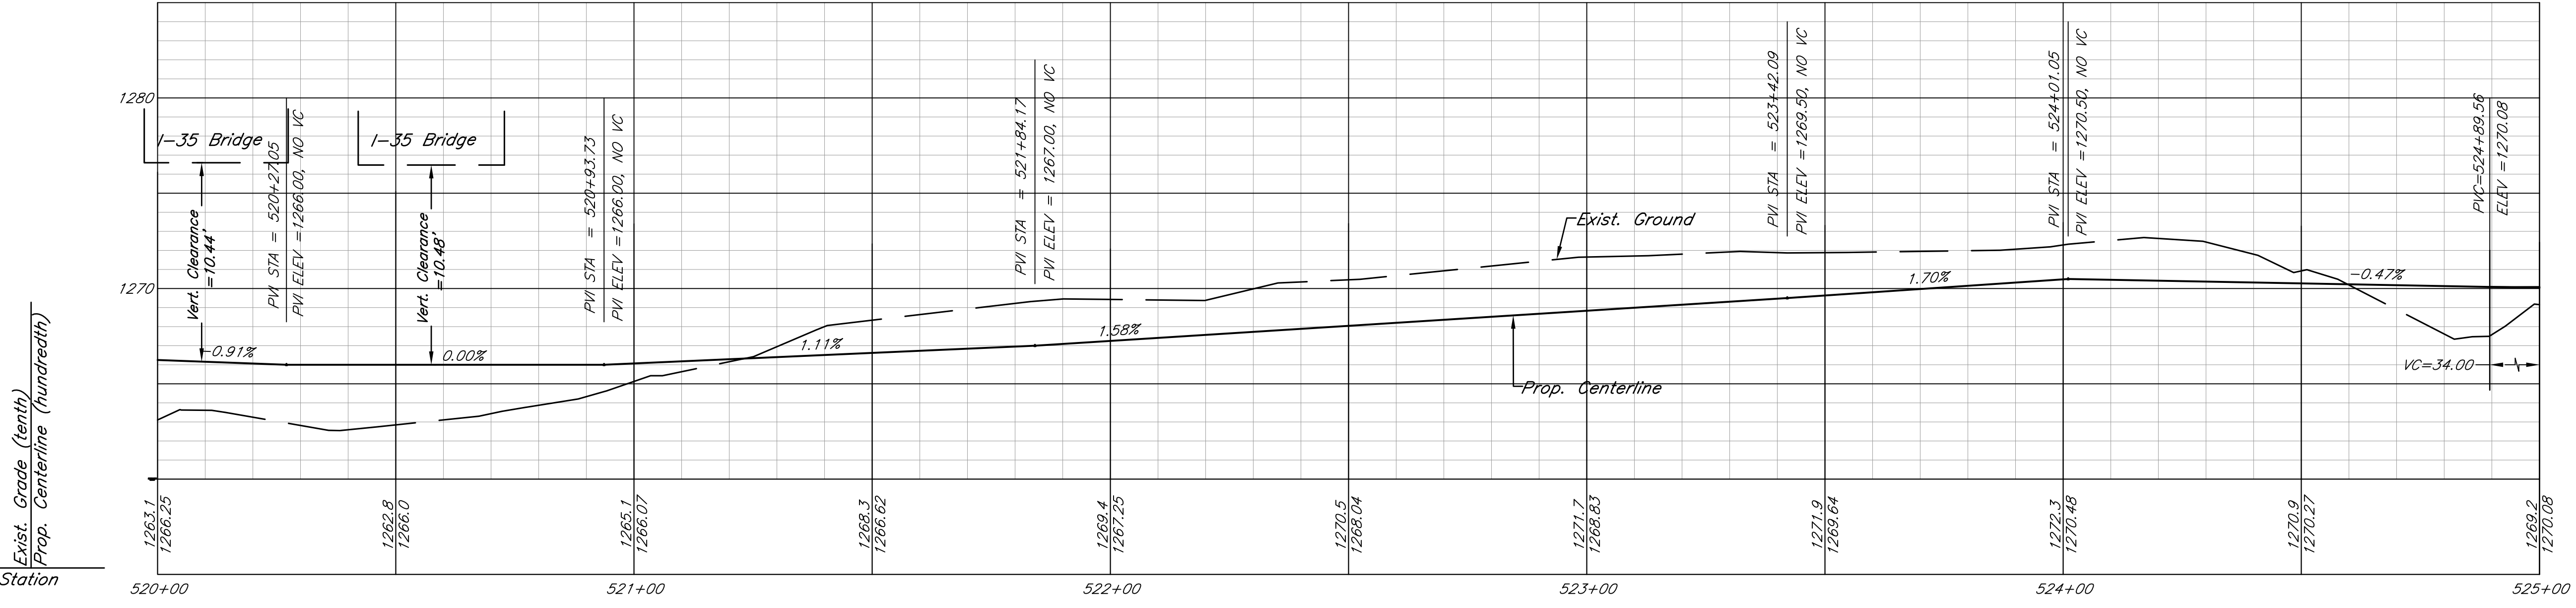



Future (Not to be built)

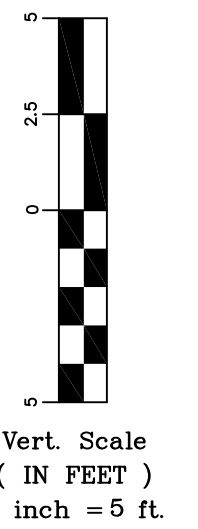

CURVE NAME	BEGINNING STATION	BASIC INFORMATION			CHORD INFORMATION	
		RADIUS	DELTA	LENGTH	DEFLECT	LENGTH
C-4.10	520+93.72	500.00'	10°21'47"	90.43'	29°18'31" Rt	90.31'
C-4.11	523+42.07	500.00'	06°45'24"	58.96'	03°22'42" Rt	58.93'
C-4.12	524+01.04	200.00'	30°13'36"	105.51'	11°44'06" Lt	104.29'

Note:
Sta 523+52.05 to Sta 525+00.
The left bank slope is not to exceed 3:1.

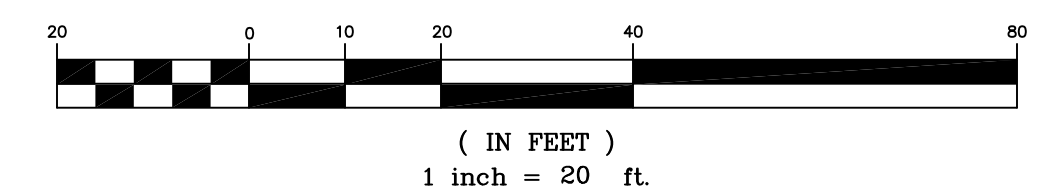


 316/264-0242
 516 S. Market,
 Wichita, KS 67202

City of Wichita Bike Path Expansion
Sta 520+00 - 525+00
 Wichita, Kansas
 PROJECT NUMBER: 472-84932
 OCA# 707030

KEM NO. 05168	FILE pp1
DESIGN KM	DRAWN CP
DATE 08/2011	REVISED

SHEET
34
 OF
112