
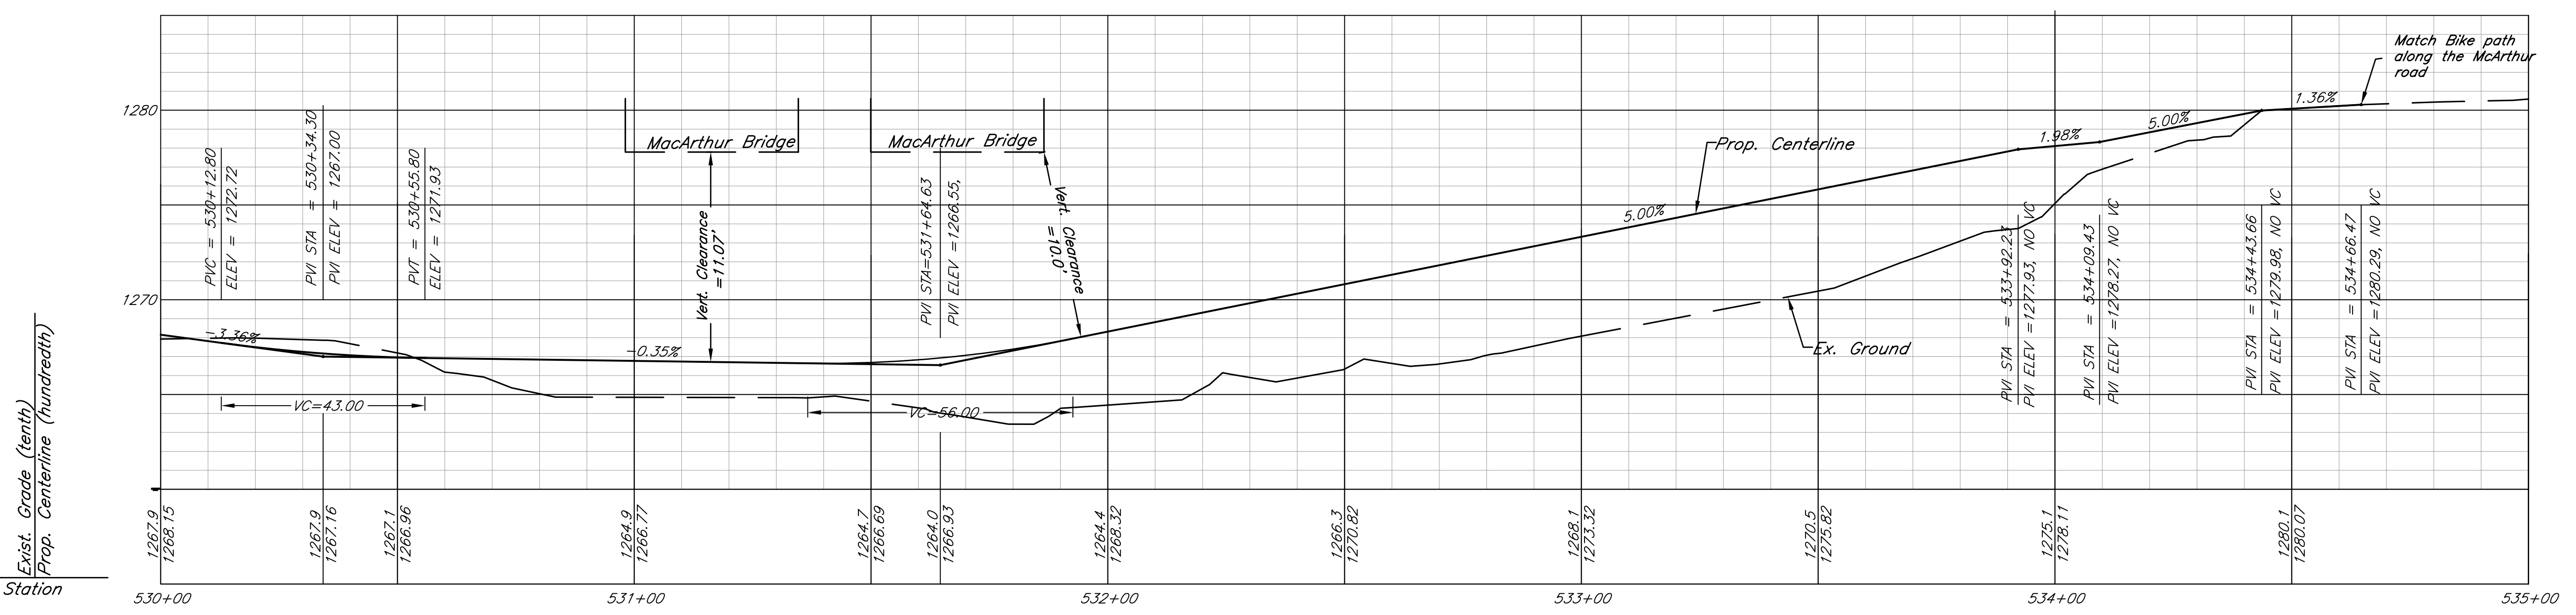


Note:

- Sta 531+80.00 to Sta 534+66.47, Construct bike path without 4' shoulders, slope of the bank not to exceed 3:1 on either side.
- Slope Stabilization (right and left bank)
Install Double Net Straw-Cocunut Blanket, SC150® (North American Green), according to manufacturer's recommendation and seed with the following seeding mix:
(Valley Premium Seeds)
21 lbs of Buffalo/Acre
4 lbs of Blue Grama / Acre
7 lbs of SideOats Grama / Acre
22 lbs Annual Rye-Grass/Acre

CURVE NAME	BEGINNING STATION	BASIC INFORMATION			CHORD INFORMATION	
		RADIUS	DELTA	LENGTH	DEFLECT	LENGTH
C-4.17	529+68.81	150.00'	25°00'31"	65.47'	12°30'15" Rt	64.95'
C-4.18	531+78.94	50.00'	103°32'44"	90.36'	51°46'22" Rt	78.56'
C-4.19	533+92.23	6.00'	164°12'51"	17.20'	82°06'26" Rt	11.89'

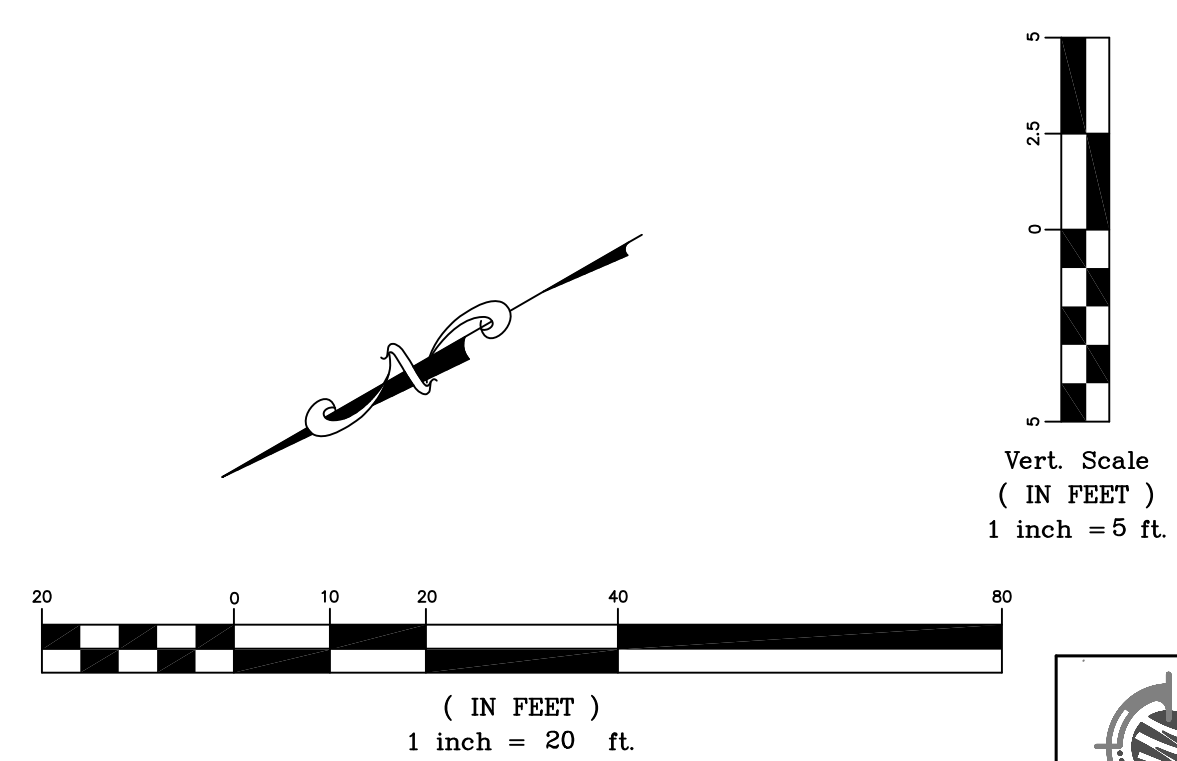

kemiller engineering
316/284-0242
516 S. Market, Wichita, KS 67202

City of Wichita Bike Path Expansion
Sta 530+00 - 535+00
Wichita, Kansas

PROJECT NUMBER: 472-84932
OCA# 707030

KEM NO. 05168	FILE dp1
DESIGN KM	DRAWN CP
DATE 08/2011	REVISED

SHEET 36 OF 112