
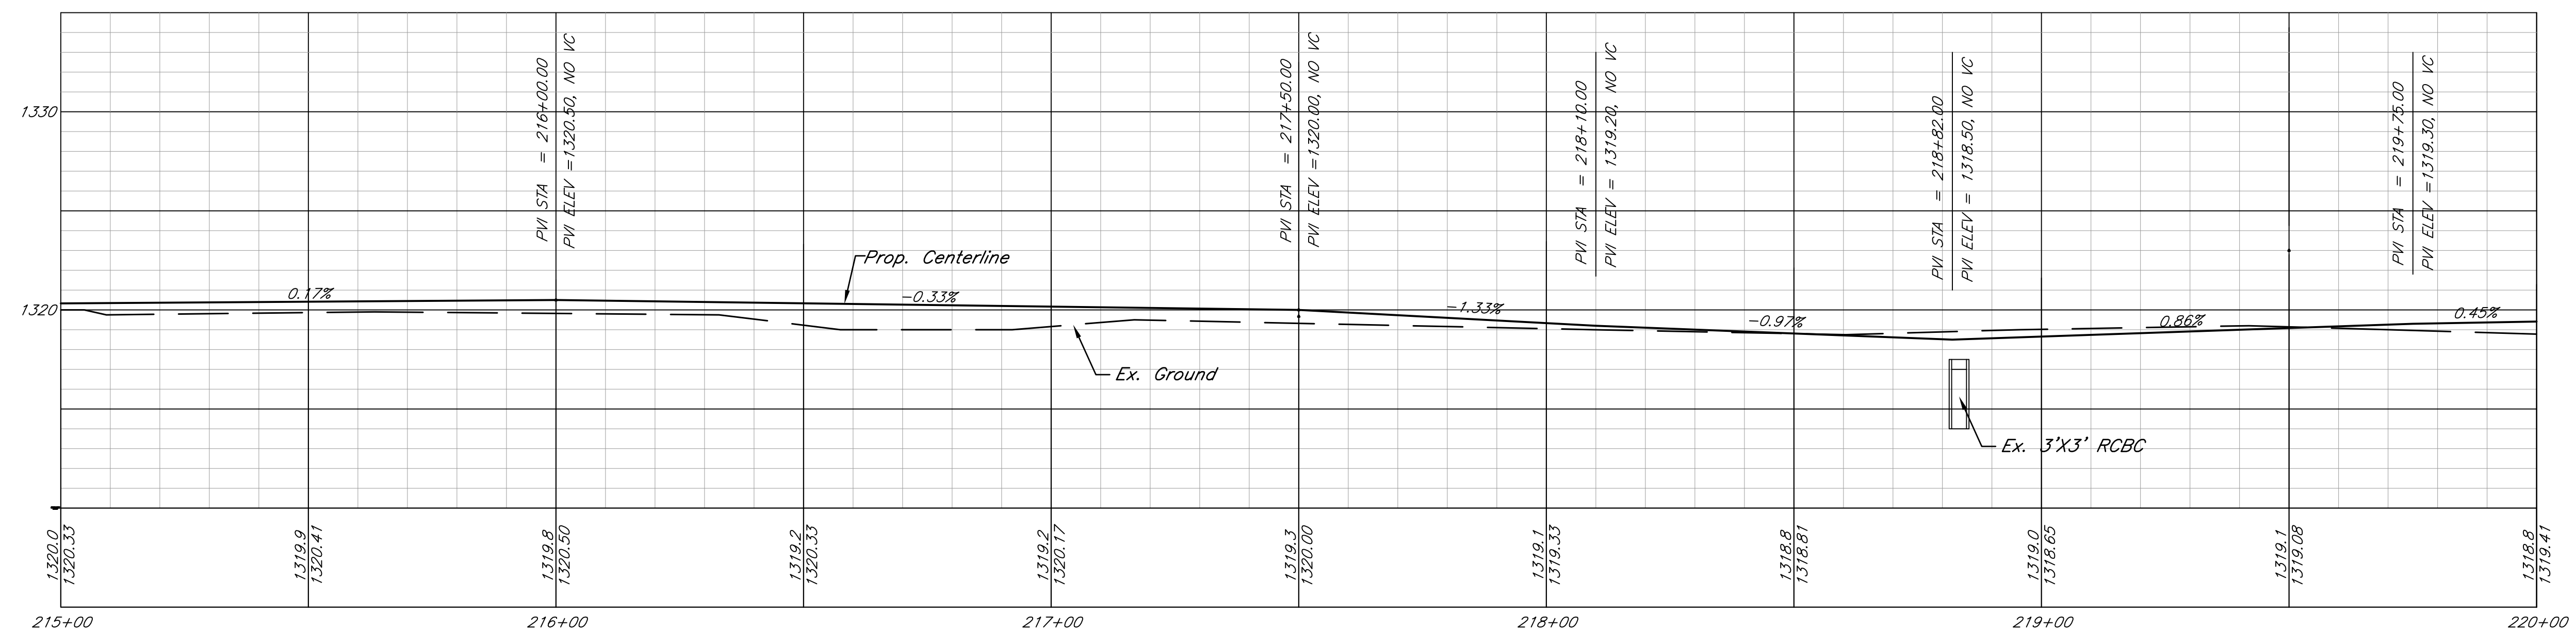



CURVE INFORMATION TABLE						
CURVE NAME	BEGINNING STATION	BASIC INFORMATION			CHORD INFORMATION	
		RADIUS	DELTA	LENGTH	DEFLECT	LENGTH
C-5.09	214+87.20	100.00	57°26'49"	100.26	05°05'40" Lt	96.12
C-5.10	218+75.39	100.00	09°01'09"	15.74	04°30'35" Rt	15.73

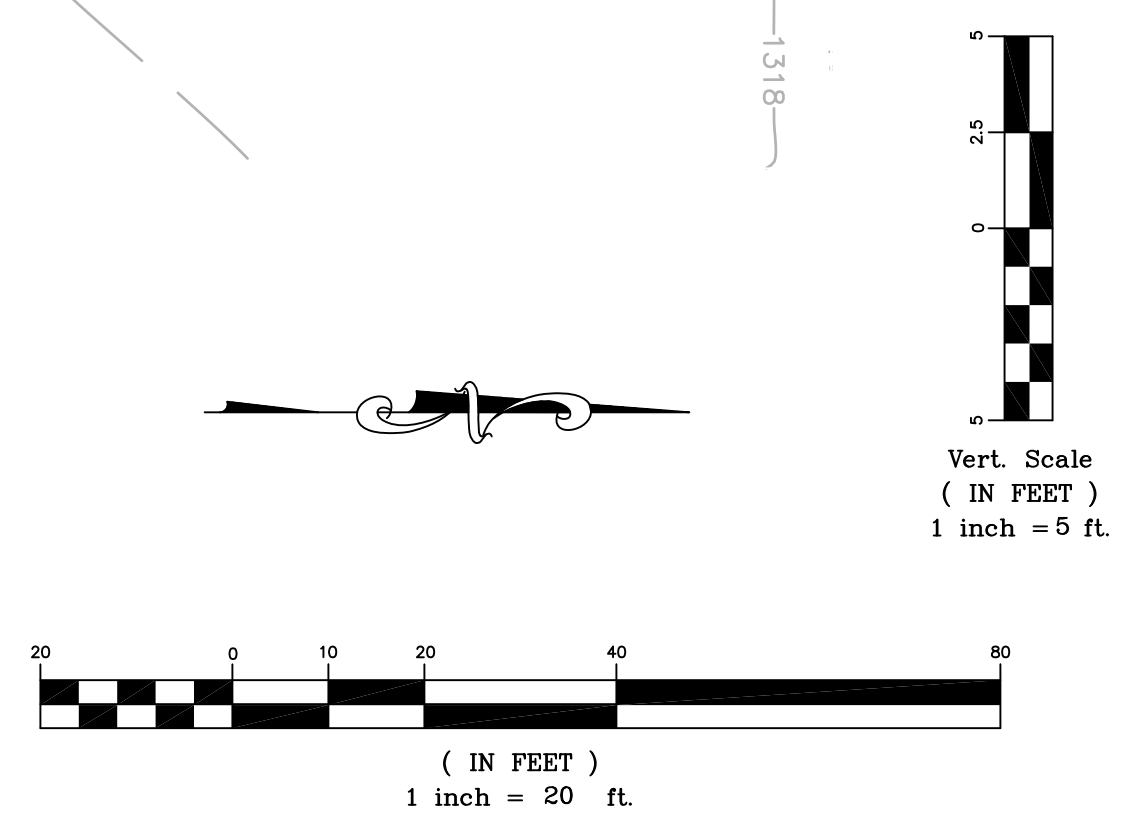


 316/284-0242
 516 S. Market,
 Wichita, KS 67202

City of Wichita Bike Path Expansion
Sta 215+00 to 220+00
 Wichita, Kansas
 PROJECT NUMBER: 472-84932
 OCA# 707030

KEM NO. 05168	FILE dp1
DESIGN KM	DRAWN CD
DATE 08/2011	REVISED

SHEET
41
 OF
112