
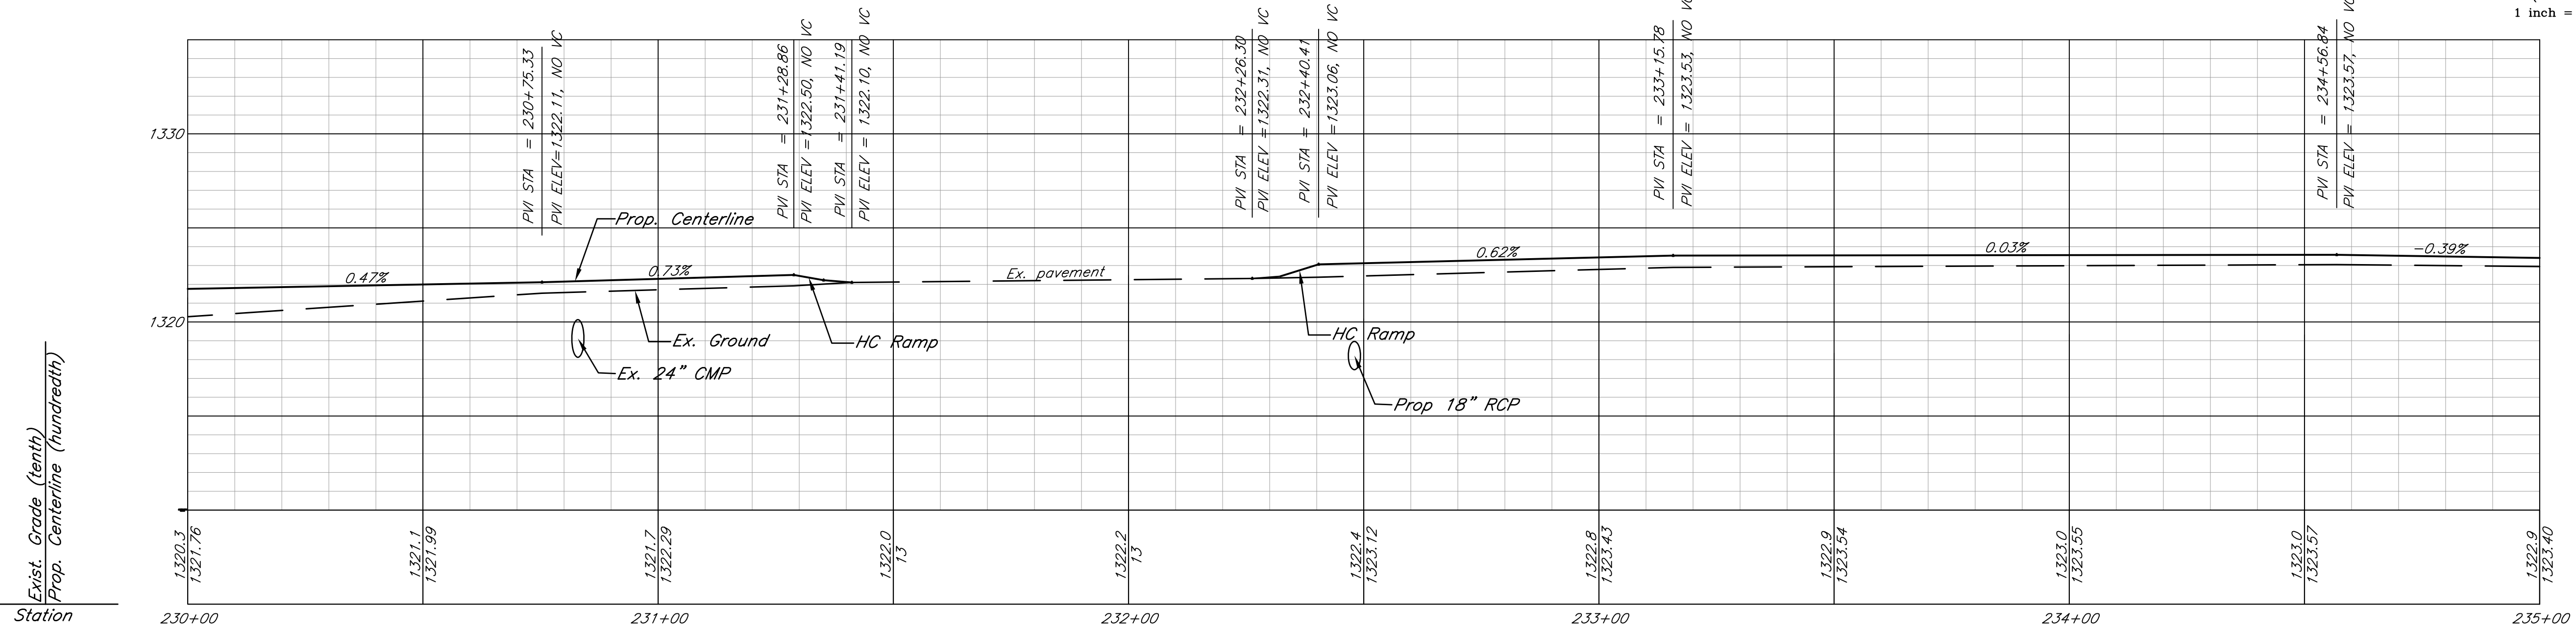
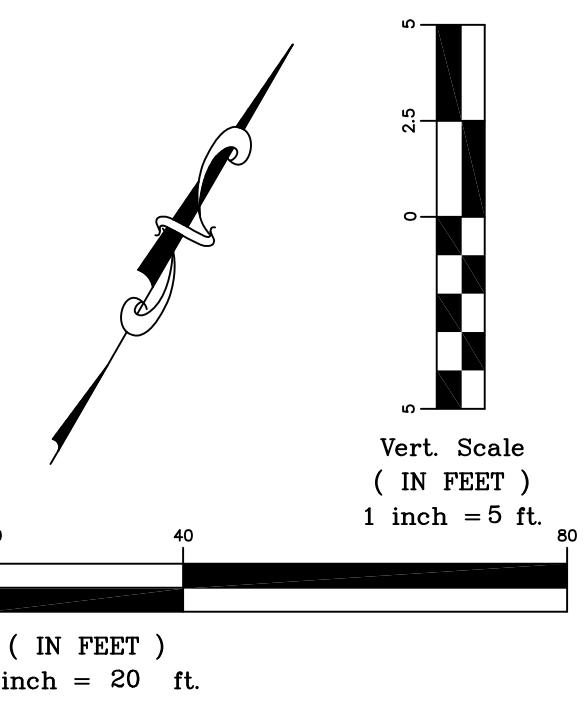


Note:
1. Eliminate typical left shoulder from Sta 230+00.00 to Sta 235+00.00 and match the grade to the top of curb.
2. See sheet 101 for new curb and gutter construction.

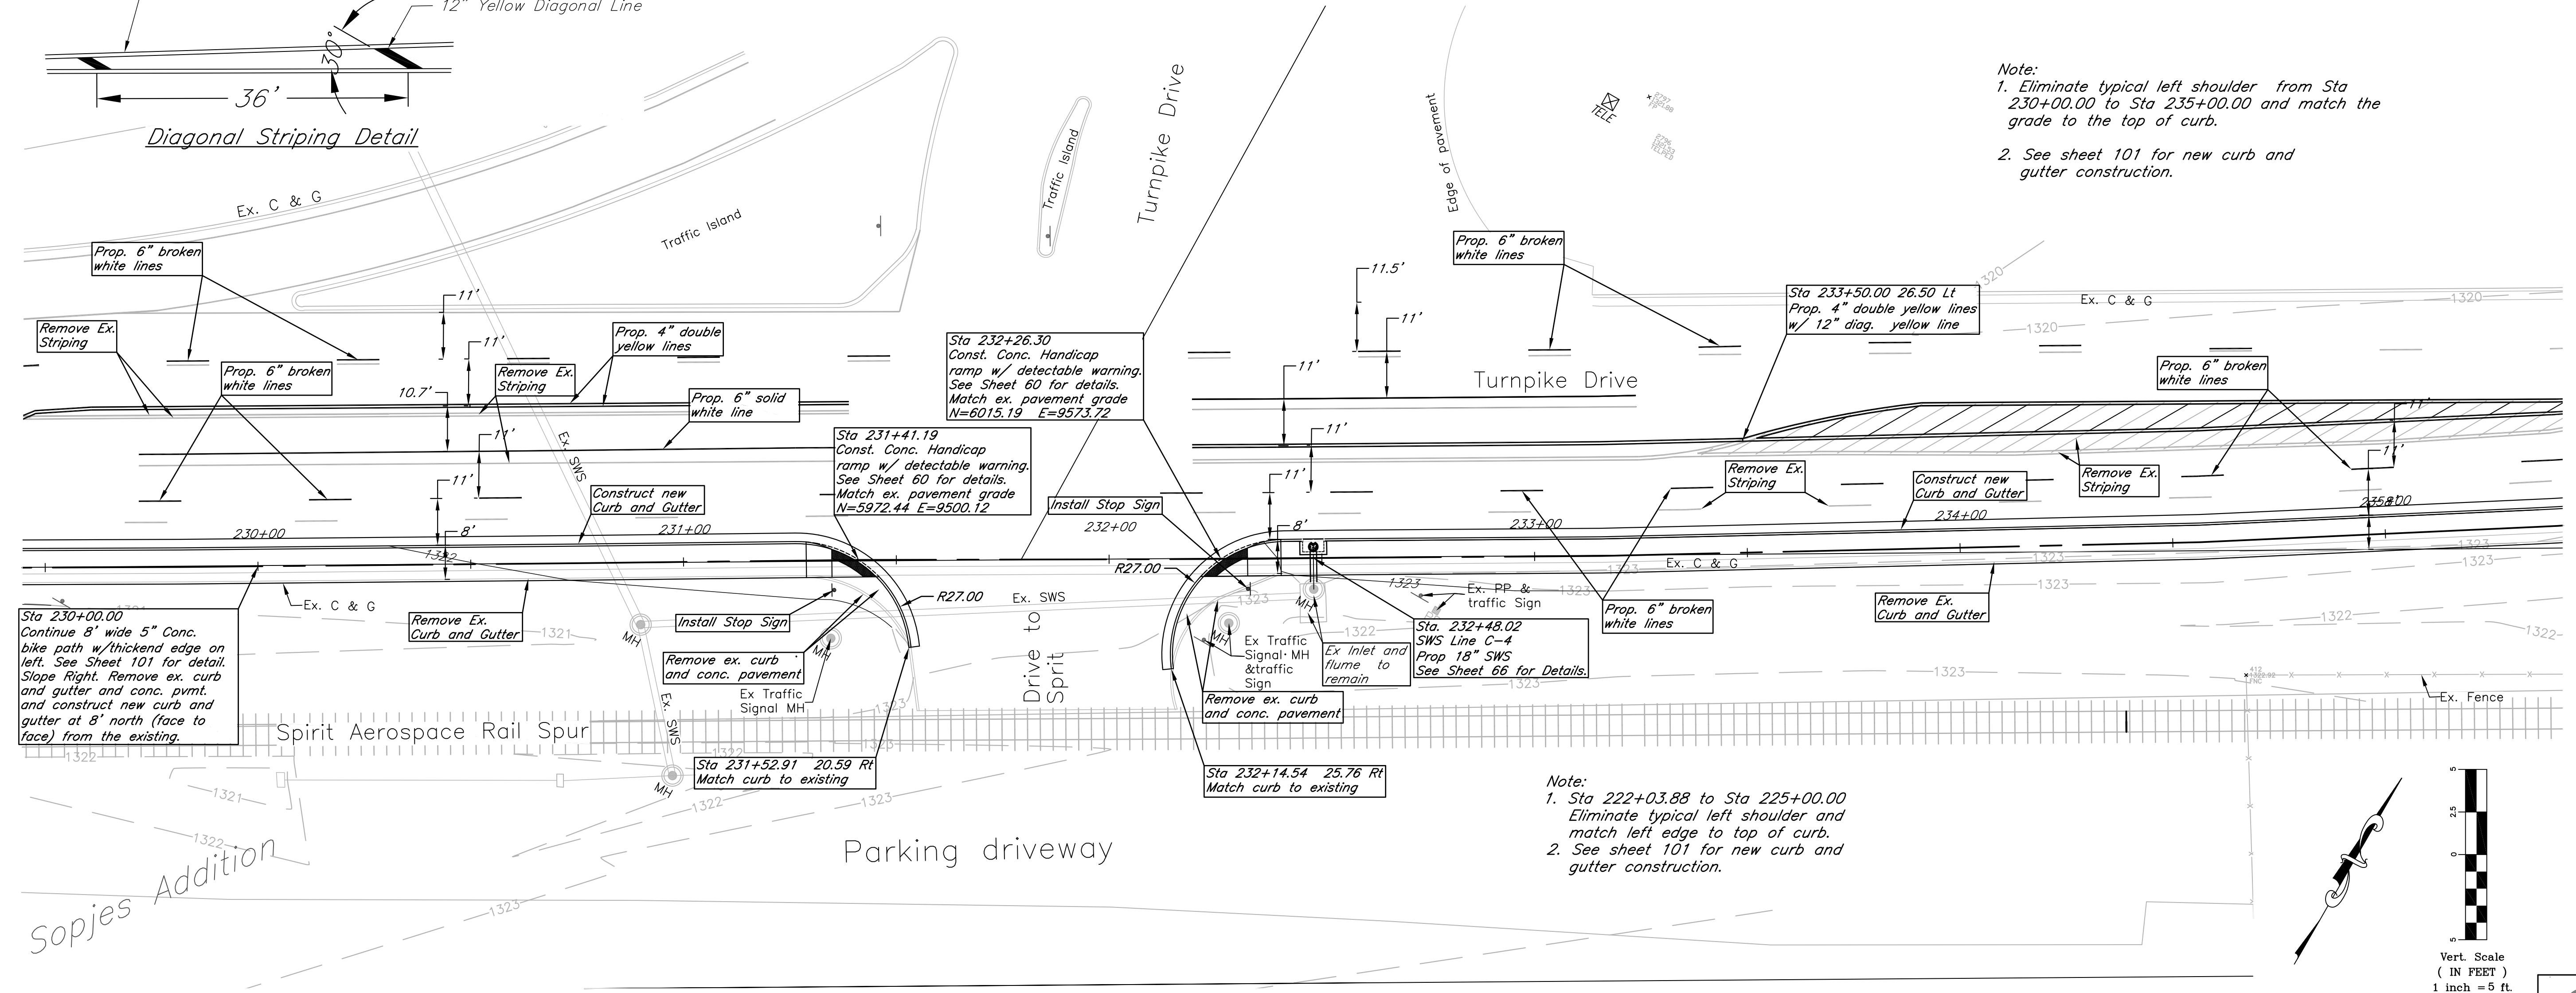

kemiller engineering
316/264-0242
516 S. Market, Wichita, KS 67202

City of Wichita Bike Path Expansion
Sta 228+00 to 233+00
Wichita, Kansas

PROJECT NUMBER: 472-84932
OCA# 707030

KEM NO. 05168
DESIGN KM
DATE 08/2011

FILE pp1
DRAWN CD
REVISED

SHEET 44 OF 112