


KTA-Interstate 35

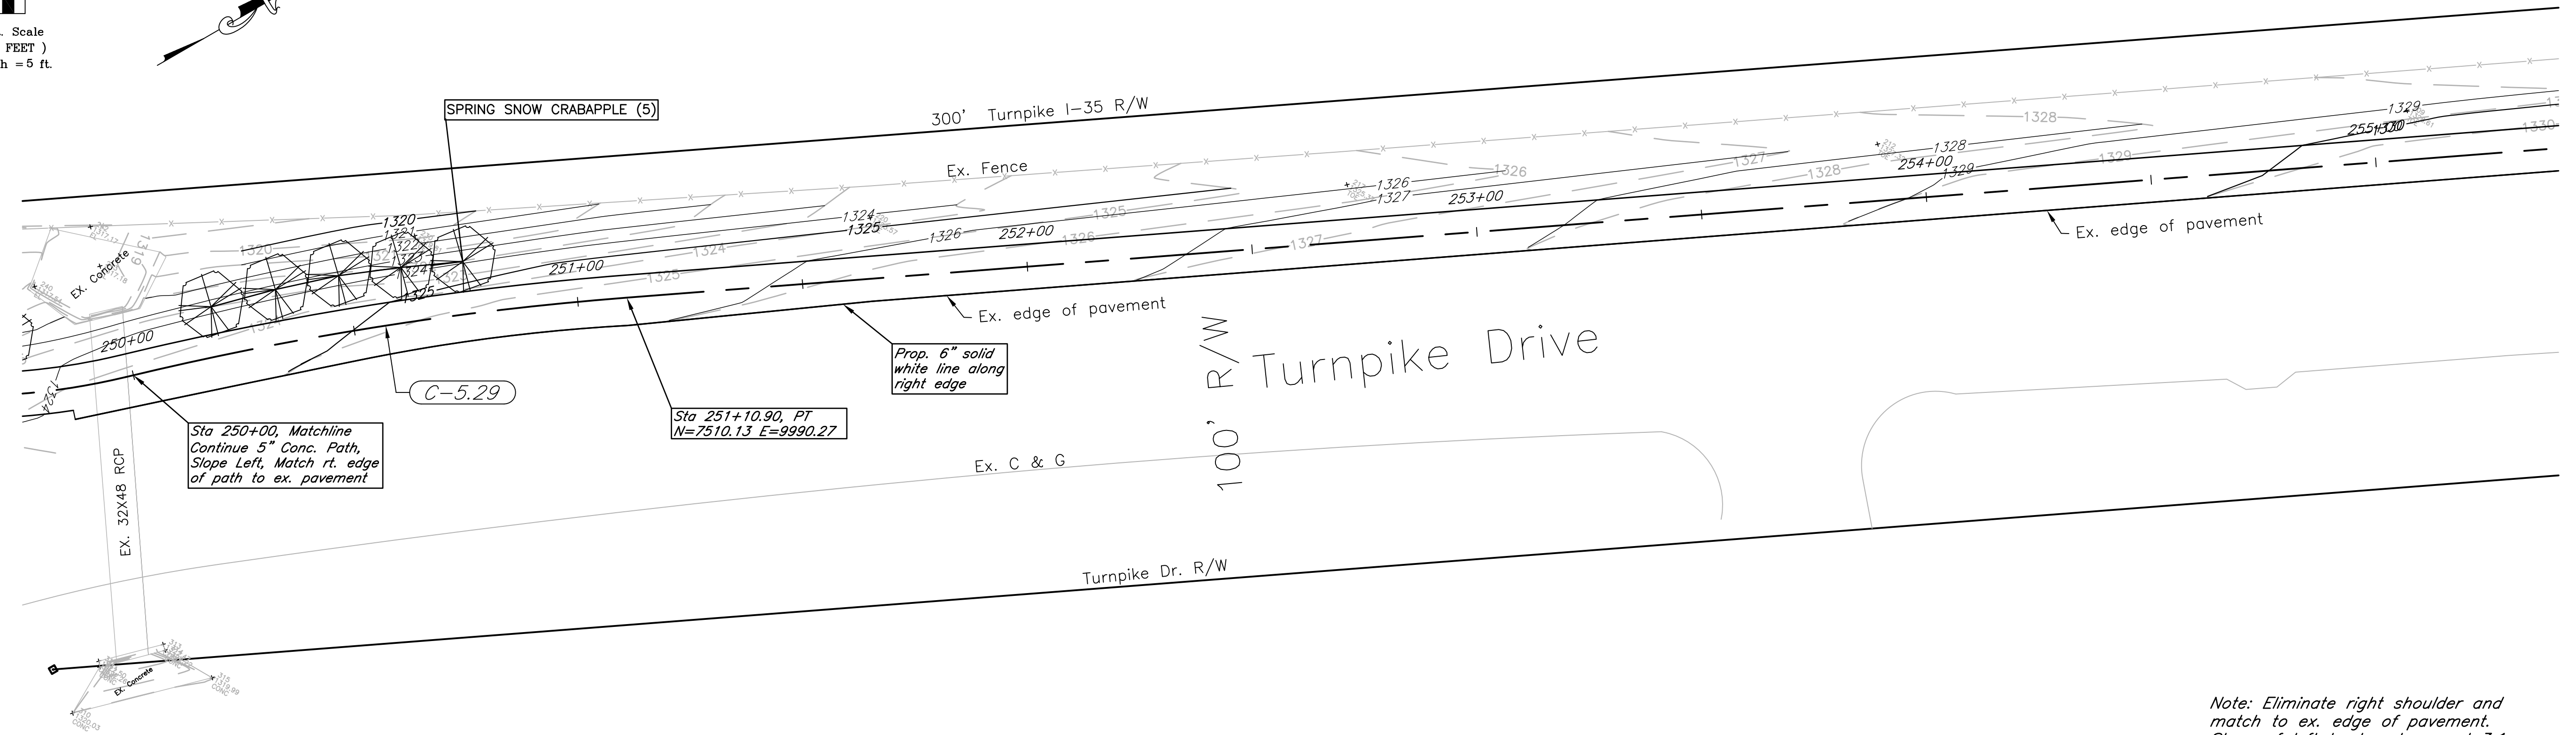

Sta 250+00, Matchline Continue 5" Conc. Path, Slope Left, Match rt. edge of path to ex. pavement


Sta 251+10.90, PT N=7510.13 E=9990.27

Prop. 6" solid white line along right edge

Note: Eliminate right shoulder and match to ex. edge of pavement. Slope of left bank not exceed 3:1. See Landscape detail sheet (Sheet 99) for tree planting details.

Lot 3 Turnpike Industrial 3rd Addition

CURVE NAME	BEGINNING STATION	BASIC INFORMATION			CHORD INFORMATION	
		RADIUS	DELTA	LENGTH	DEFLECT	LENGTH
C-5.29	249+98.28	705.24	09°08'57"	112.62	04°16'17" Lt	112.50

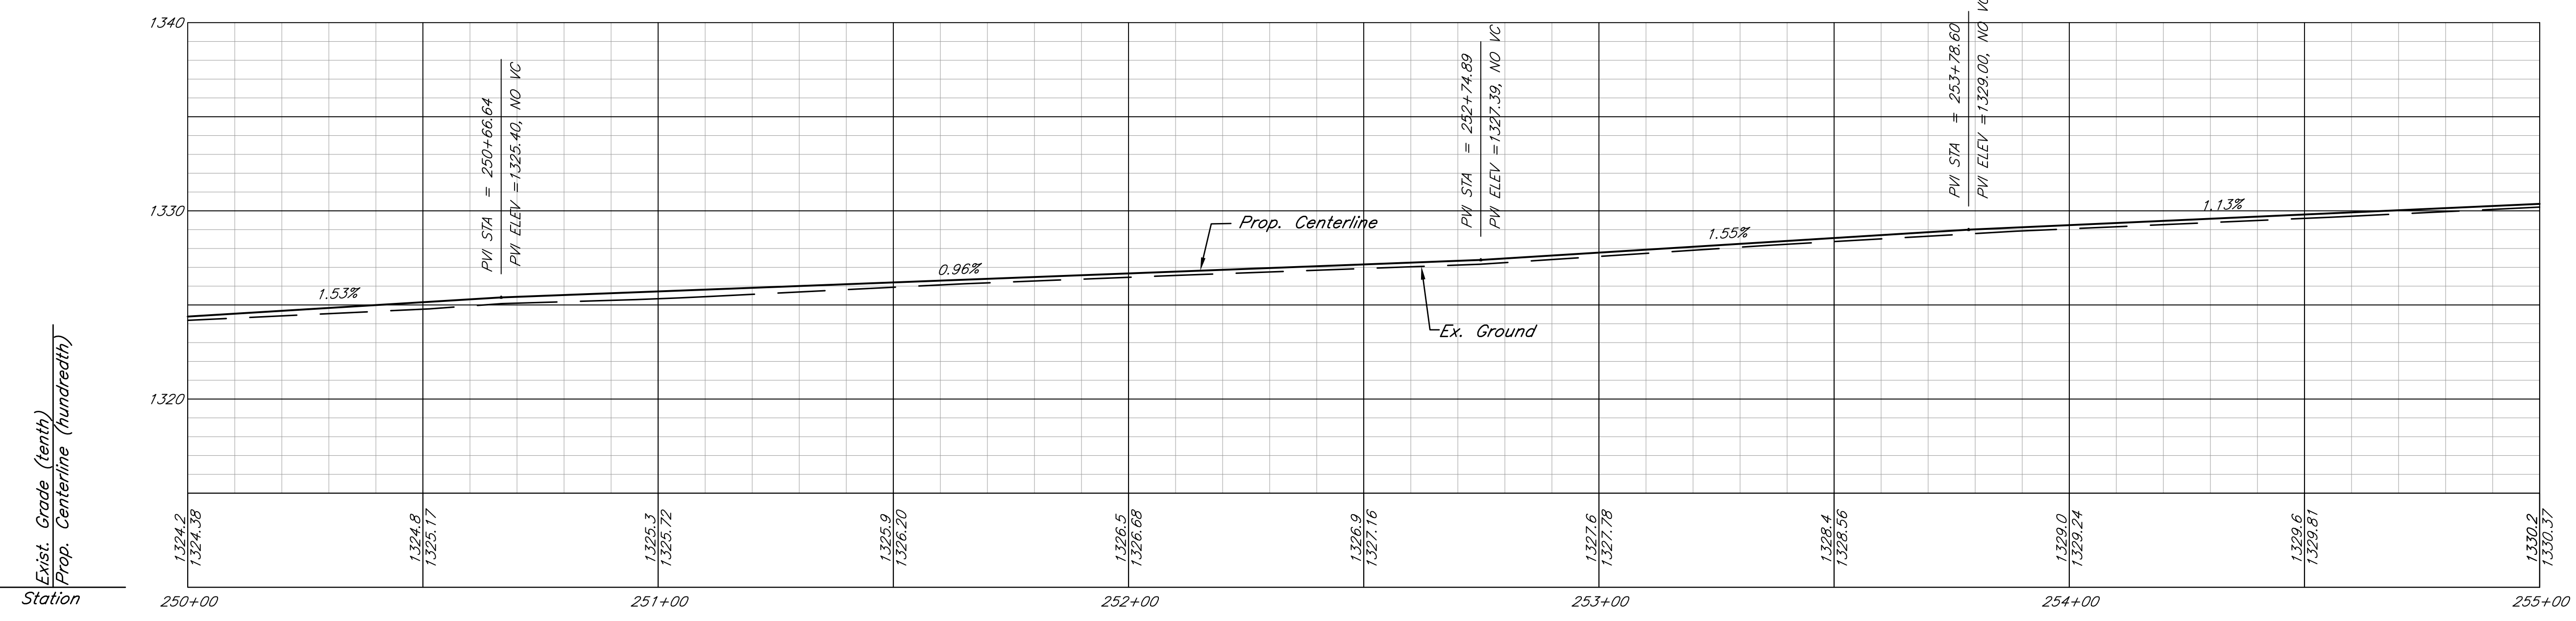

**kemiller engineering**  
316/264-0242  
516 S. Market, Wichita, KS 67202

City of Wichita Bike Path Expansion  
Sta 250+00 to 255+00  
Wichita, Kansas

PROJECT NUMBER: 472-84932  
OCA# 707030

KEM NO. 05168	FILE pp1
DESIGN KM	DRAWN CD
DATE 08/2011	REVISED

SHEET 48 OF 112