

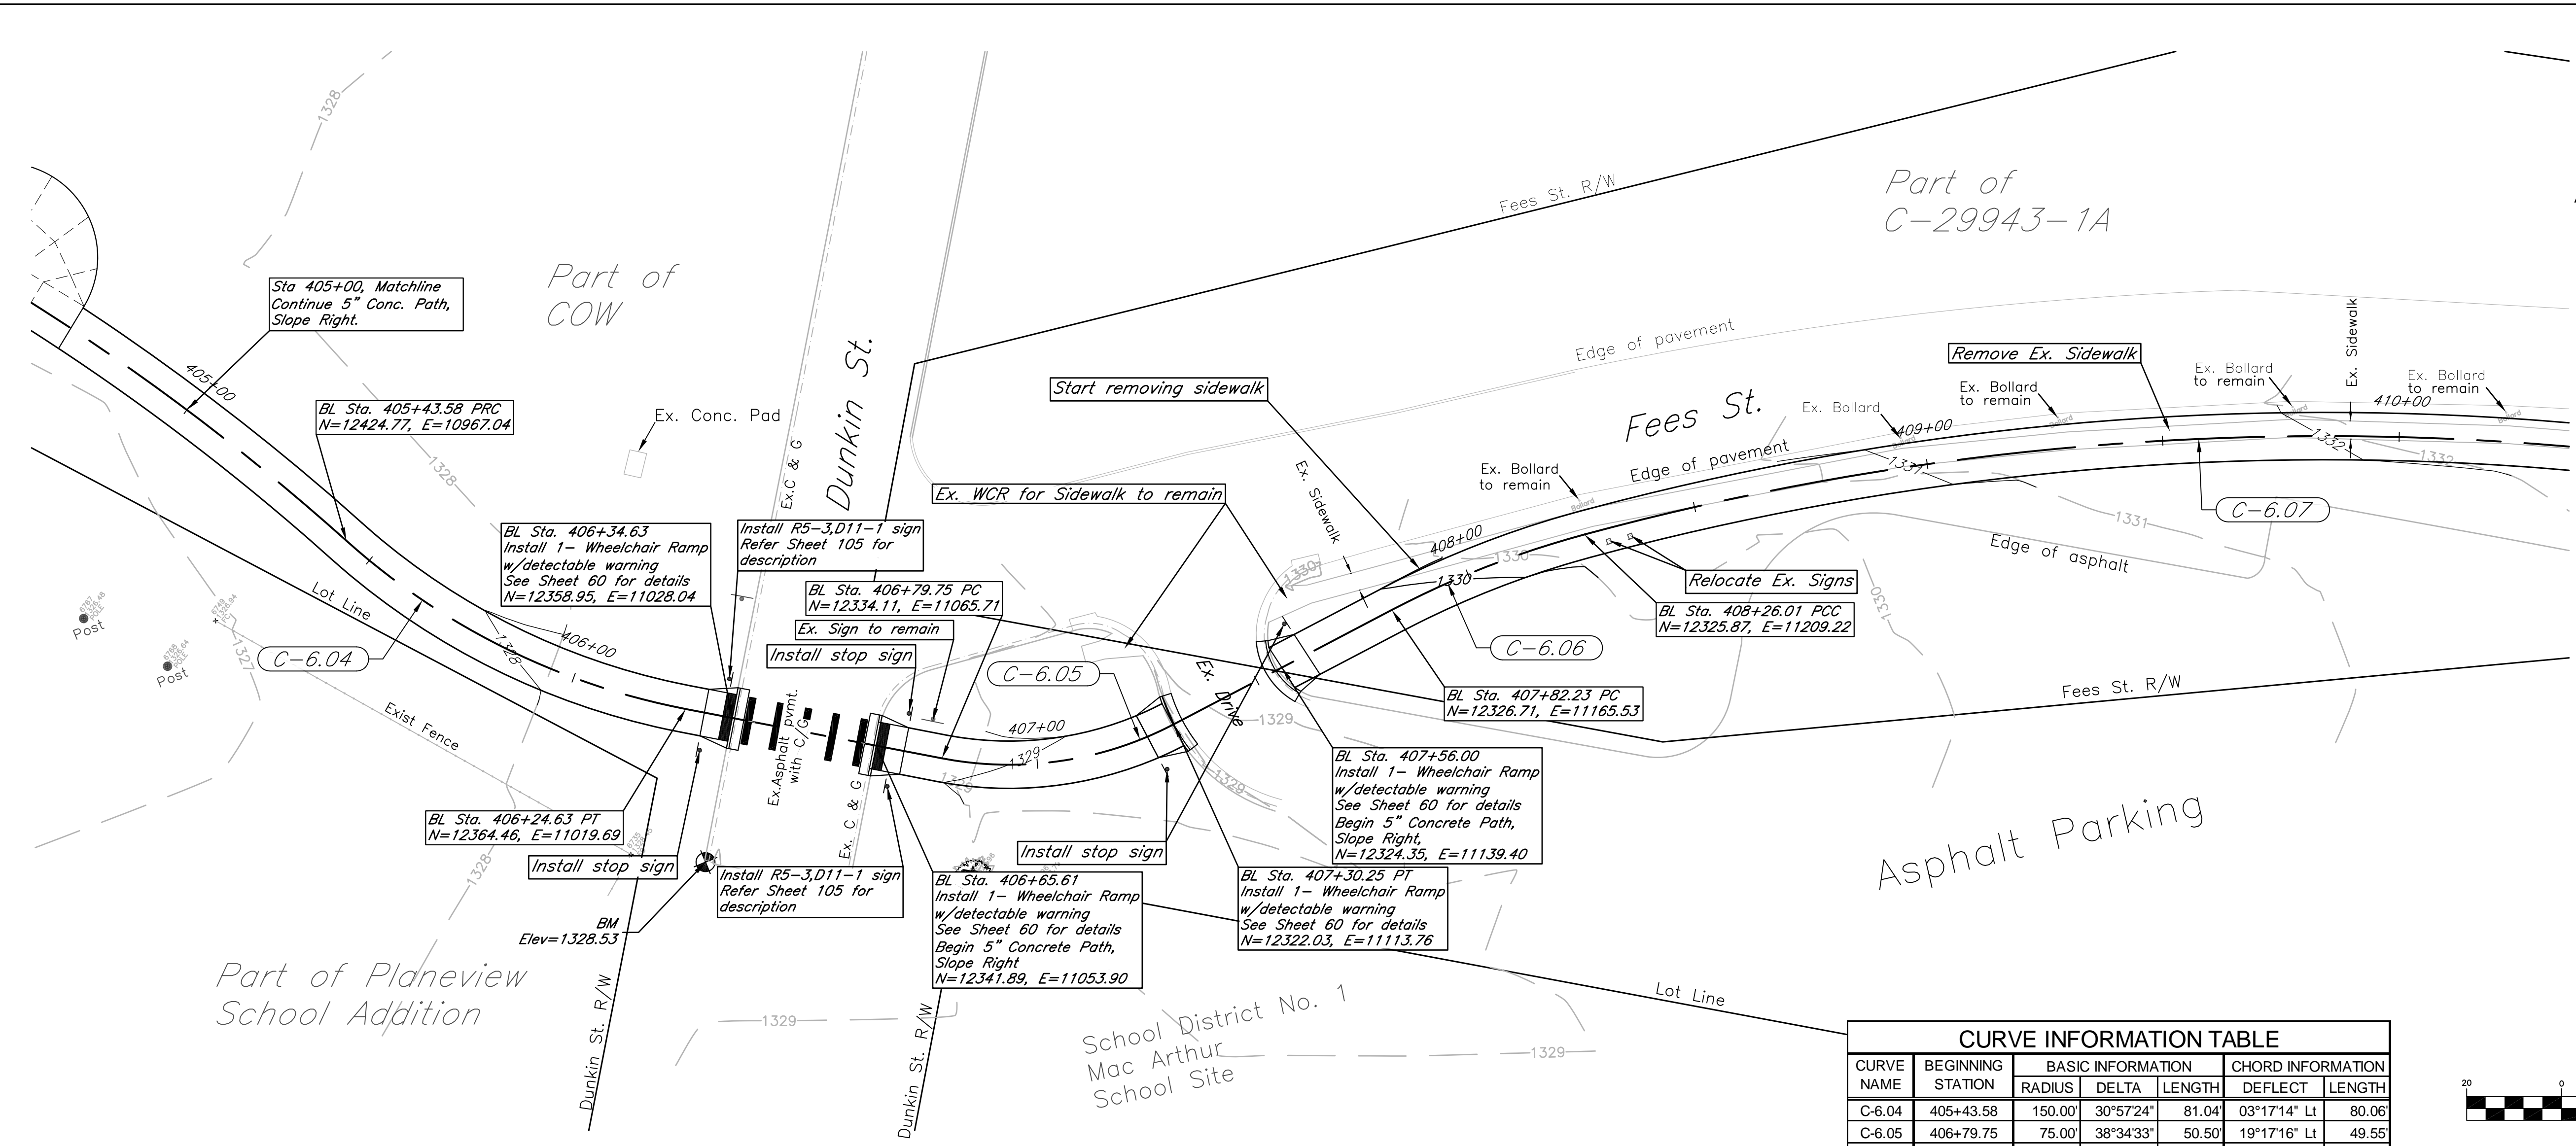


Note: See sheet 104 for pavement marking and traffic sign for Dunkin St. crossing

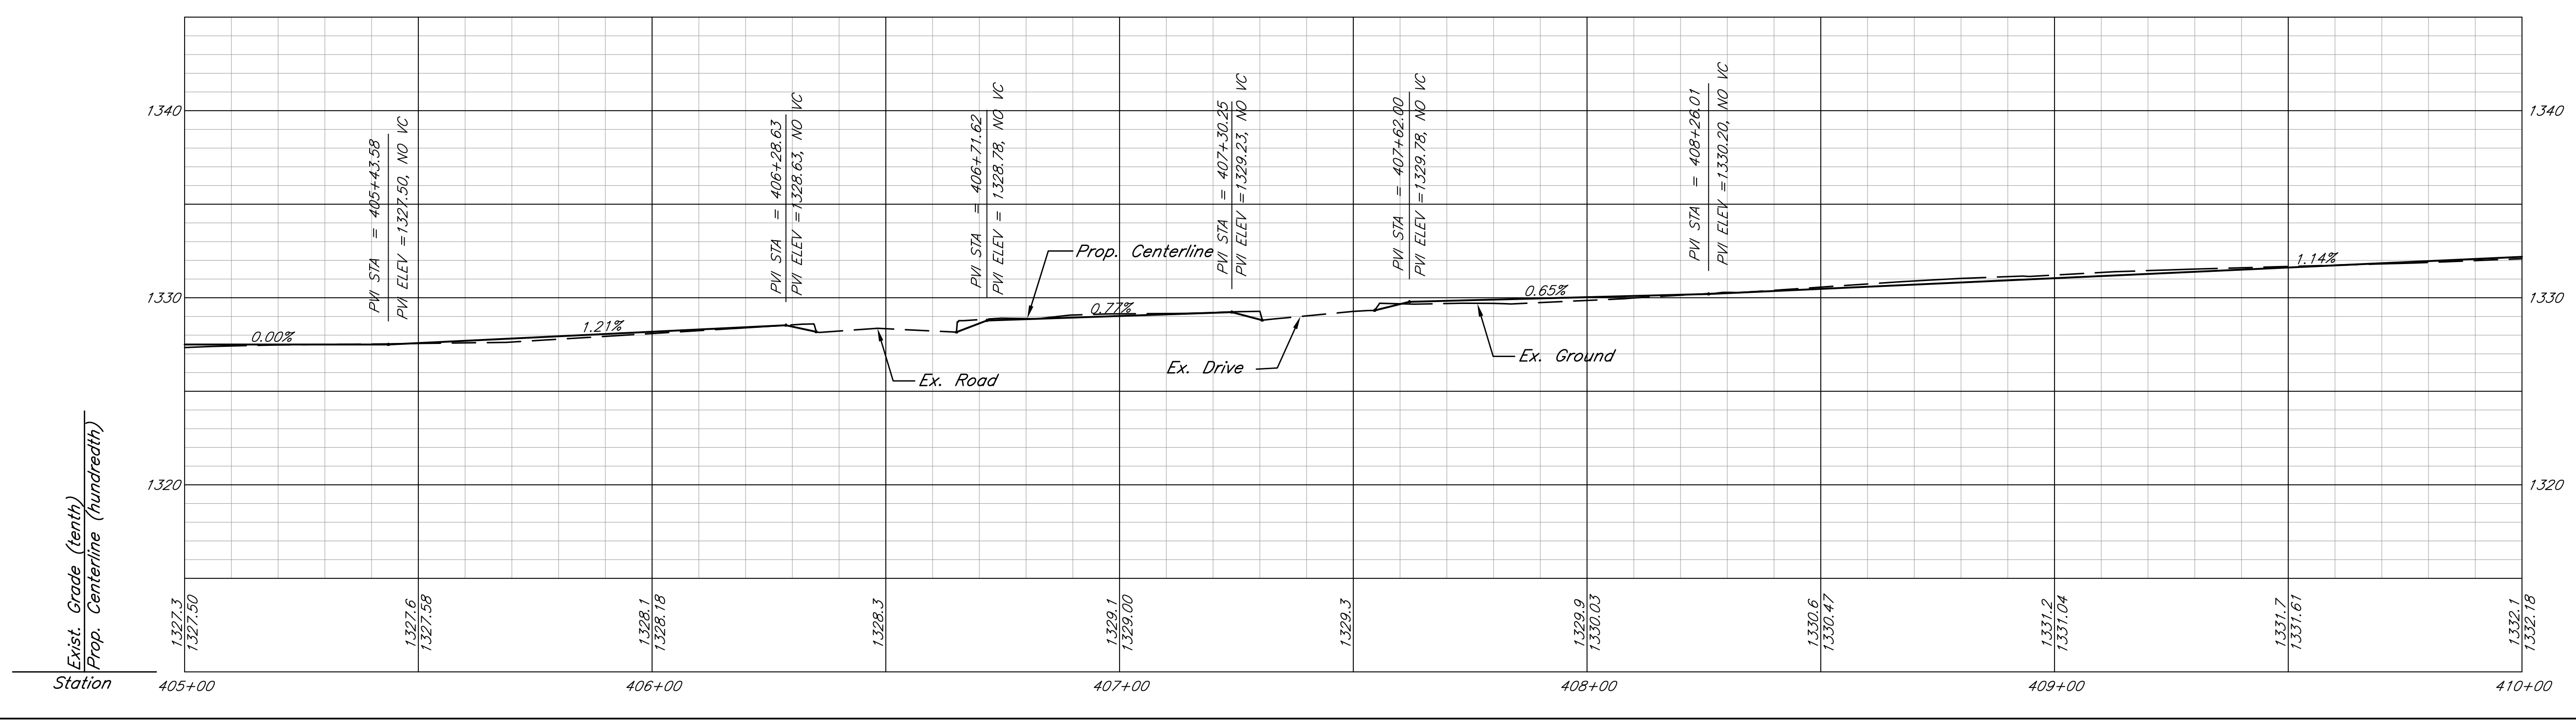

CURVE INFORMATION TABLE						
CURVE NAME	BEGINNING STATION	BASIC INFORMATION			CHORD INFORMATION	
		RADIUS	DELTA	LENGTH	DEFLECT	LENGTH
C-6.04	405+43.58	150.00'	30°57'24"	81.04'	03°17'14" Lt	80.06'
C-6.05	406+79.75	75.00'	38°34'33"	50.50'	19°17'16" Lt	49.55'
C-6.06	407+82.23	200.00'	12°32'40"	43.79'	06°16'20" Rt	43.70'
C-6.07	408+26.01	600.00'	25°23'40"	265.93'	18°58'10" Rt	263.76'

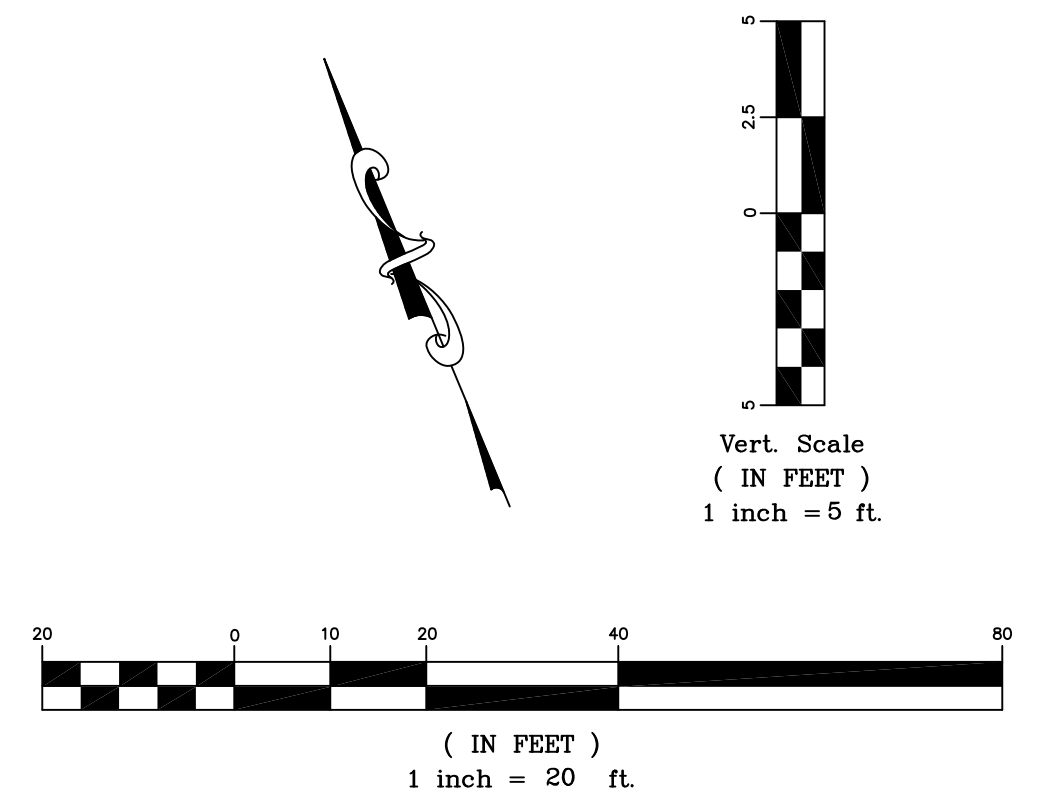

kemiller engineering
316/264-0242
516 S. Market, Wichita, KS 67202

City of Wichita Bike Path Expansion
Sta 405+00 - 410+00
Wichita, Kansas

PROJECT NUMBER: 472-84932
OCA# 707030

KEM NO. 05168	FILE pp1
DESIGN KM	DRAWN NS
DATE 08/2011	REVISED

SHEET 54 OF 112