
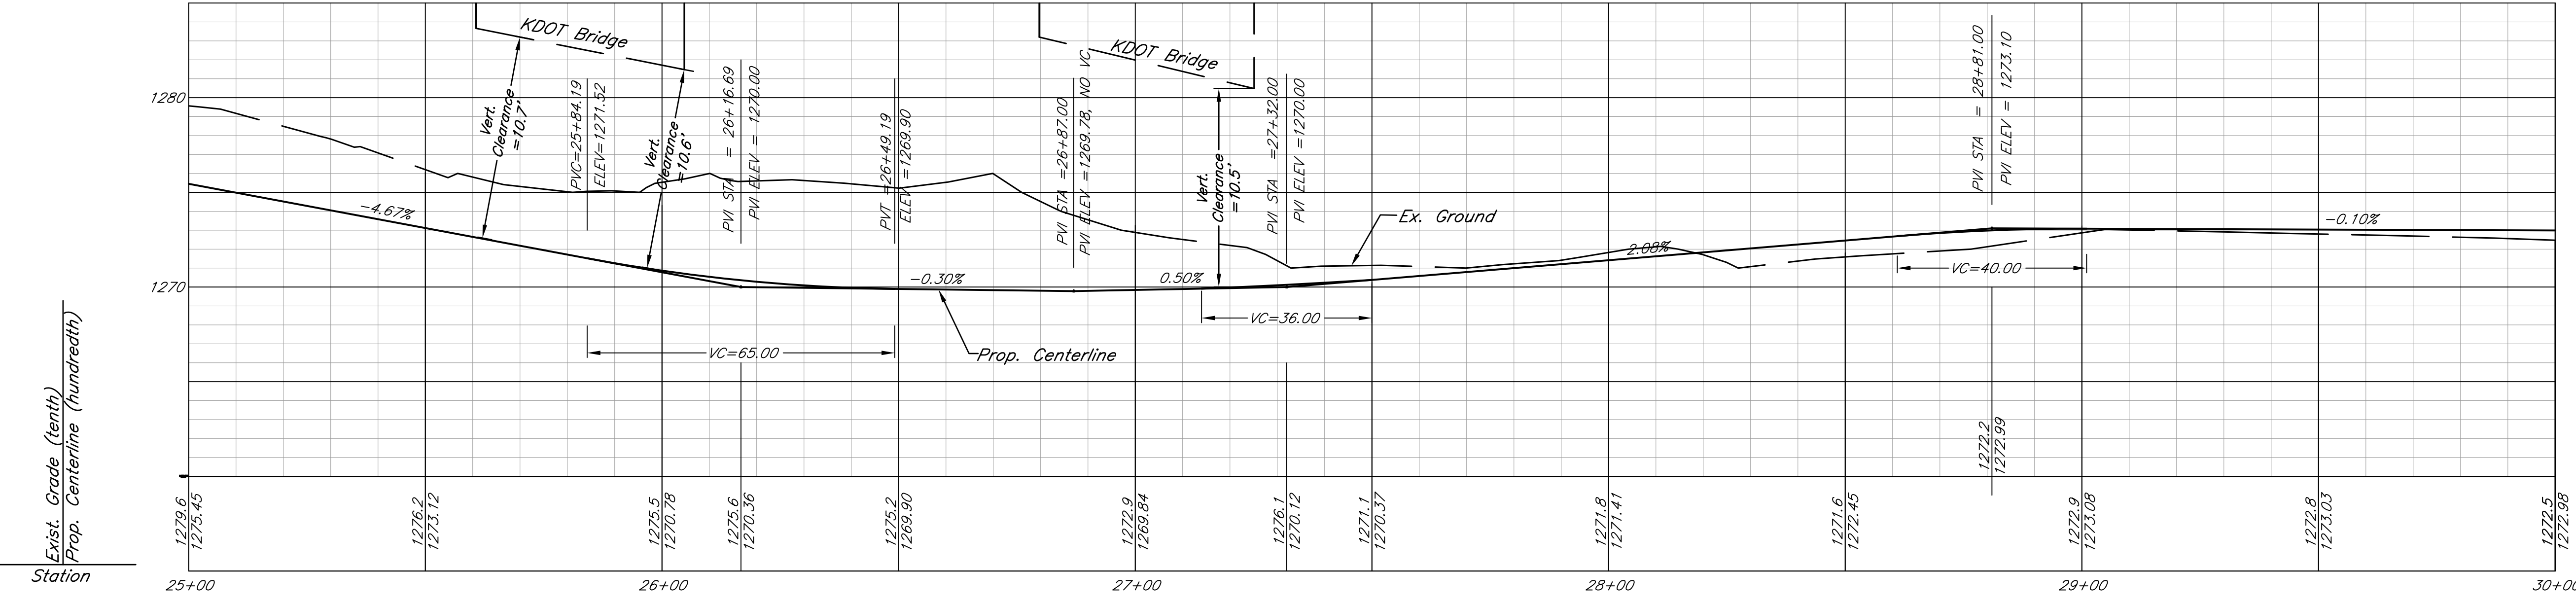
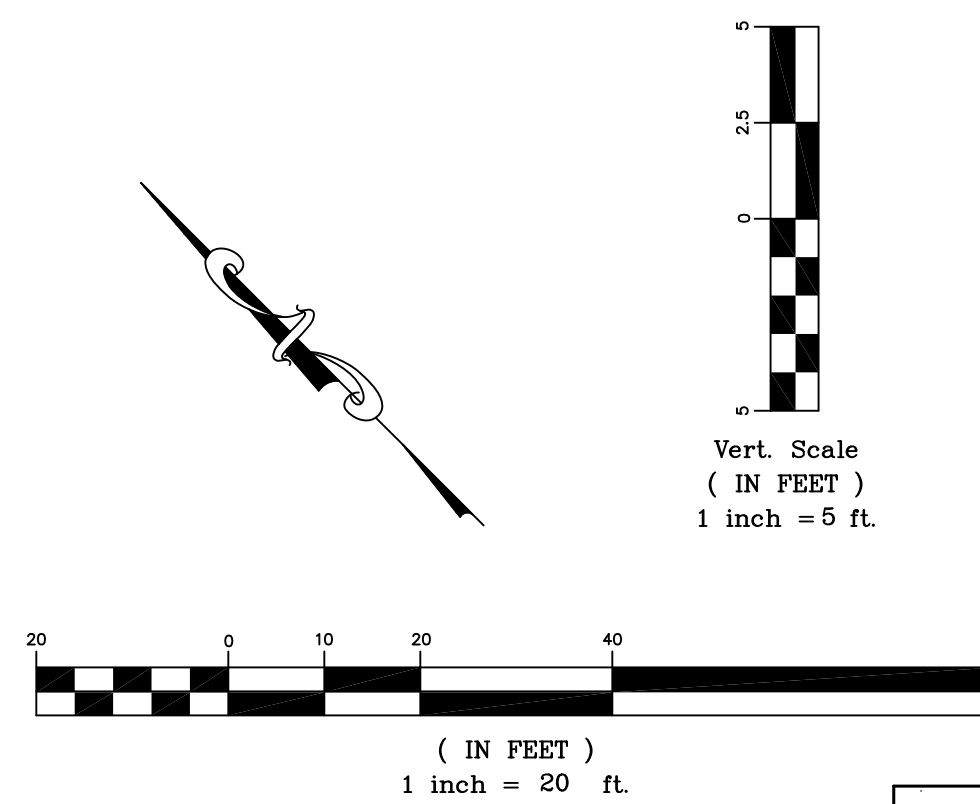
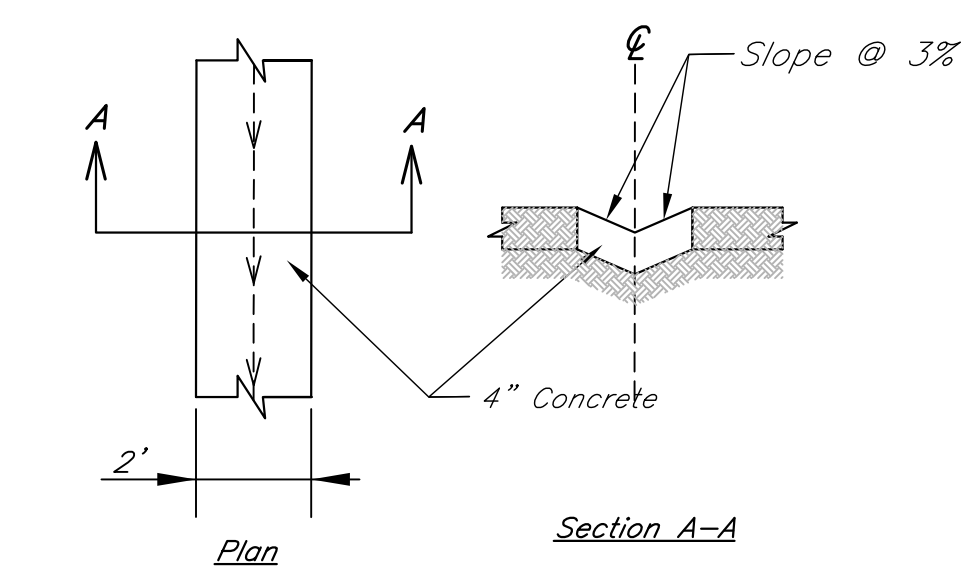


FHWA REG. NO.	STATE	PROJECT NO.:	YEAR	SHEET NUMBER	TOTAL SHEETS
7	KANSAS	0282-01	2011	7	112

CURVE NAME	BEGINNING STATION	BASIC INFORMATION			CHORD INFORMATION	
		RADIUS	DELTA	LENGTH	DEFLECT	LENGTH
C-1.06	24+89.50	300.00'	58°17'25"	305.21'	10°30'04" Lt	292.21'
C-1.07	27+94.72	200.00'	31°09'45"	108.78'	44°43'35" Lt	107.44'

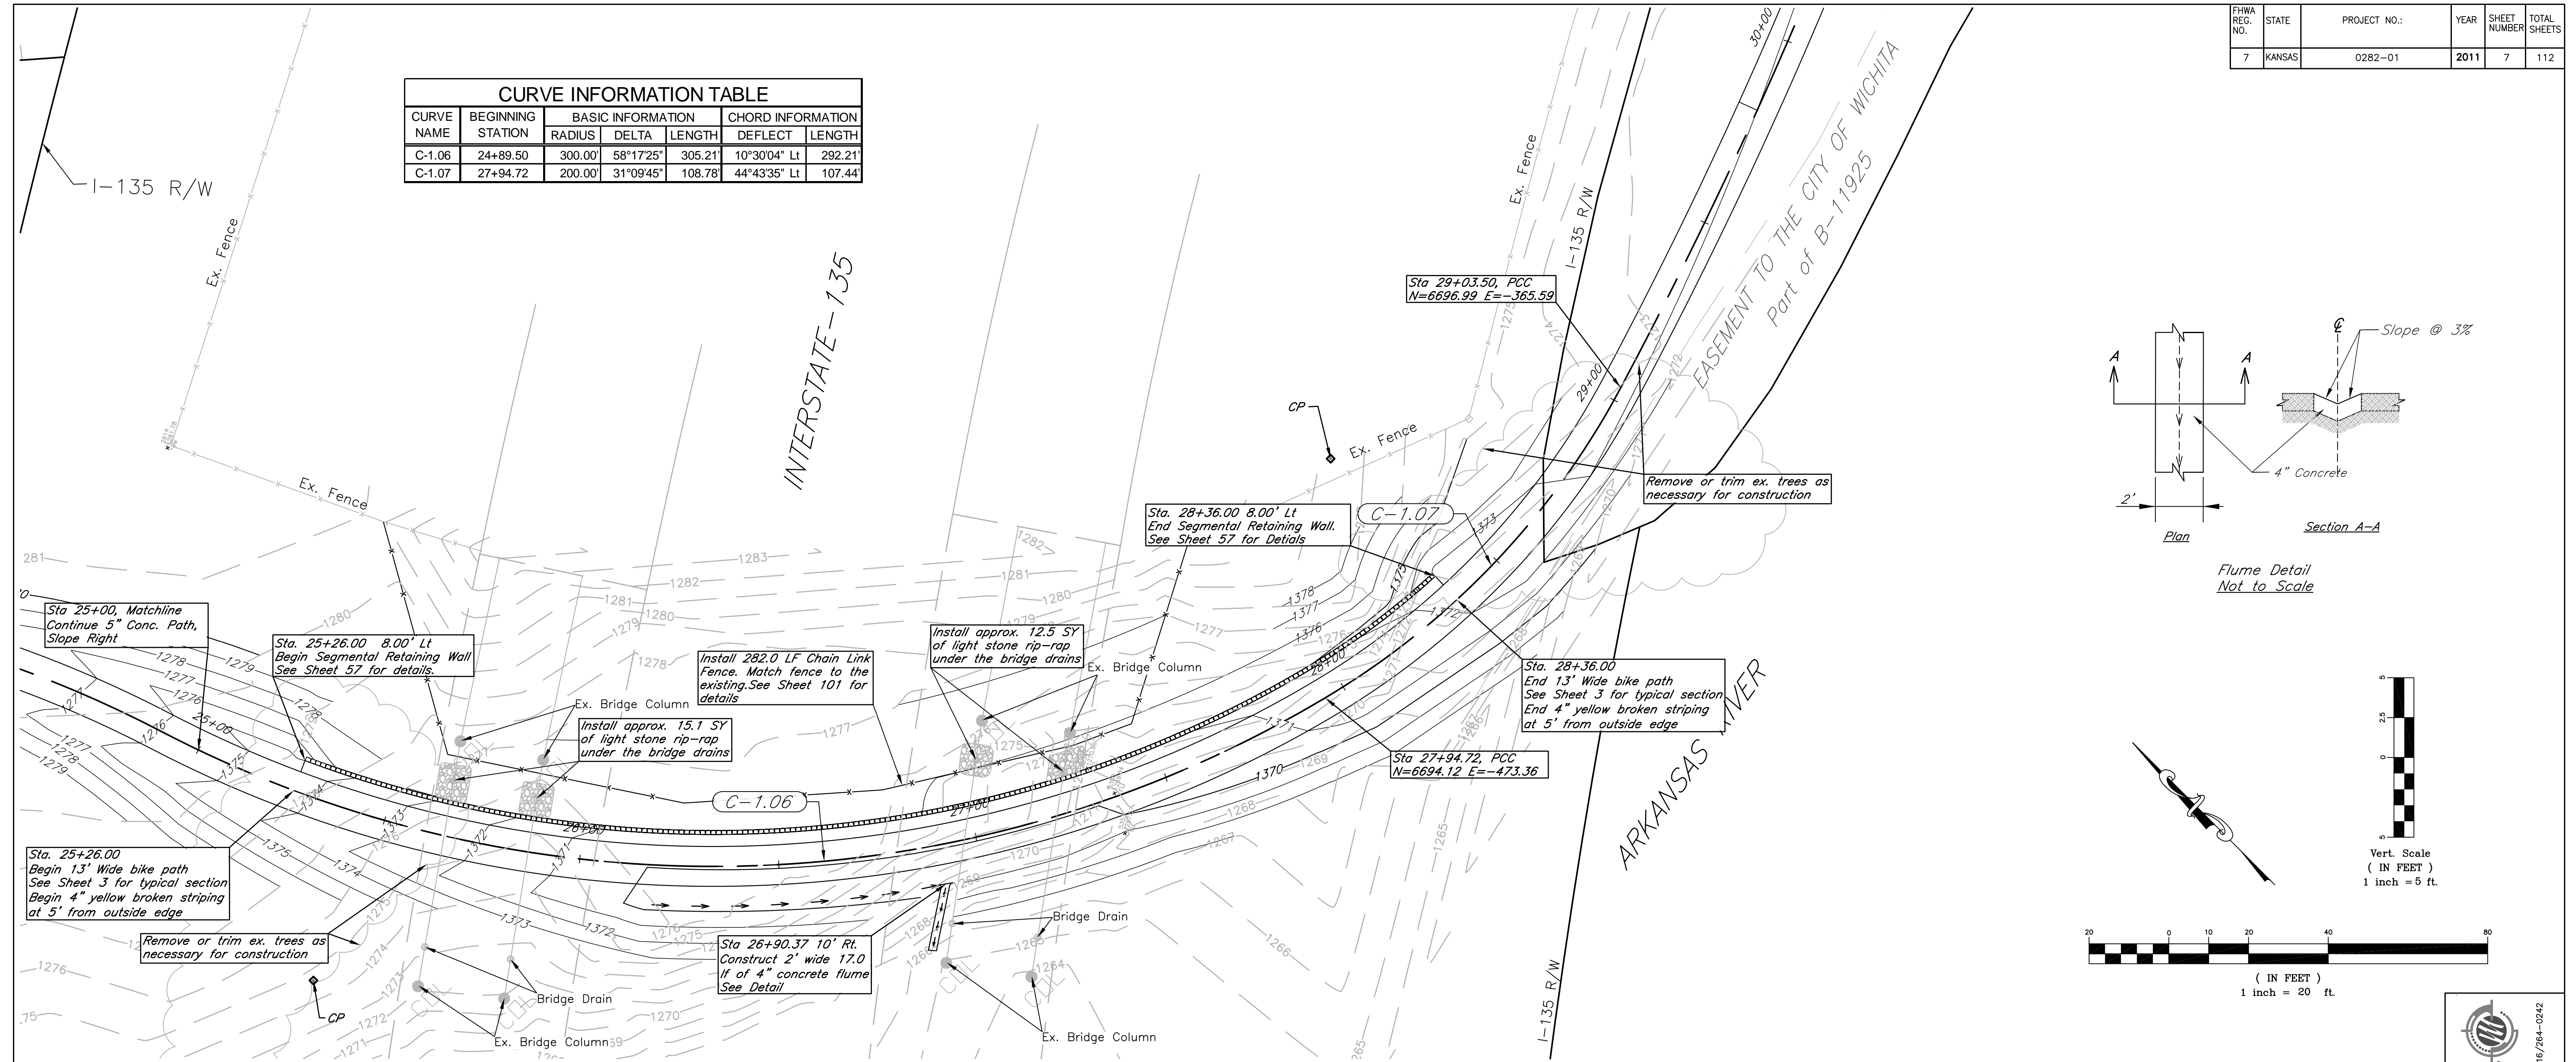

**kemiller engineering**  
 516 S. Market, Wichita, KS 67202  
 316/264-0242

**City of Wichita Bike Path Expansion**  
**Sta 25+00 - 30+00**  
 Wichita, Kansas

PROJECT NUMBER: 472-84932  
 OCA# 707030

KEM NO. 05168	FILE pp1
DESIGN KM	DRAWN CP
DATE 08/2011	REVISED

SHEET 7 OF 112