


FHWA REG. NO.	STATE	PROJECT NO.:	YEAR	SHEET NUMBER	TOTAL SHEETS
7	KANSAS	0282-01	2011	73	112

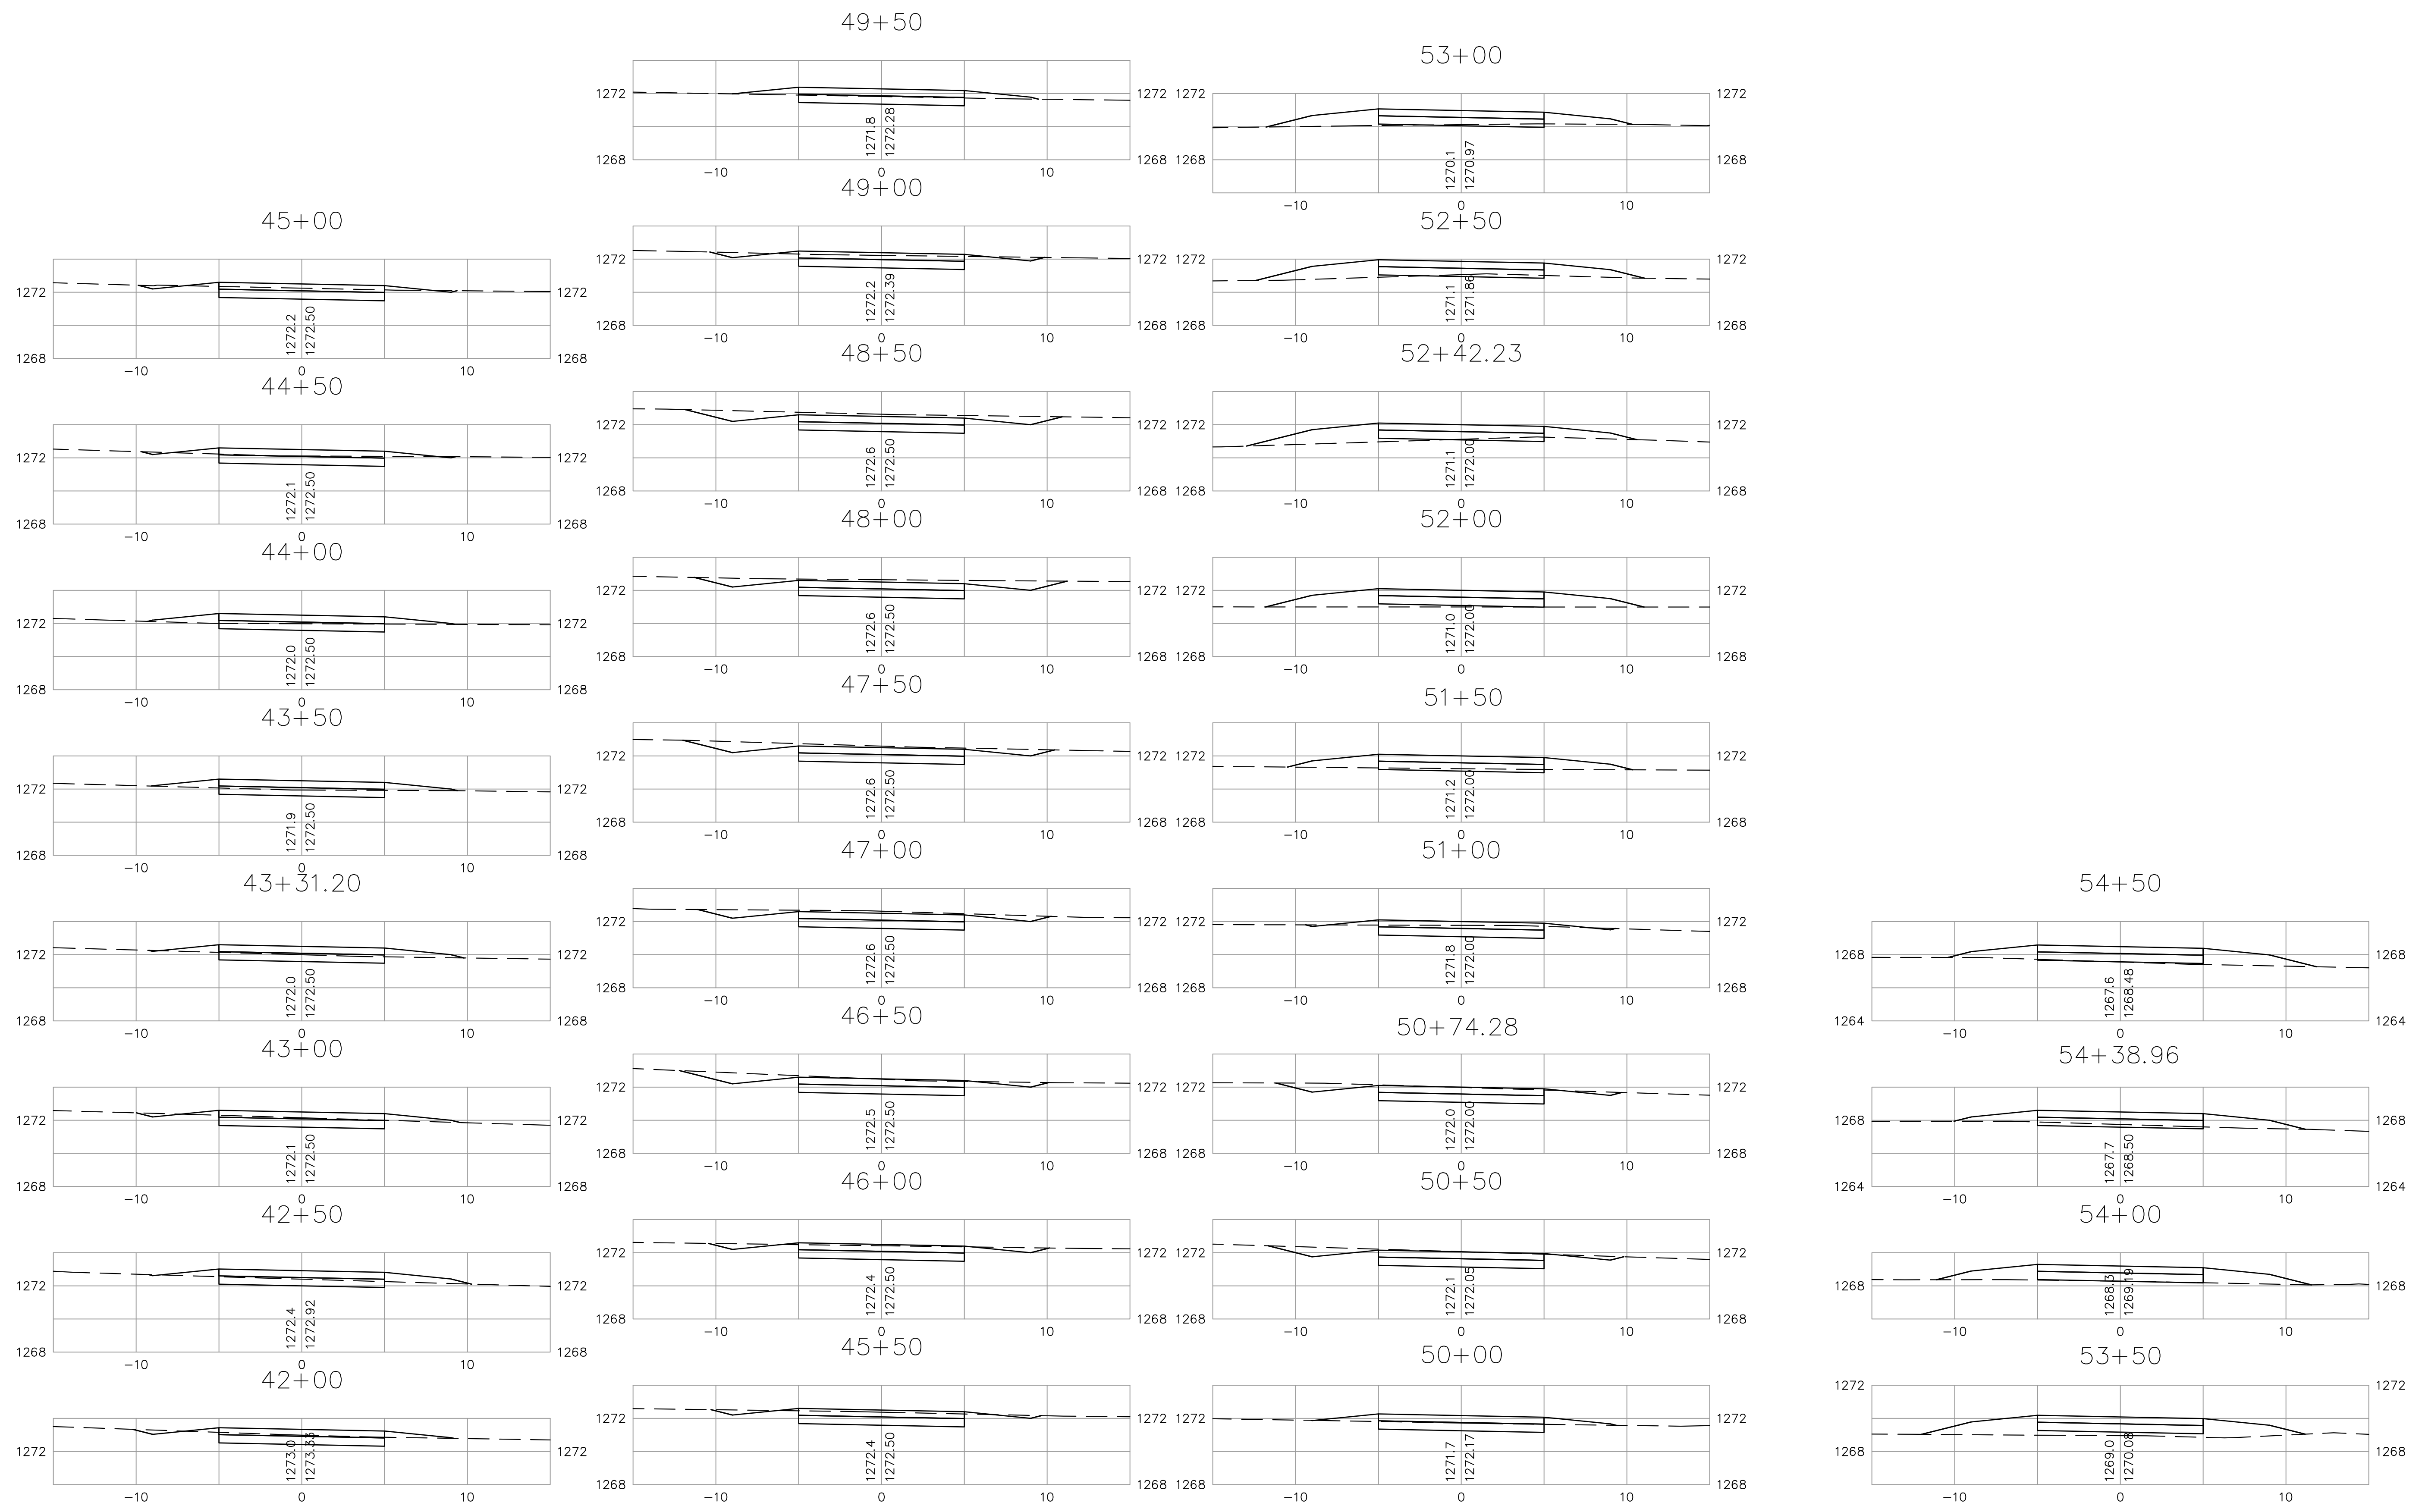



316/264-0242
516 S. Market, Wichita, KS 67202

City of Wichita Bike Path Expansion
42+00 - 54+50
 Wichita, Kansas

KEM NO. 05168	FILE x section
DESIGN KM	DRAWN GP
DATE 08/2011	REVISED
PROJECT NUMBER 472-84932	
PROJECT NUMBER OCA# 707030	

SHEET
73
 OF
108