
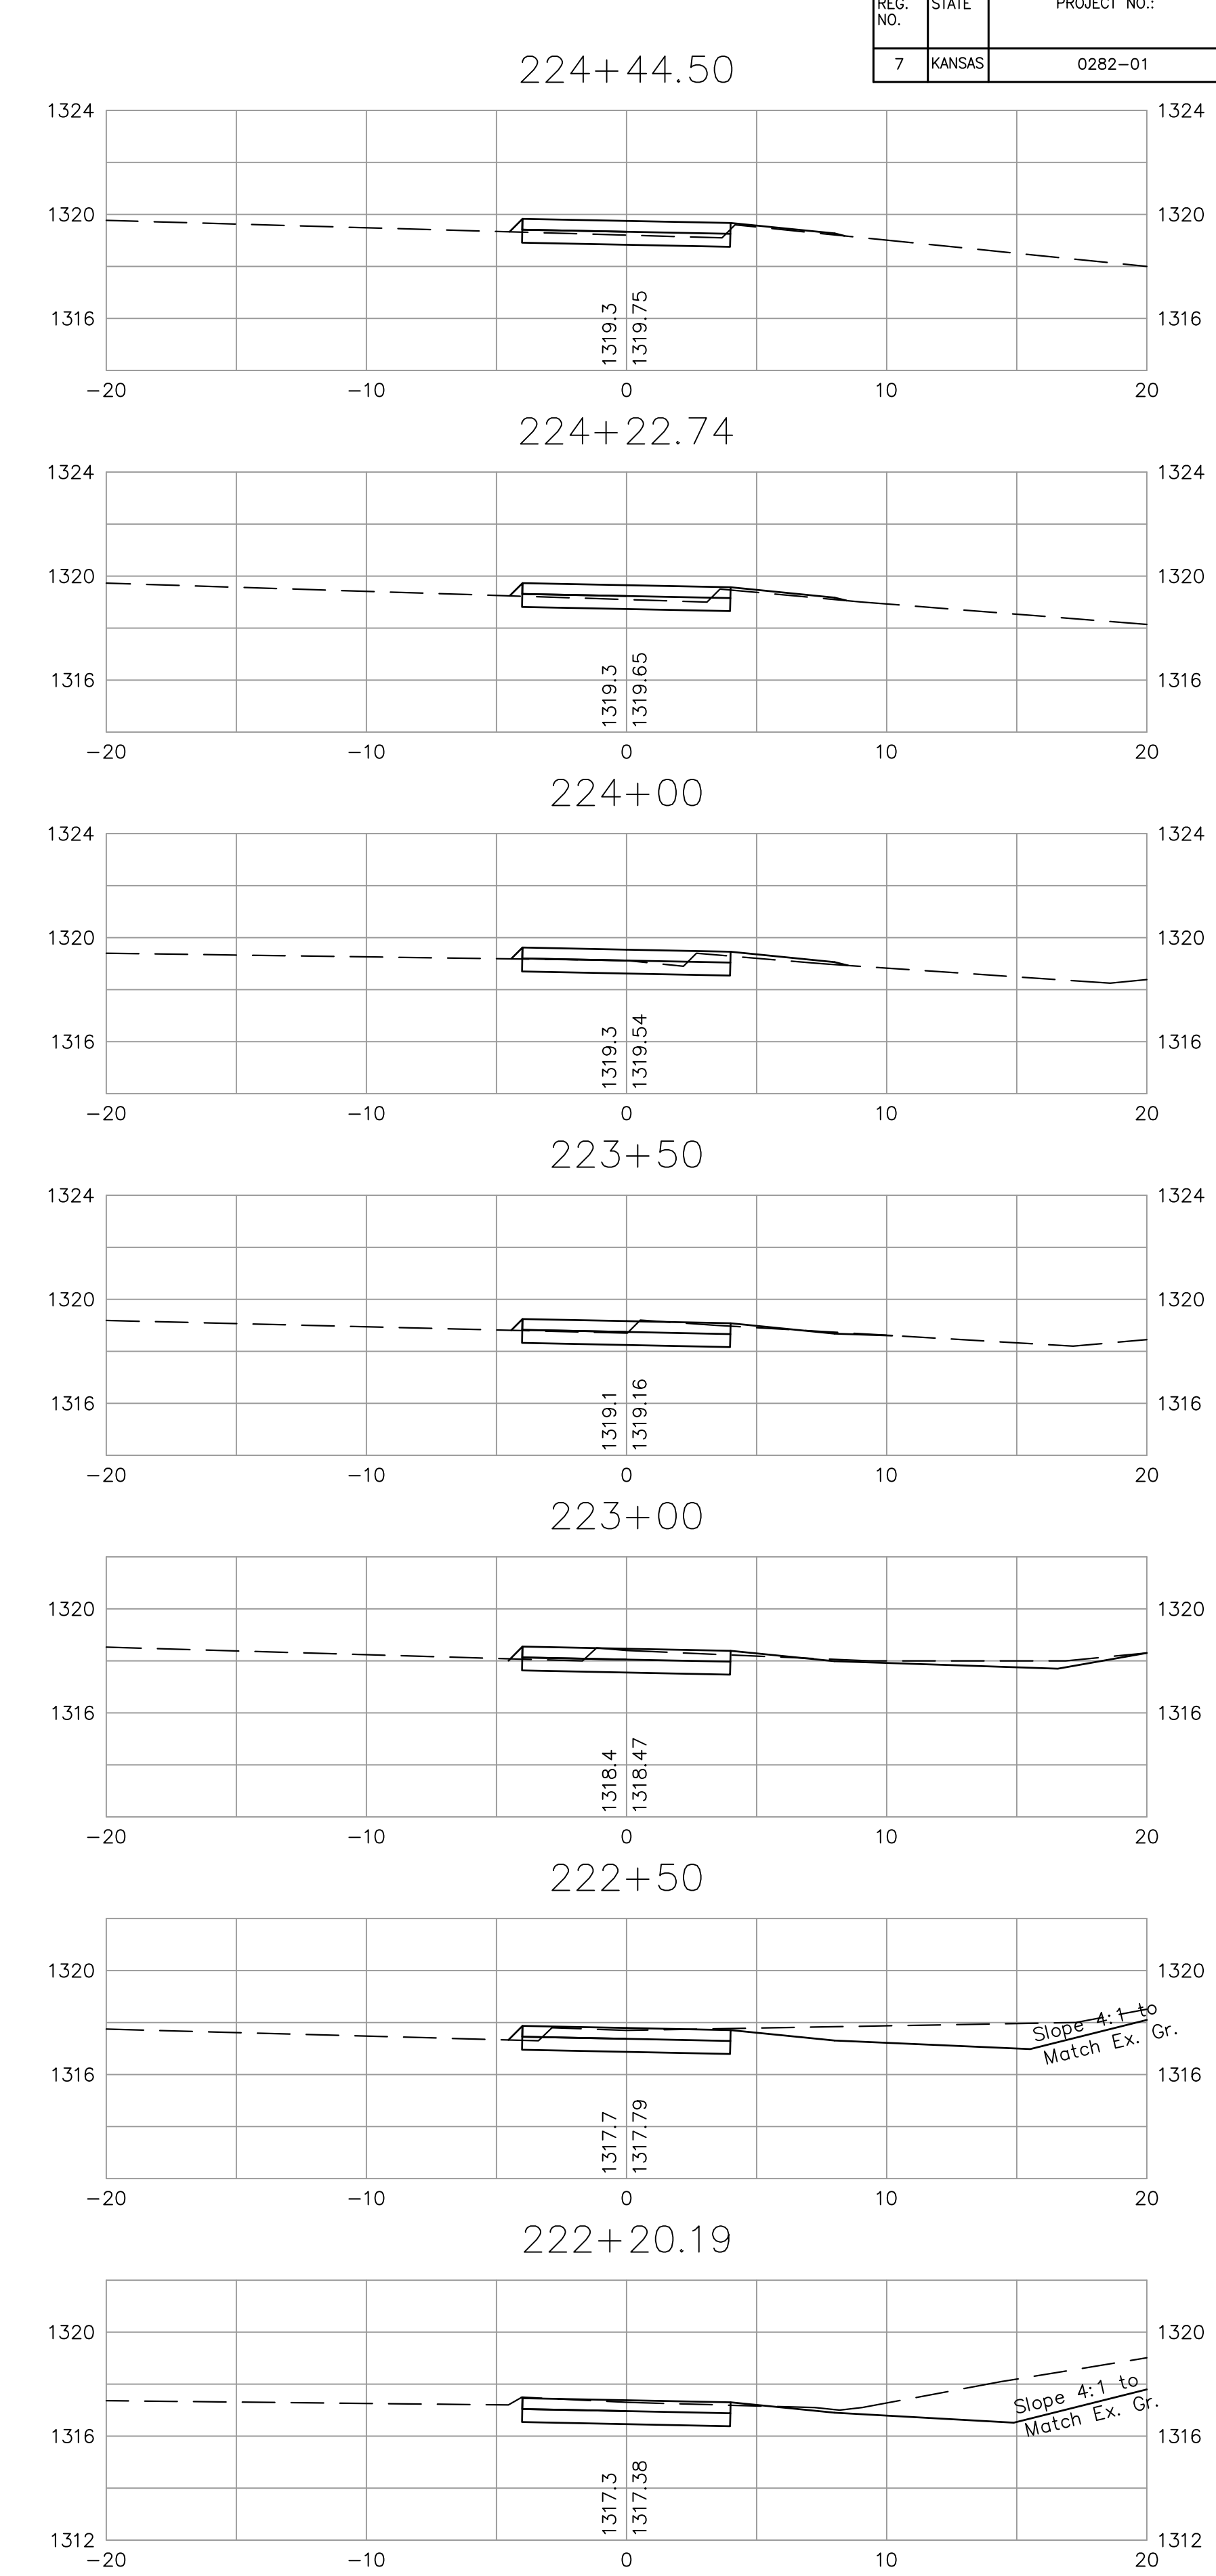
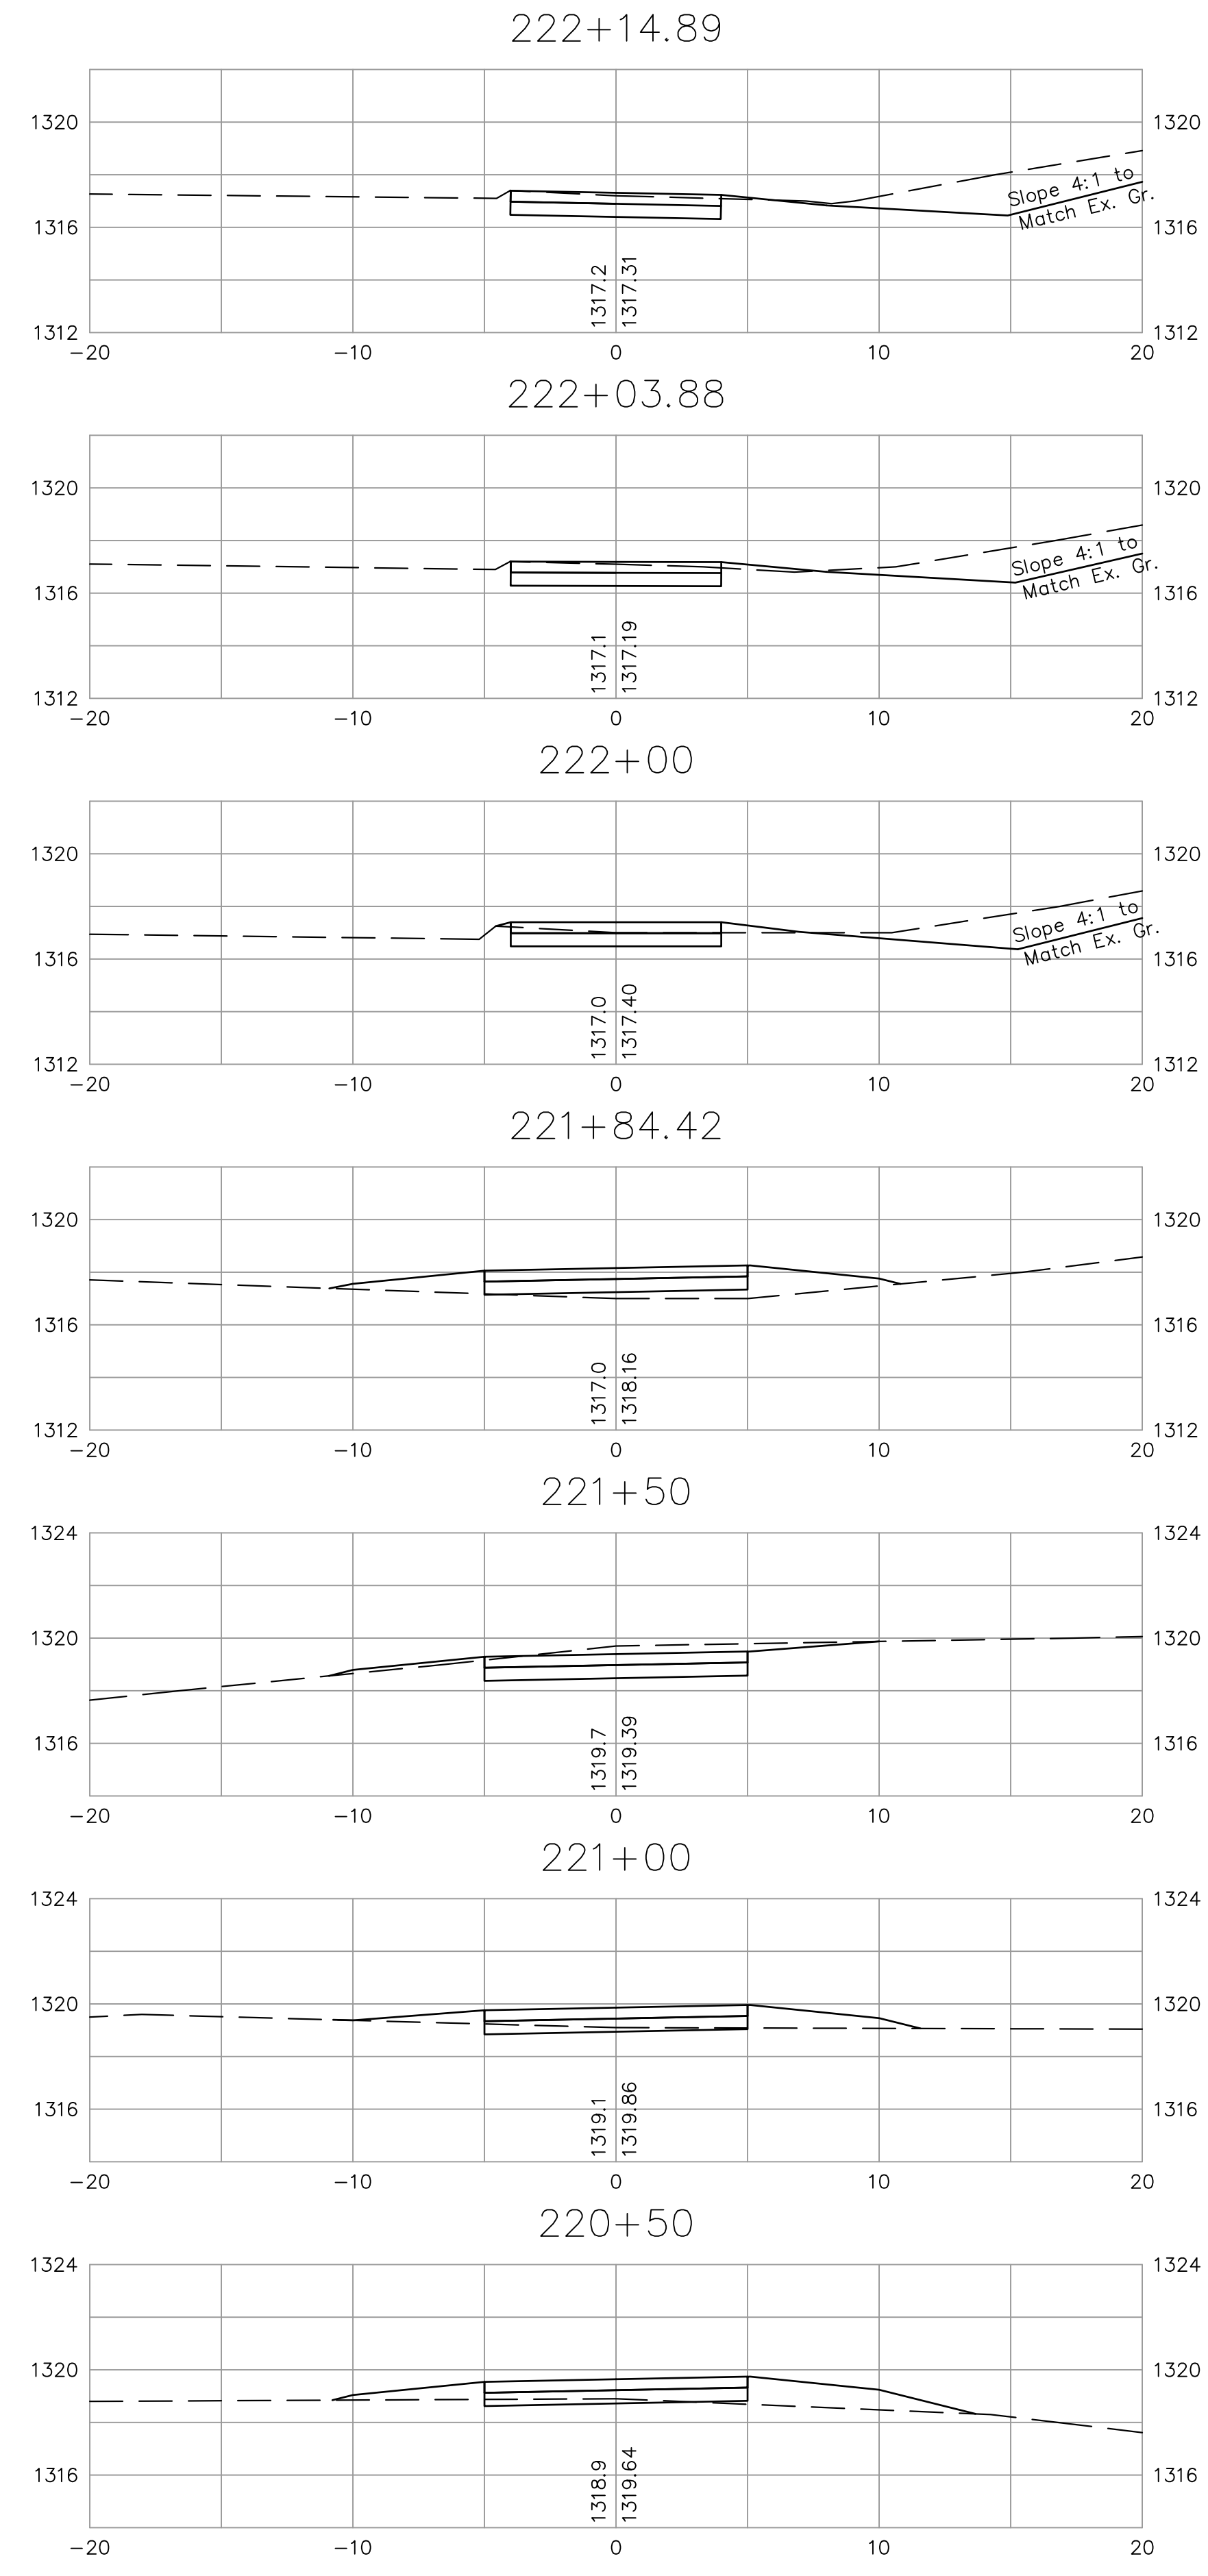


FHWA REG. NO.	STATE	PROJECT NO.:	YEAR	SHEET NUMBER	TOTAL SHEETS
7	KANSAS	0282-01	2011	89A	112

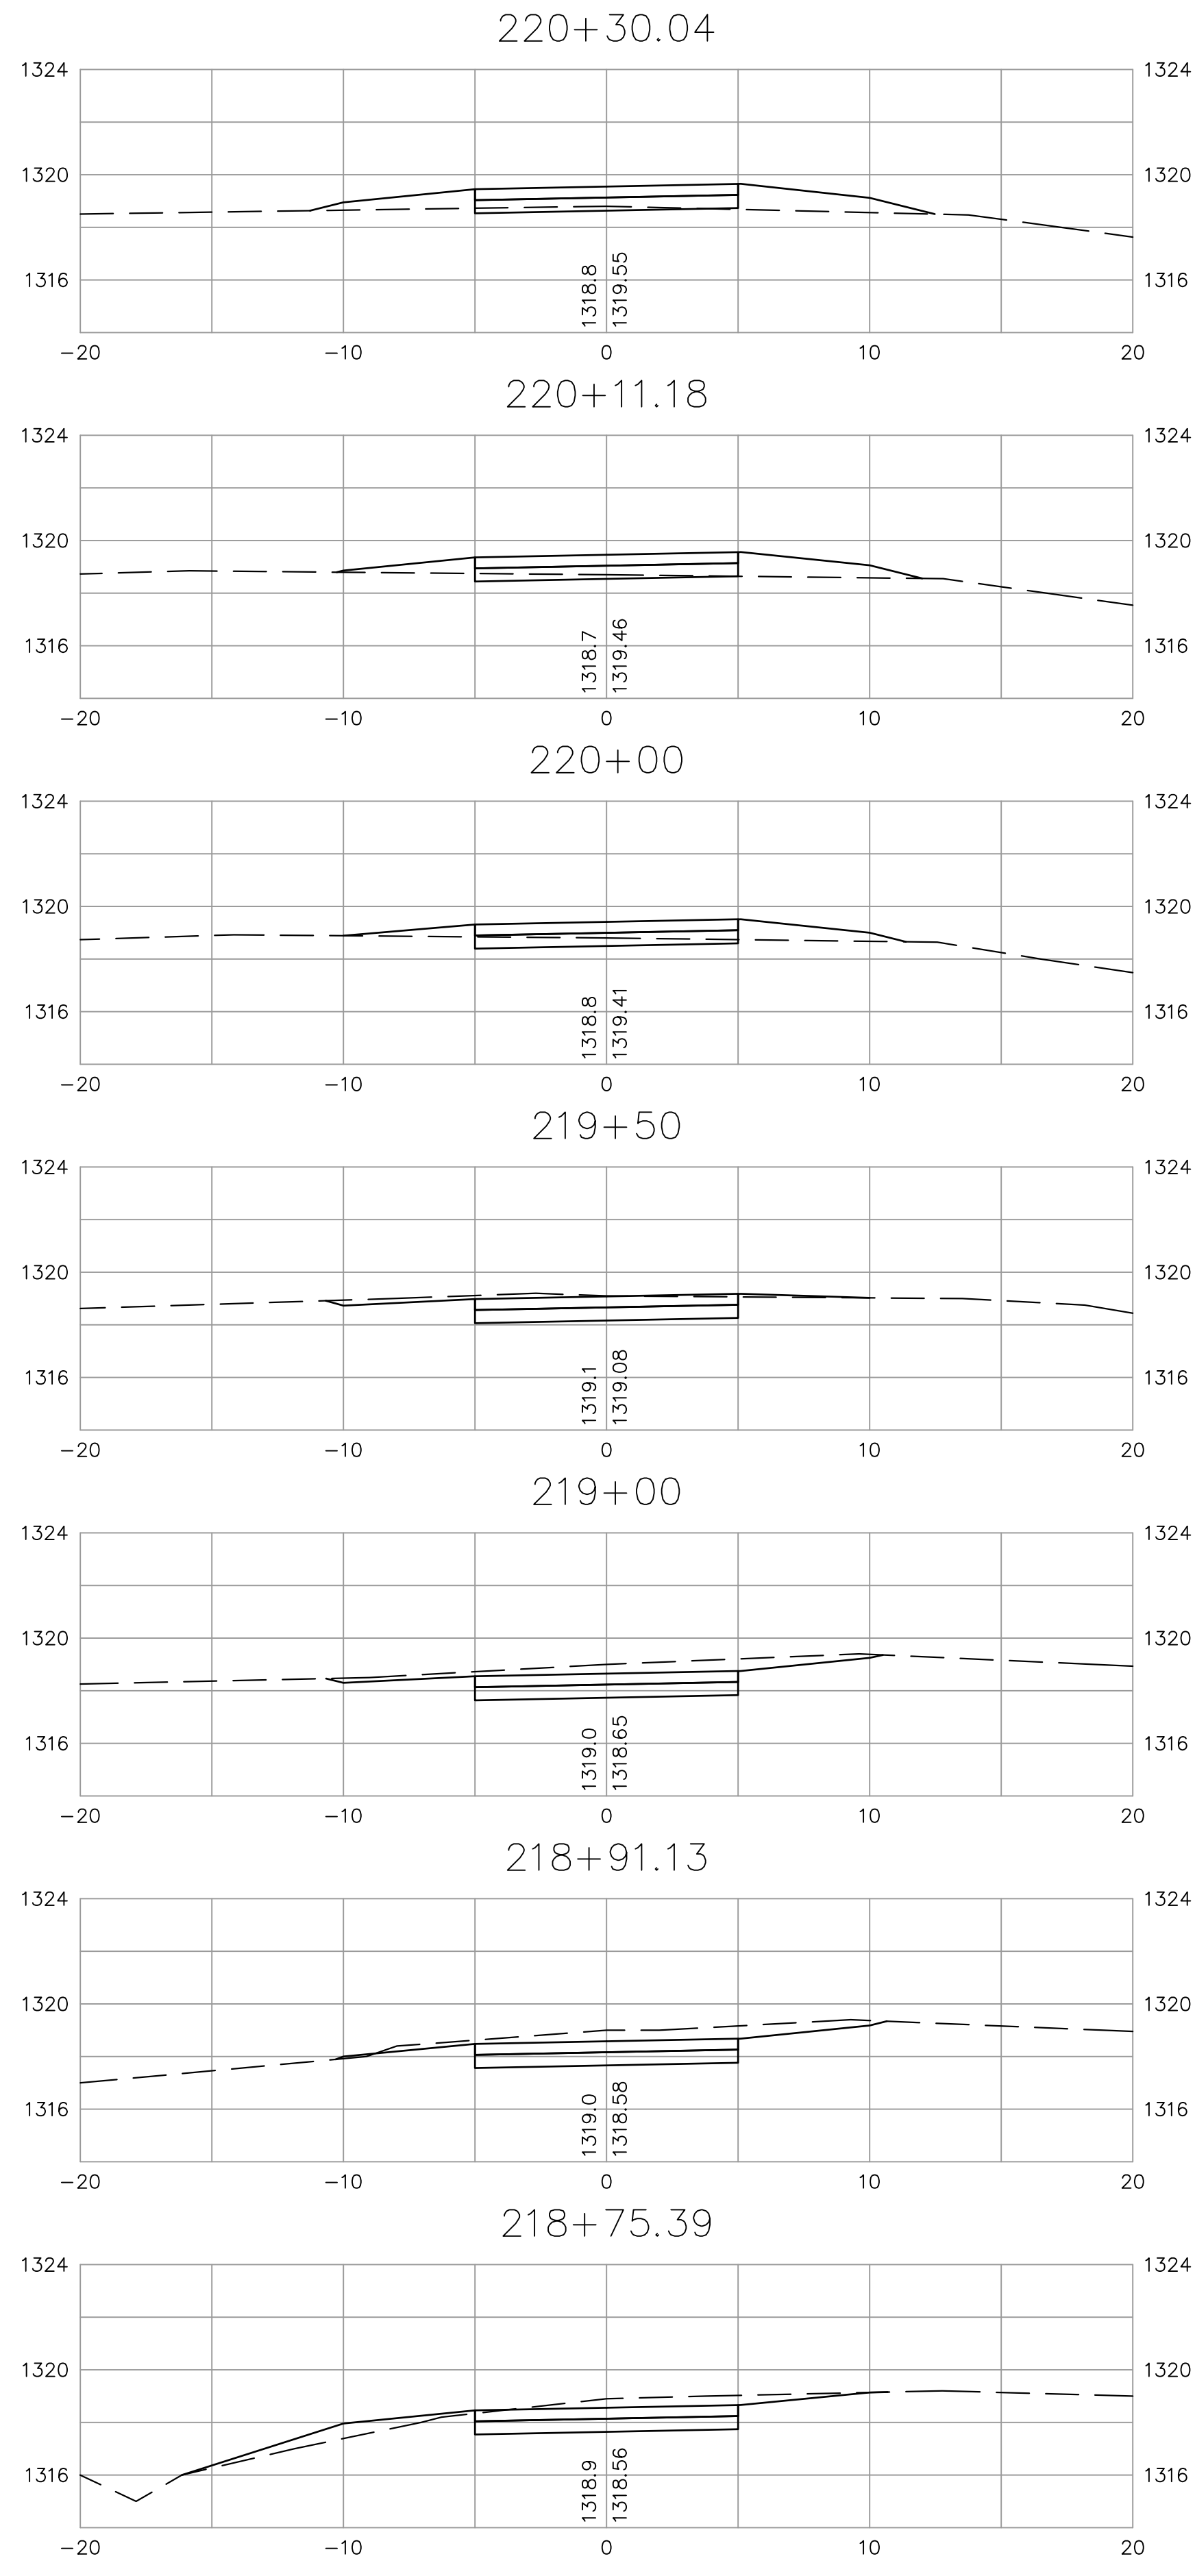

kemiller engineering
516 S. Market, Wichita, KS 67202
316/264-0242

City of Wichita Bike Path Expansion
218+75.39 - 224+44.5
Wichita, Kansas

PROJECT NUMBER
472-84932

PROJECT NUMBER
OCA# 707030

KEM NO. 05168	FILE x section
DESIGN KM	DRAWN NS
DATE 08/2011	REVISED

SHEET
89A
OF
112