

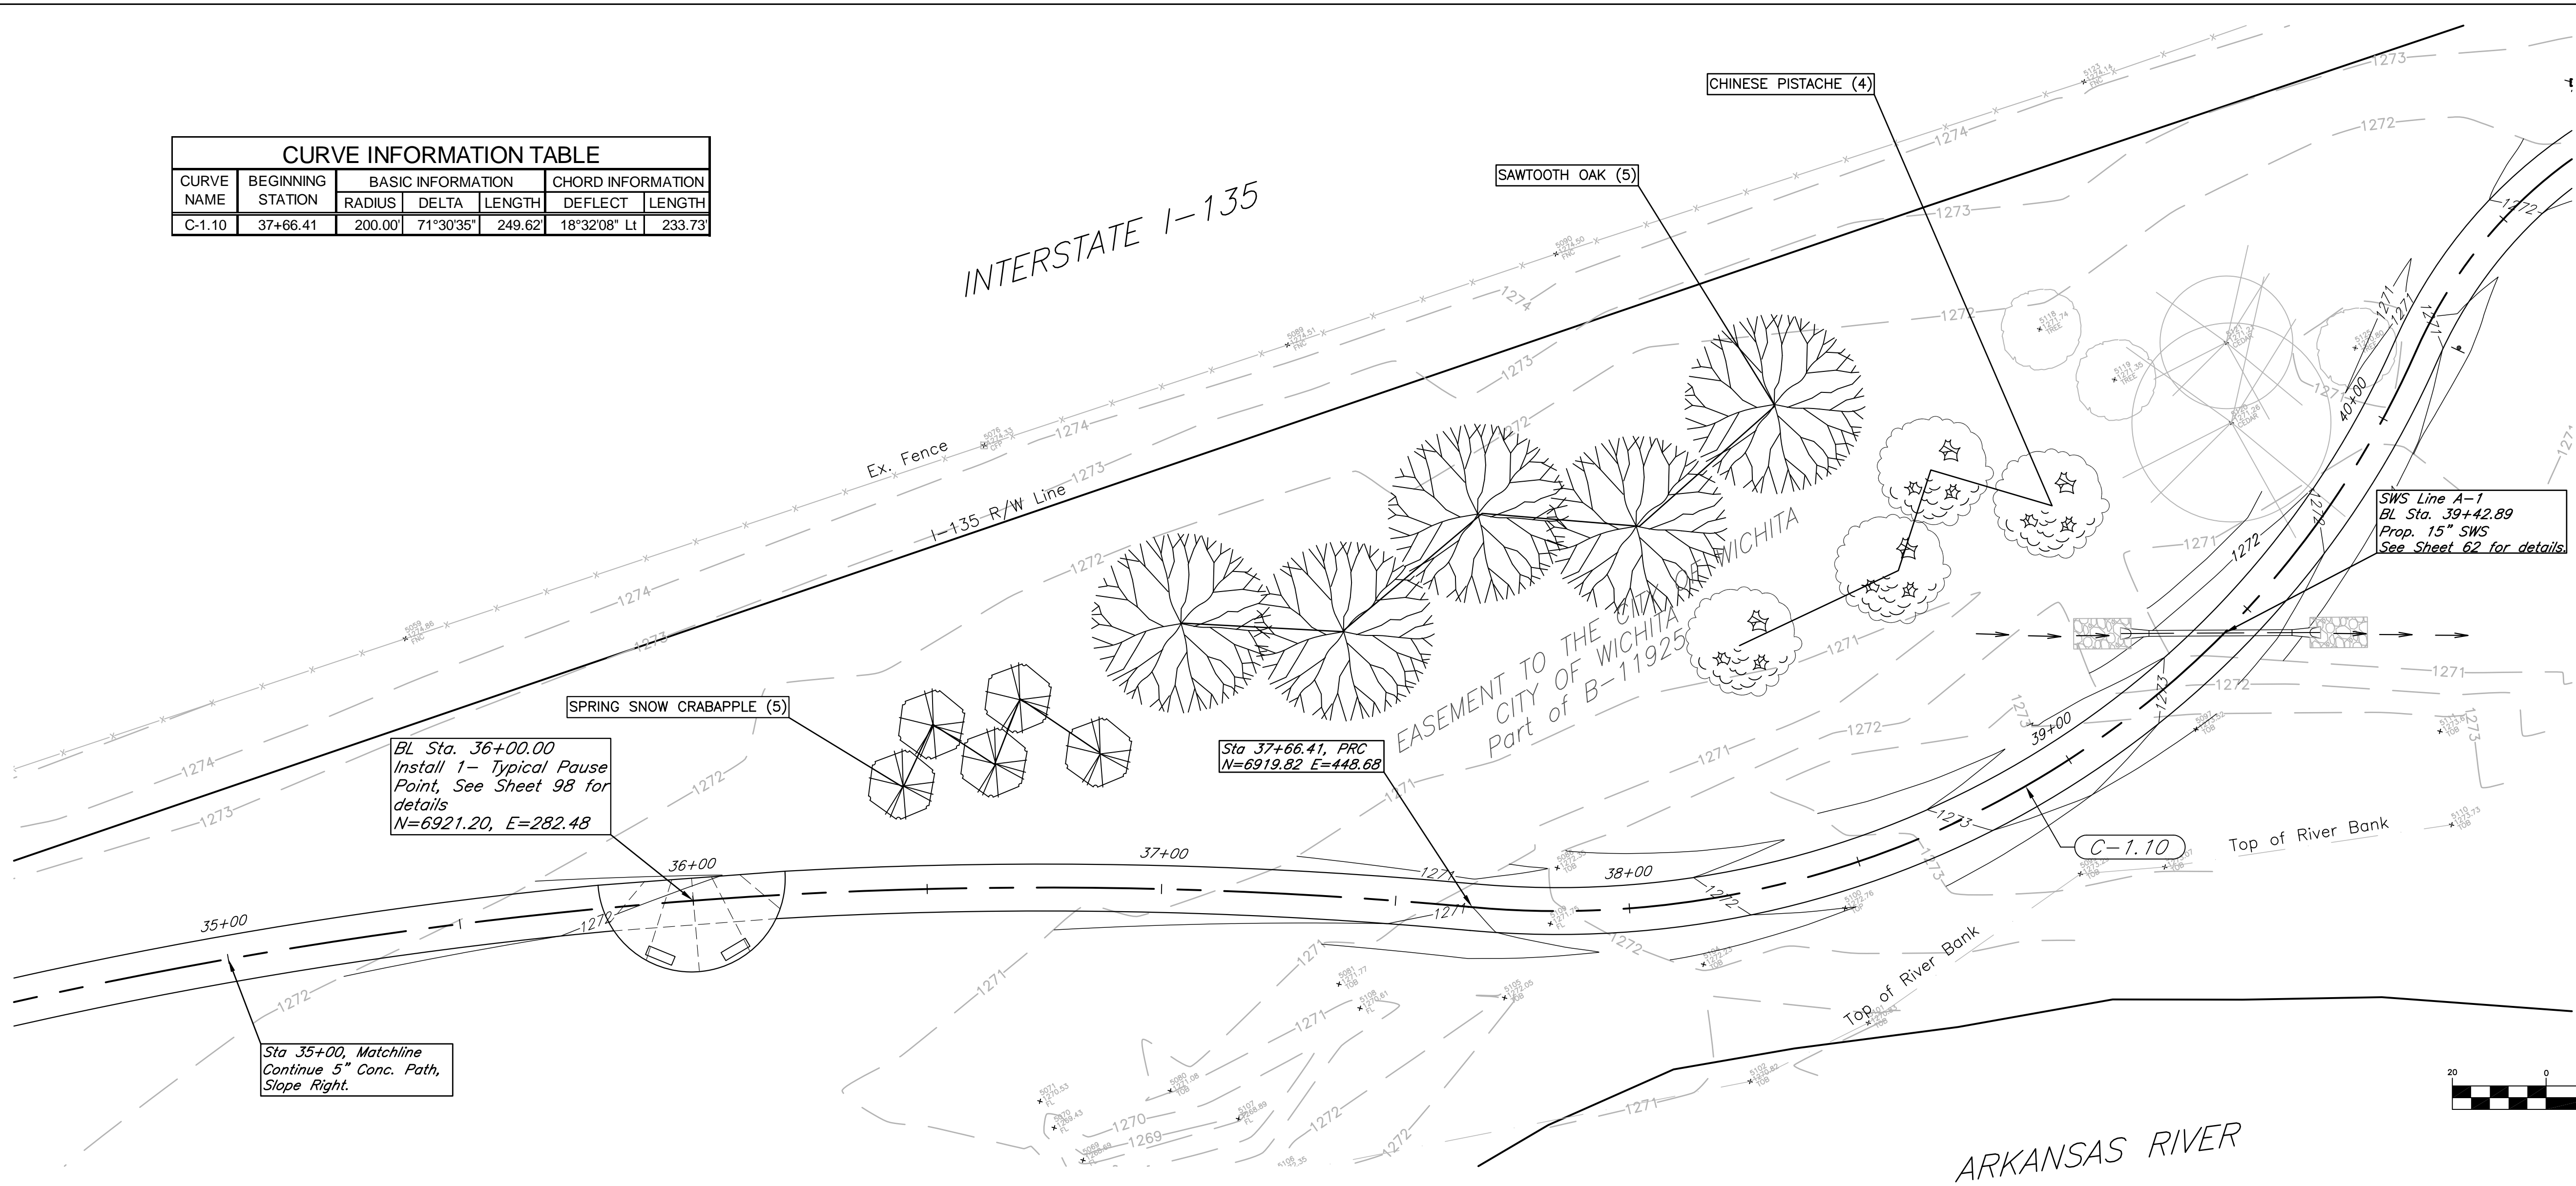
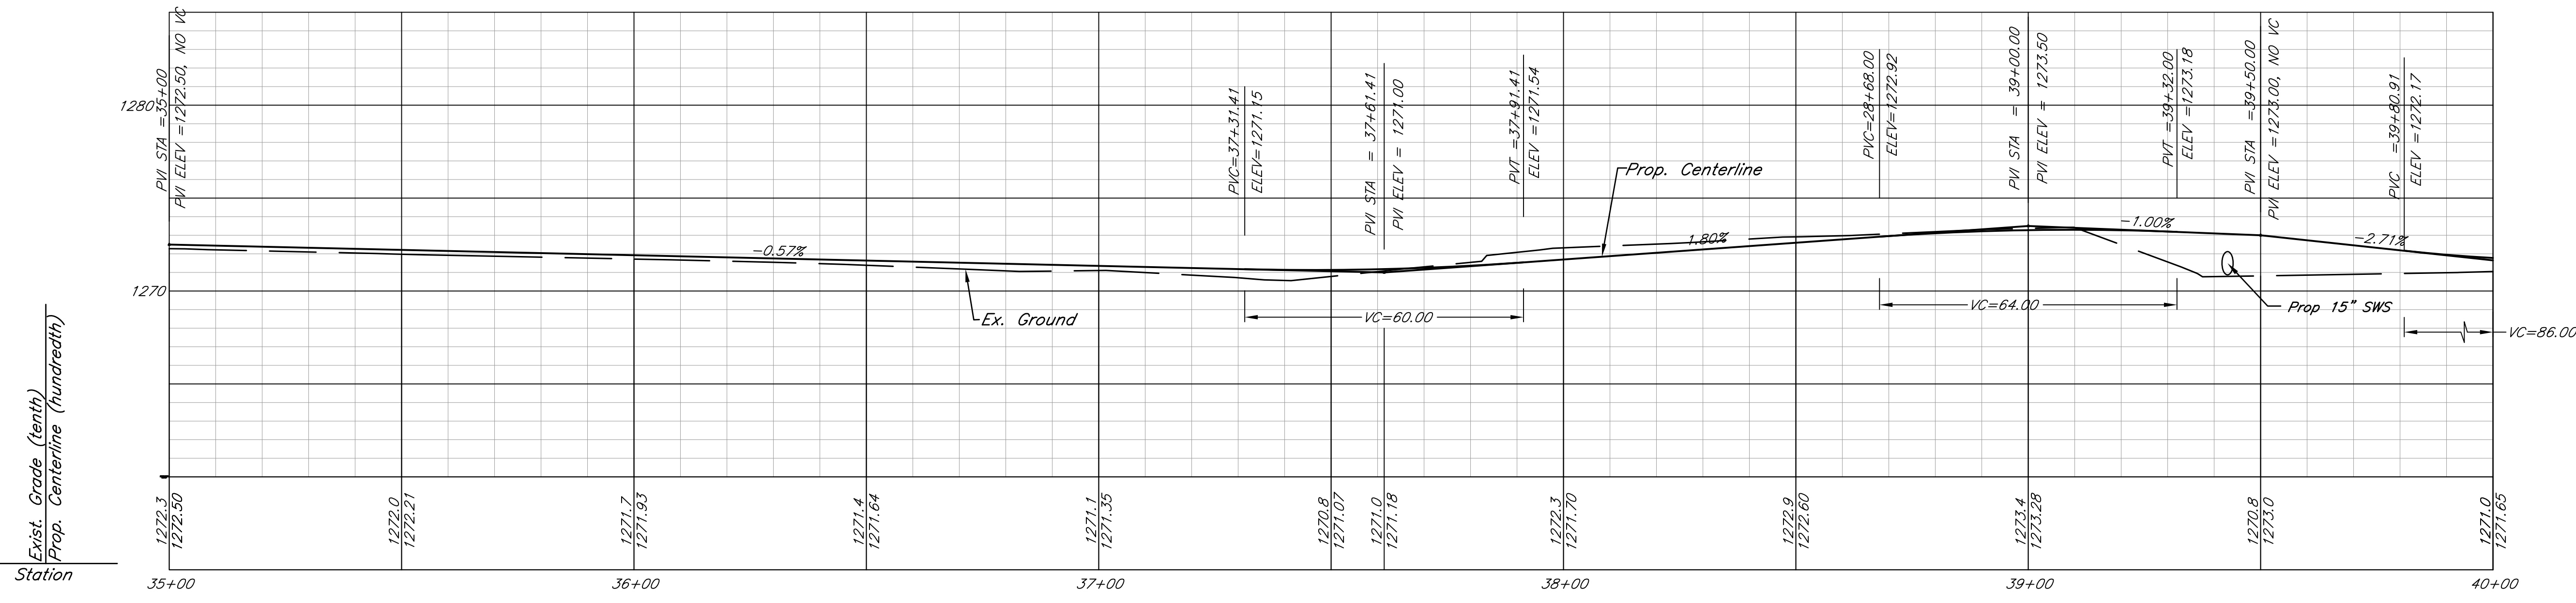


FHWA REG. NO.	STATE	PROJECT NO.:	YEAR	SHEET NUMBER	TOTAL SHEETS
7	KANSAS	0282-01	2011	9	112

CURVE INFORMATION TABLE						
CURVE NAME	BEGINNING STATION	BASIC INFORMATION			CHORD INFORMATION	
		RADIUS	DELTA	LENGTH	DEFLECT	LENGTH
C-1.10	37+66.41	200.00'	71°30'35"	249.62'	18°32'08" Lt	233.73'

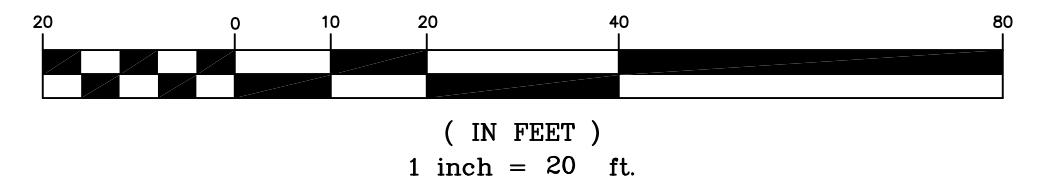

Note: See Landscape detail sheet (Sheet 99) for tree planting details.

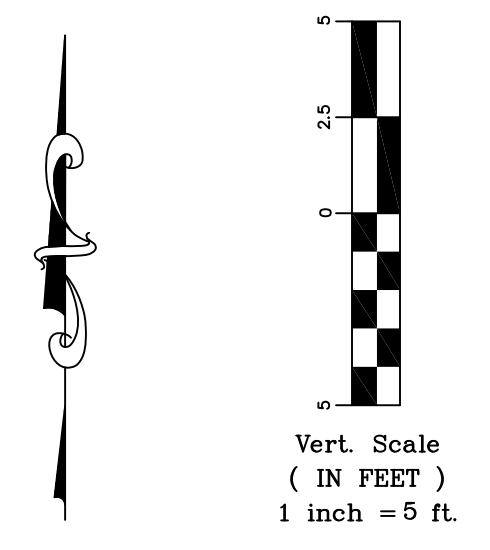

kemiller engineering
316/264-0242
516 S. Market, Wichita, KS 67202

City of Wichita Bike Path Expansion
Sta 35+00 - 40+00
Wichita, Kansas

PROJECT NUMBER: OCA# 707030
PROJECT NUMBER: 472-84932

KEM NO. 05168	FILE pp1
DESIGN KM	DRAWN CD
DATE 08/2011	REVISED

SHEET 9 OF 112